




SECOND FLOOR PLAN

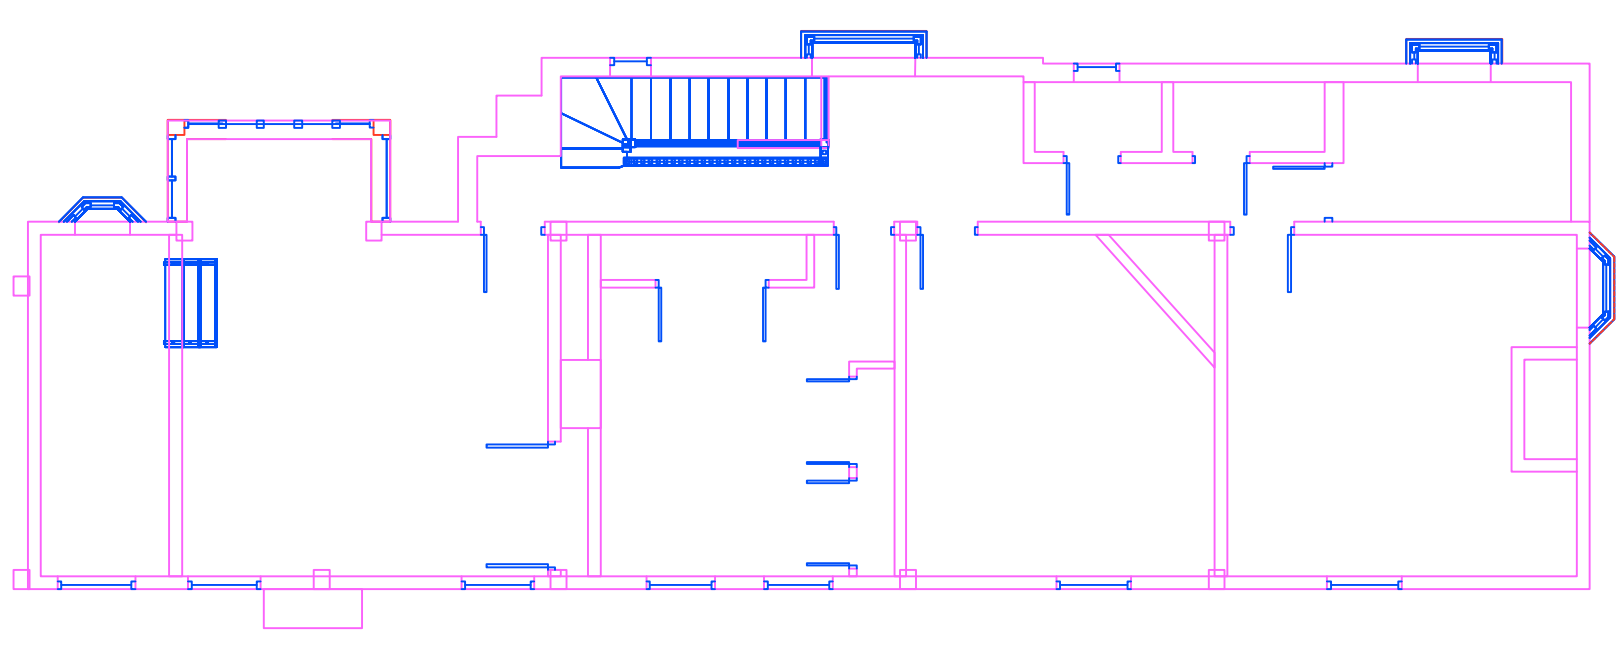

FIRST FLOOR PLAN

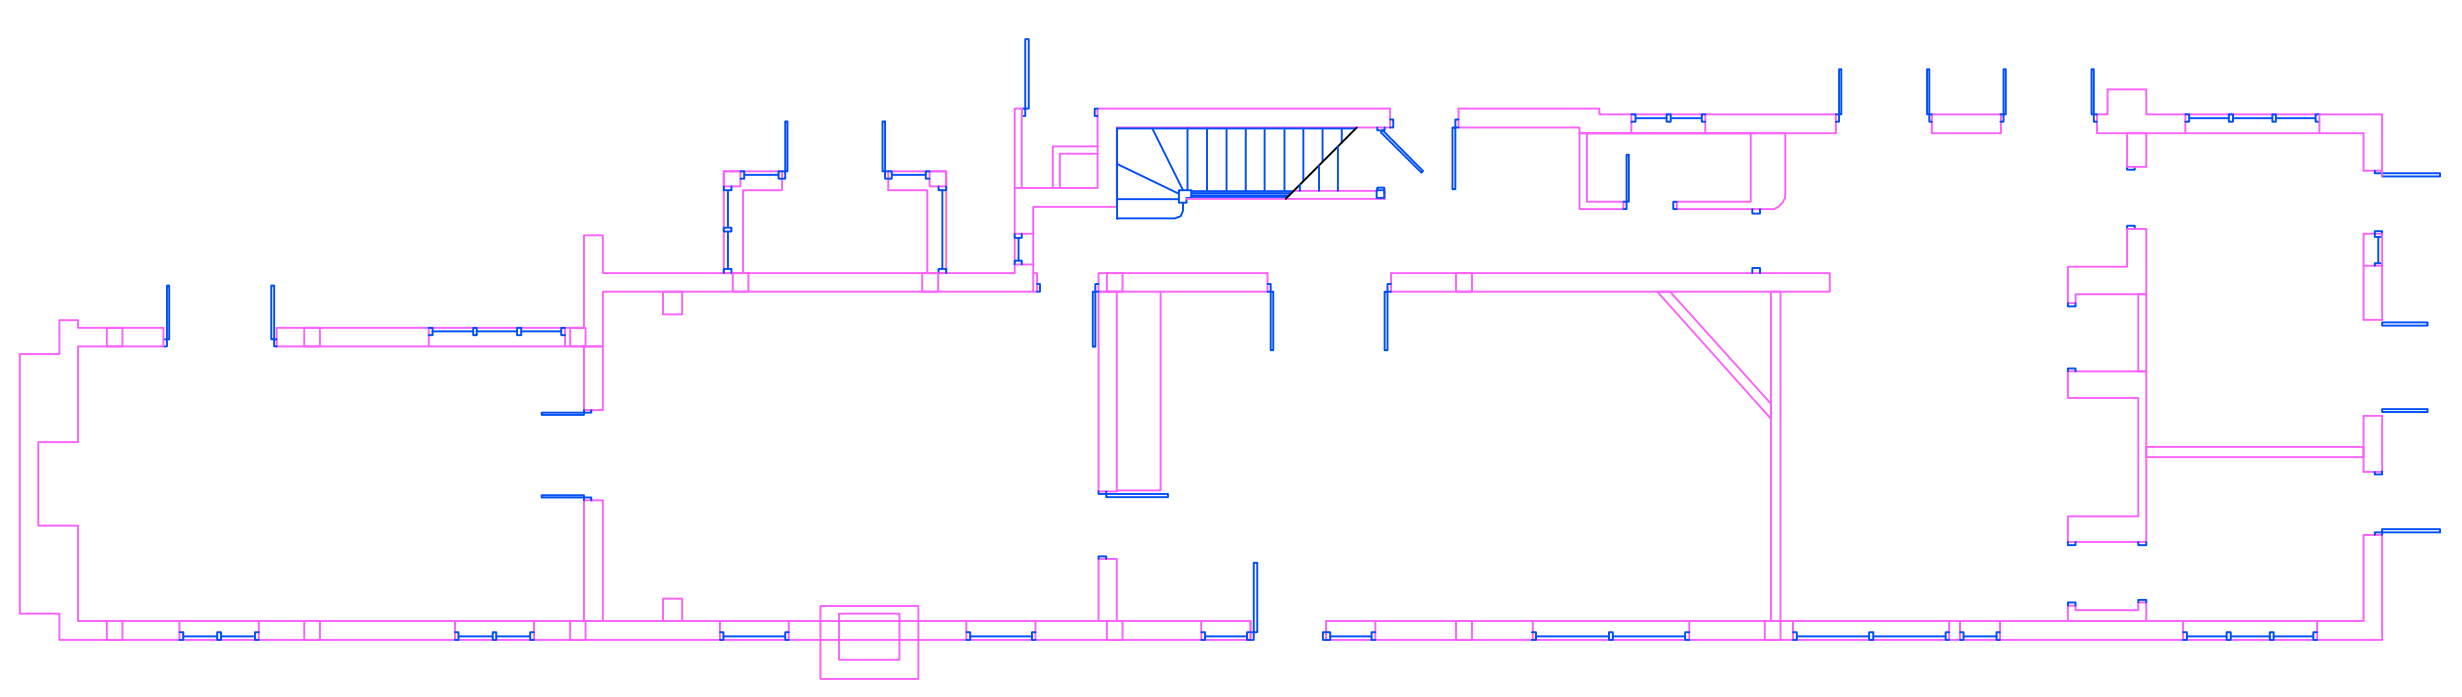


GROUND FLOOR PLAN

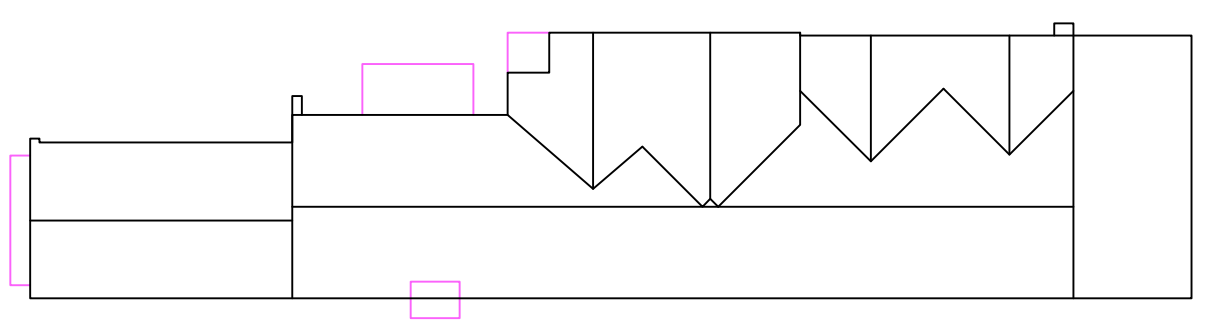


ROOF PLAN [1:200]

0 0.5m 1 2 5 10m

Itemref	Quantity	Title/Name, designation, material, dimension etc	Article No./Reference
Designed by D. Watsham	Checked by DJW - 26/04/18	Approved by - date	Filename Date 26/04/18
Sonningdene, Sonning		Plans (existing)	
2604.1801-1		Edition 1	Scale 1:100 @ A2 Sheet 1/2

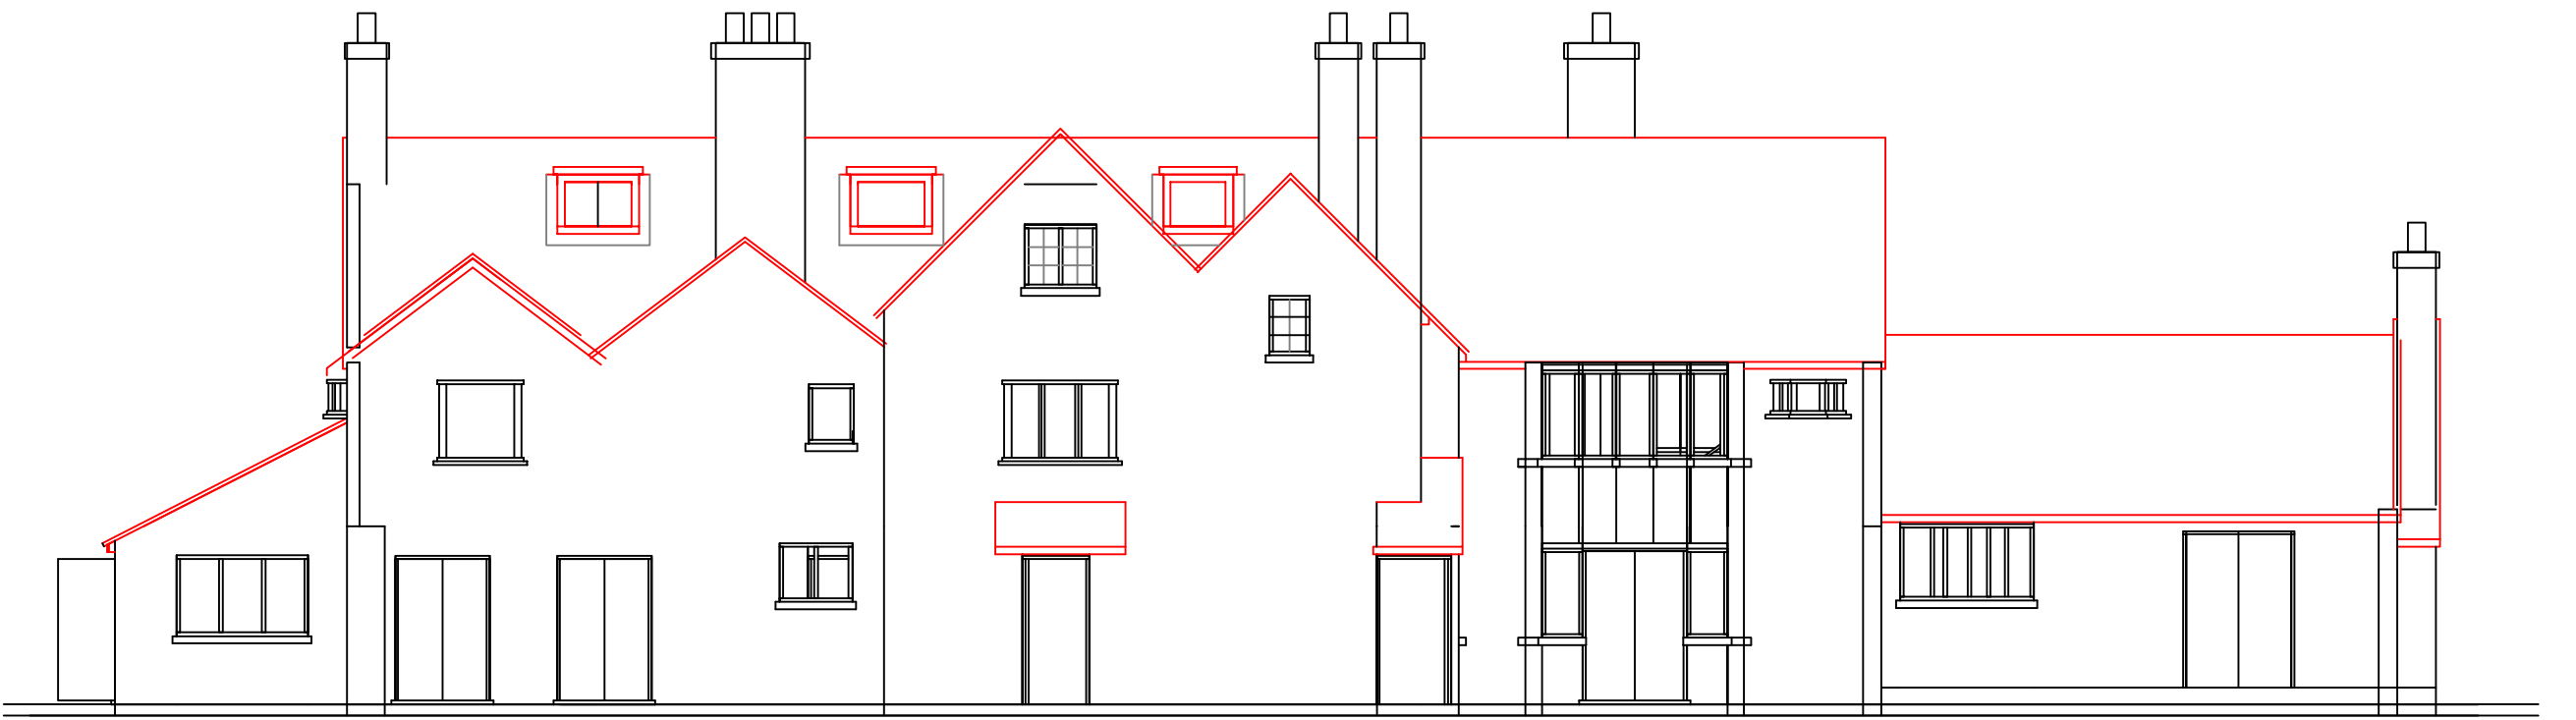

REAR ELEVATION

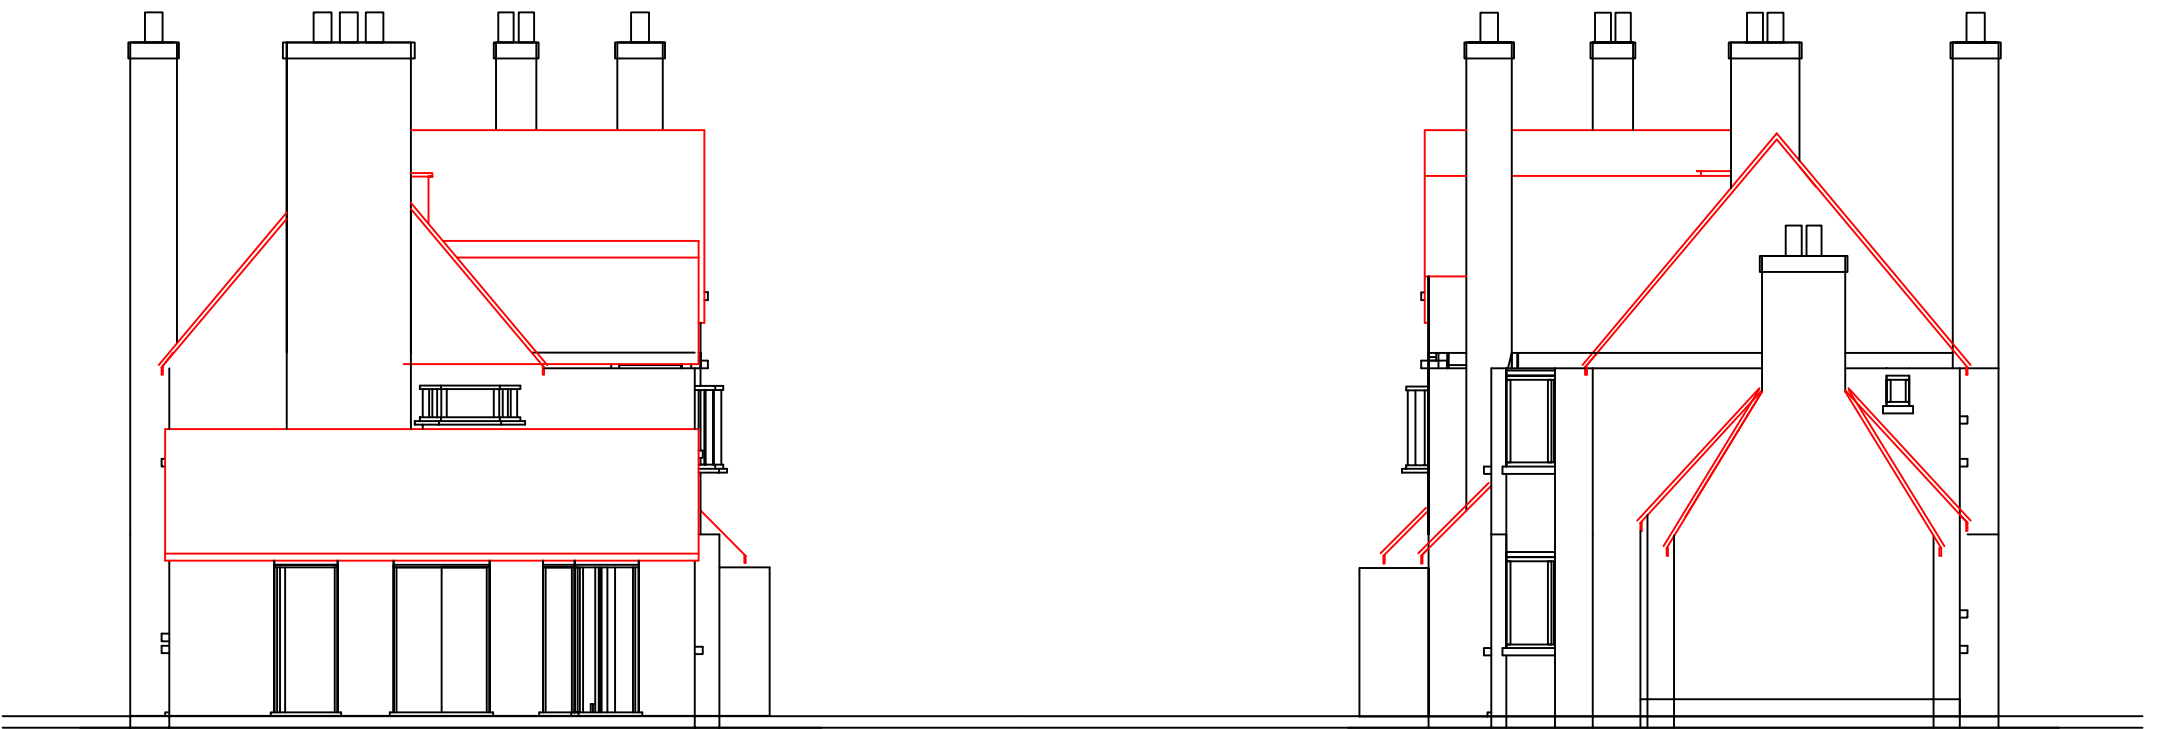

SIDE ELEVATION

SIDE ELEVATION



FRONT ELEVATION

0 0.5m 1 2 5 10

Itemref	Quantity	Title/Name, designation, material, dimension etc	Article No./Reference
Designed by D. Watsham	Checked by	Approved by - date DJW - 26/04/18	Date 26/04/18
Filename		Date	Scale 1:100 @ A2

Sonningdene, Sonning

Elevations (existing)

2604/801-2

Edition  
1

Sheet  
2/2

RevNo Revision note

Date

Signature/Checked