




FIRST FLOOR PLAN

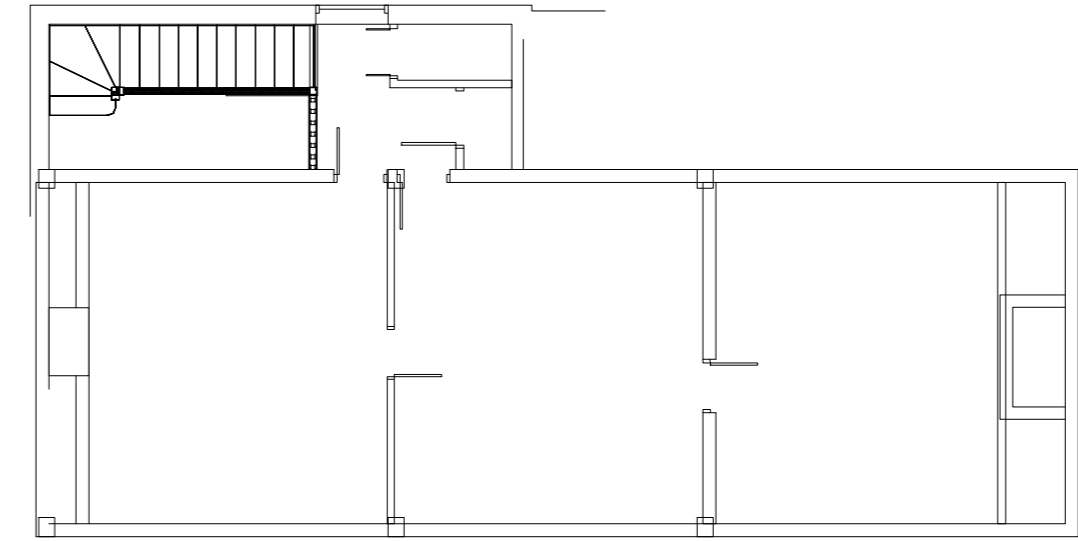

SECOND FLOOR PLAN

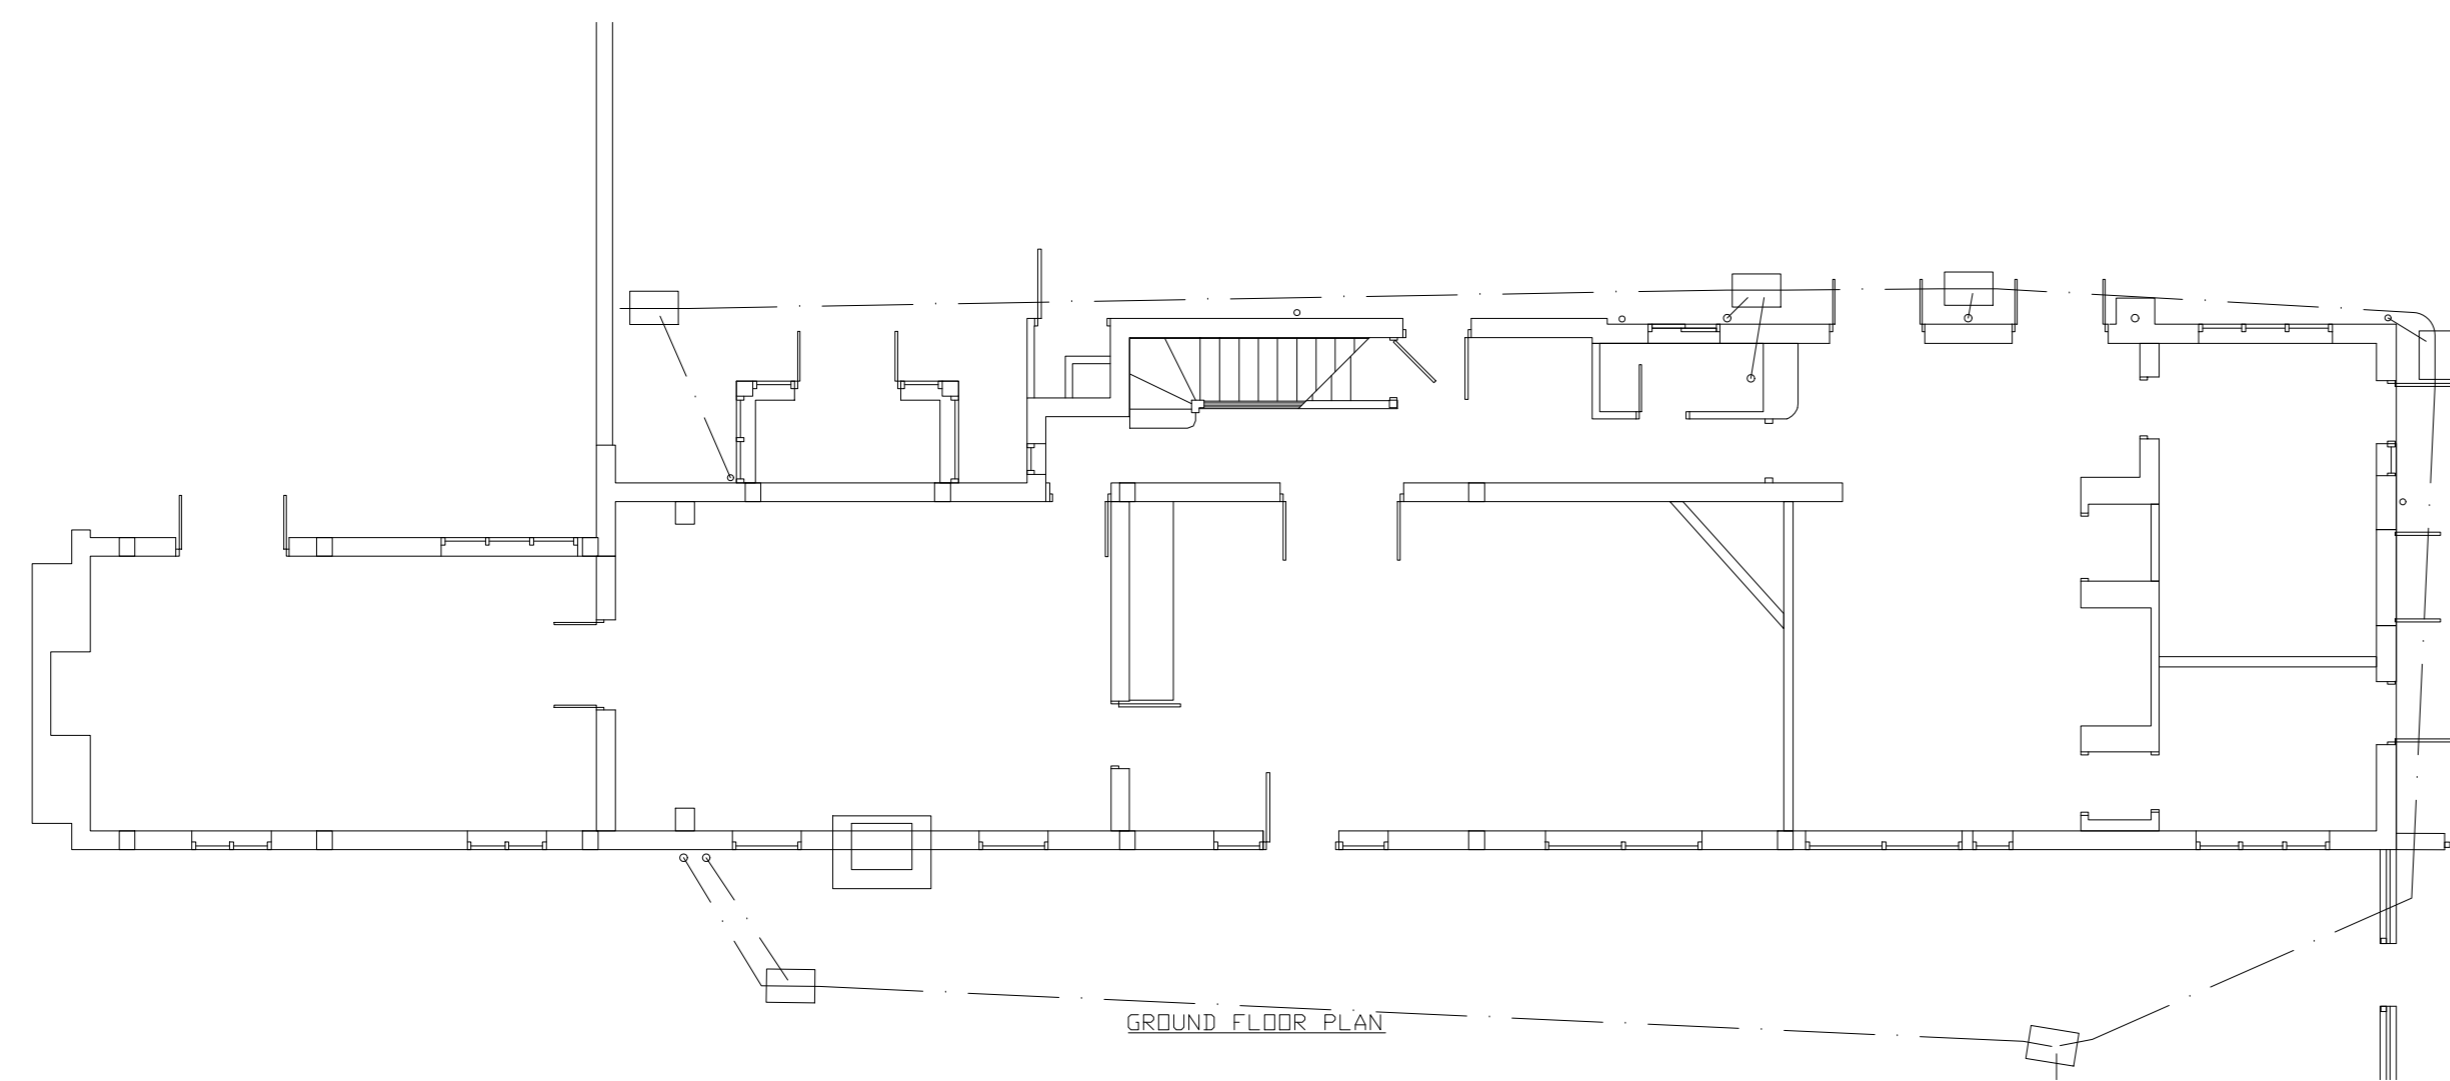

GROUND FLOOR PLAN

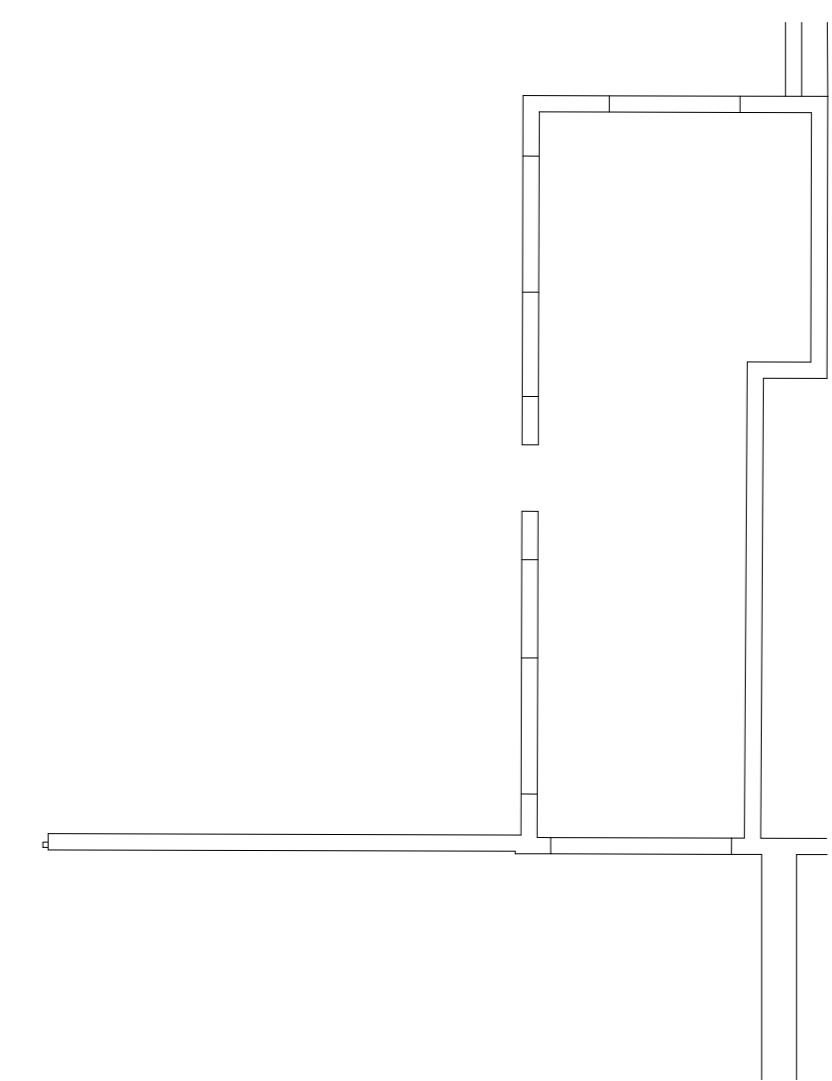

10m
5m
2m


Itemref	Quantity	Title/Name, designation, material, dimension etc	Article No./Reference		
Designed by D. Watsham	Checked by	Approved by - date DJW - 26/04/18	Filename	Date 26/04/18	Scale 1:100 @ A2
Sonningdene, Sonning			Plans (existing)		
			26041801-1	Edition 1a	Sheet 1/3



FRONT ELEVATION




SIDE ELEVATION

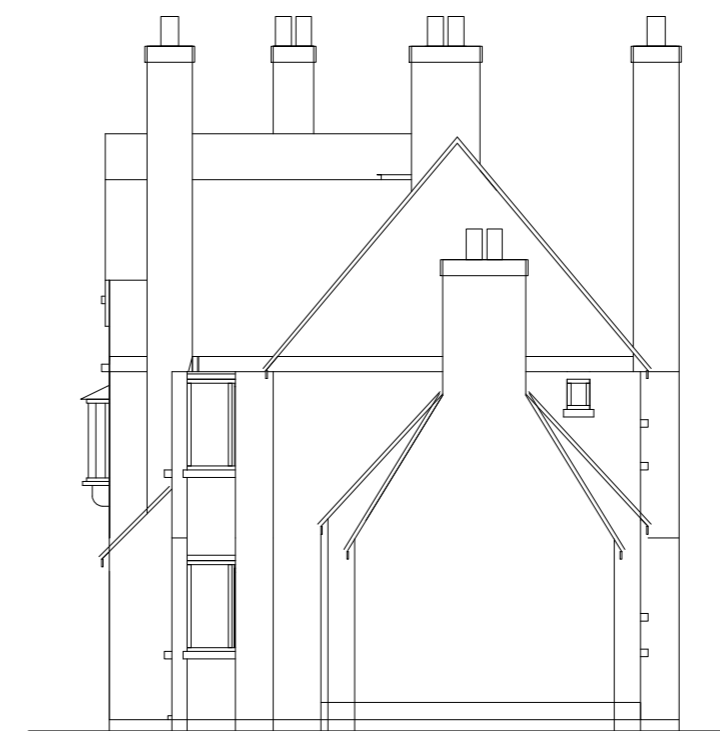



SIDE ELEVATION



REAR ELEVATION

 

Itemref	Quantity	Title/Name, designation, material, dimension etc		Article No./Reference	
Designed by D. Watsham	Checked by	Approved by - date DJW - 26/04/18	Filename	Date 26/04/18	Scale 1:100 @ A2
Sonningdene, Sonning			Elevations (existing)		
			26041801-2	Edition 1a	Sheet 2/3

 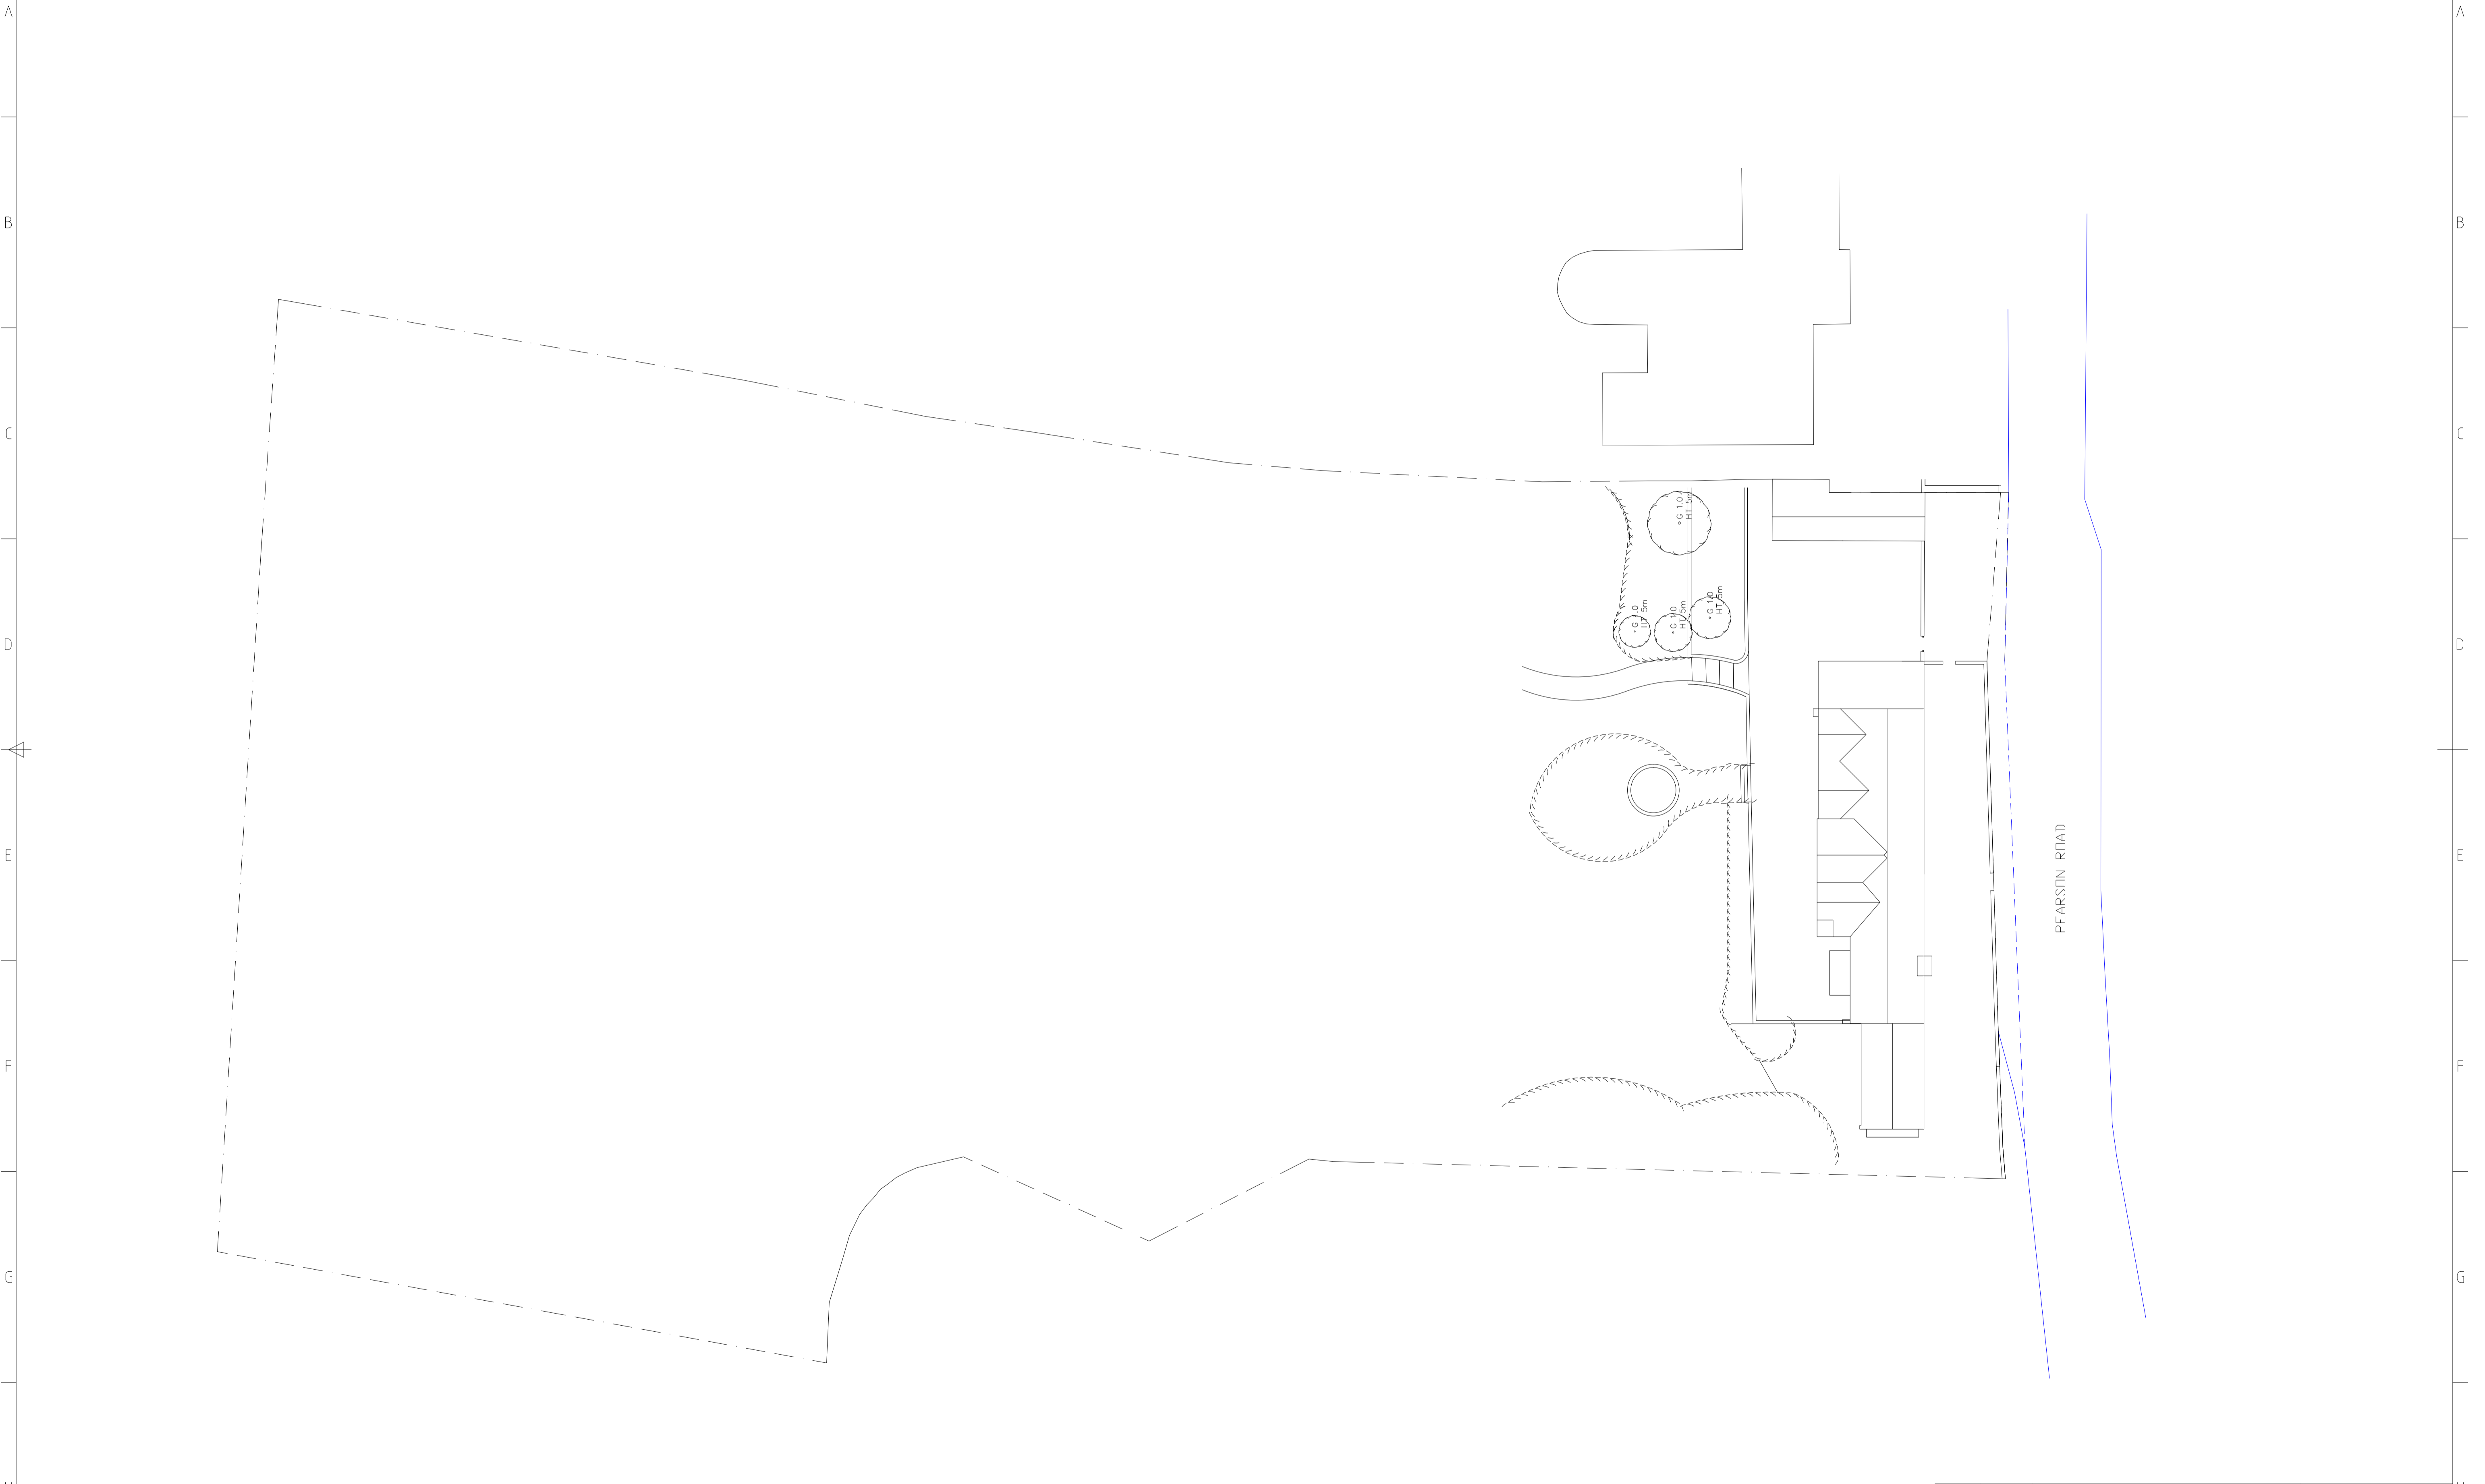

Itemref	Quantity	Title/Name, designation, material, dimension etc		Article No./Reference
Drawn by D. Watsham	Date 26/04/18	Client Mr & Mrs Mills	Project New Dwelling	
Sonningdene, Sonning		Site Plan (Existing)		
		26041801-3	Version 1a	Scale 1200 @ A1