


DRG. NO. PA005	REV A	SCALE 1:100@A3	DATE APRIL 2019	DRAWN BY TRISH BARSON
DRG. TITLE PROPOSED ELEVATIONS & ROOF PLAN		PROJECT ADDRESS LITTLE SHIRES, MUSTARD LANE, SONNING		




Proposed Rear Elevation

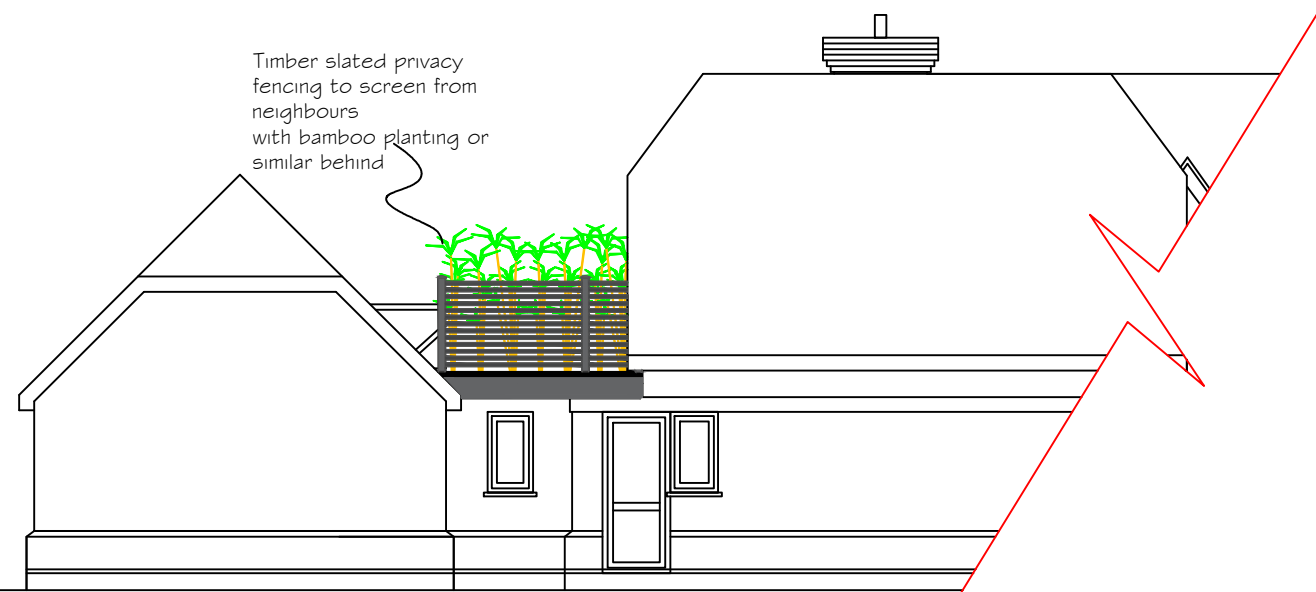


Timber slated privacy fencing to screen from neighbours with bamboo planting or similar behind

Proposed Side A Elevation

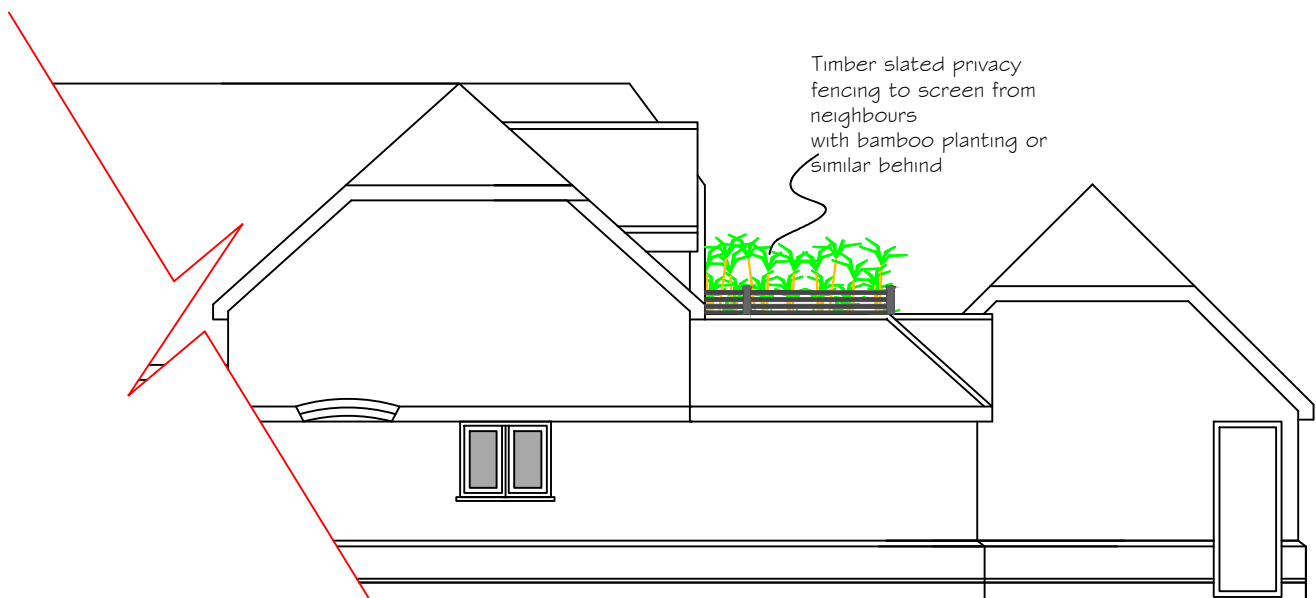

Timber slated privacy fencing to screen from neighbours with bamboo planting or similar behind

Proposed Side B Elevation

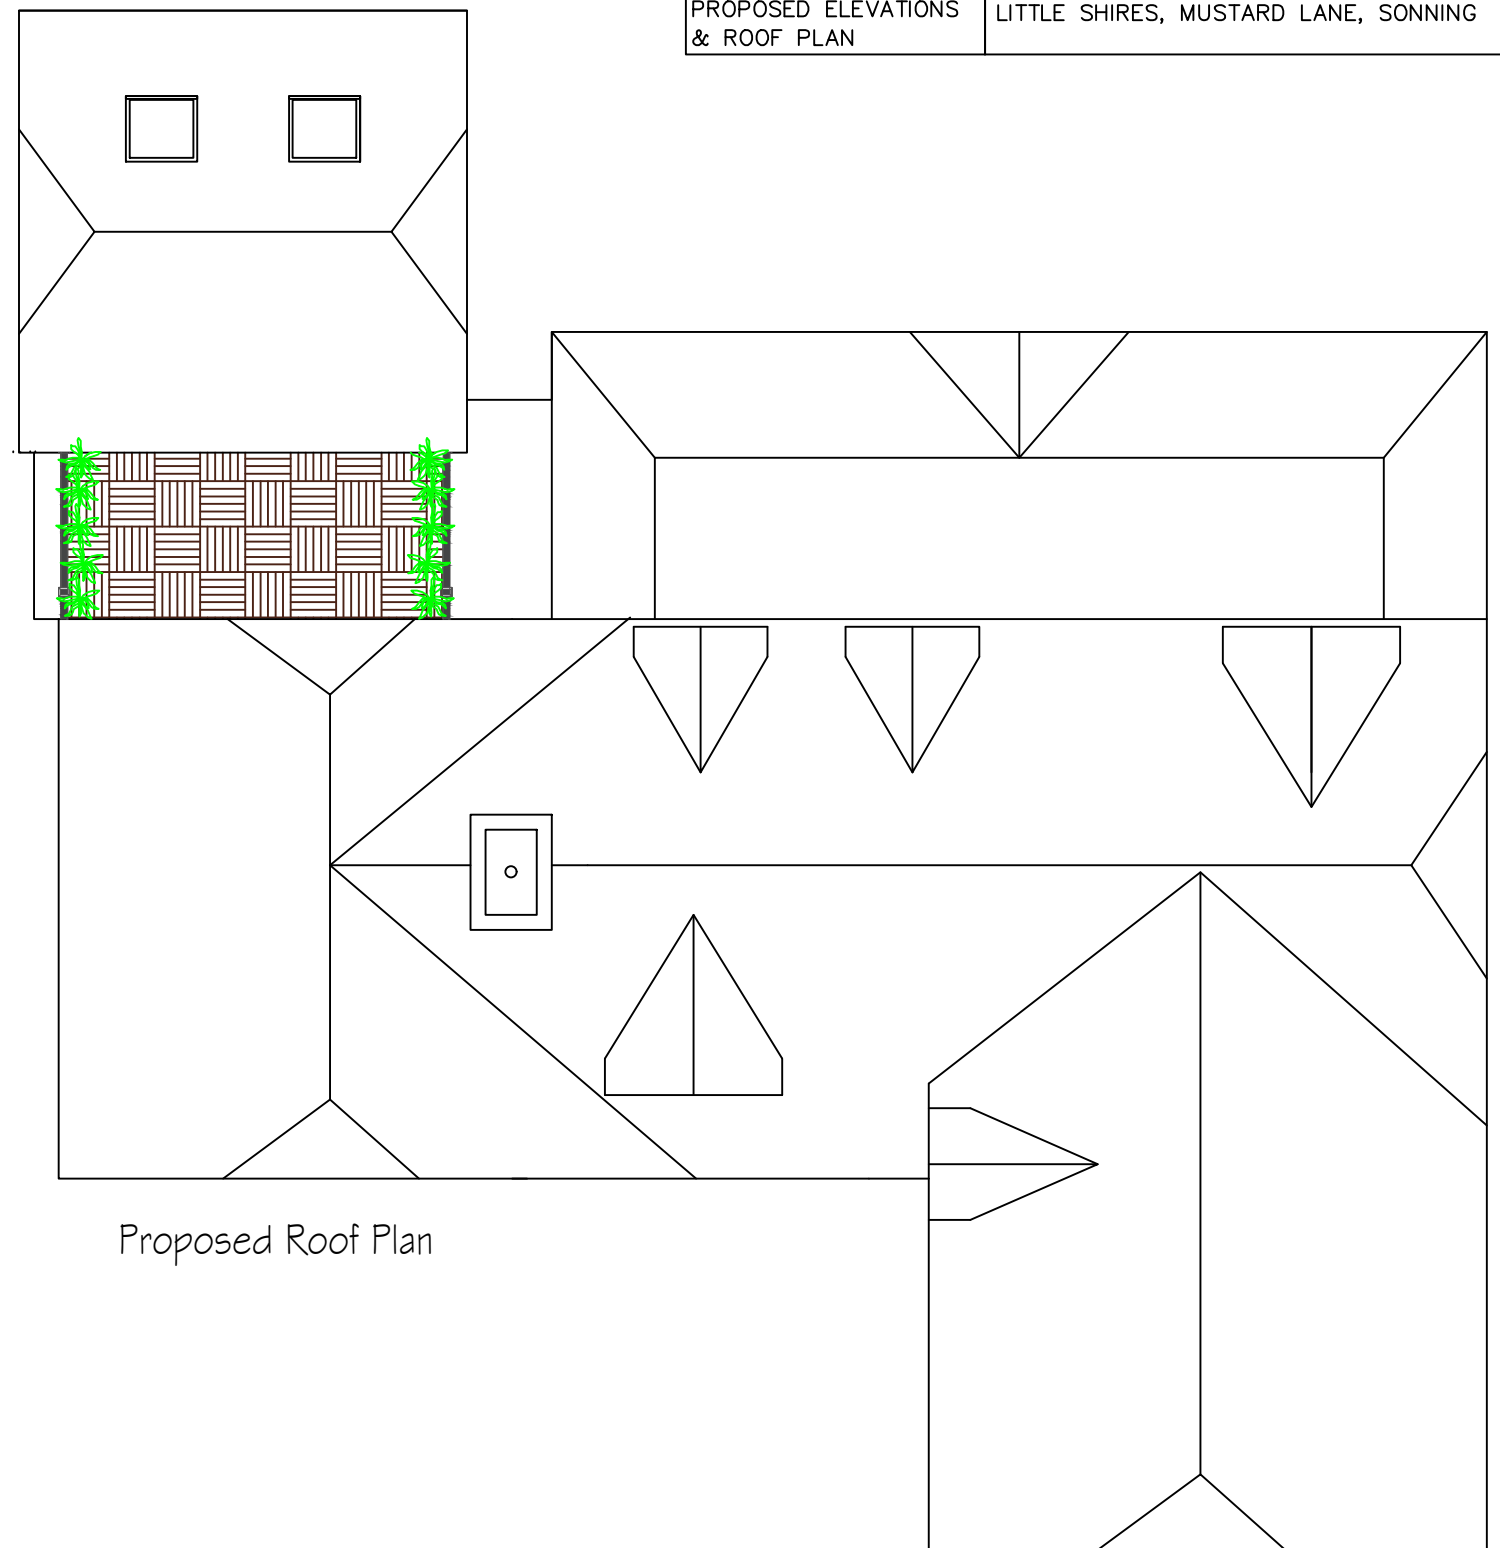

Proposed Roof Plan