
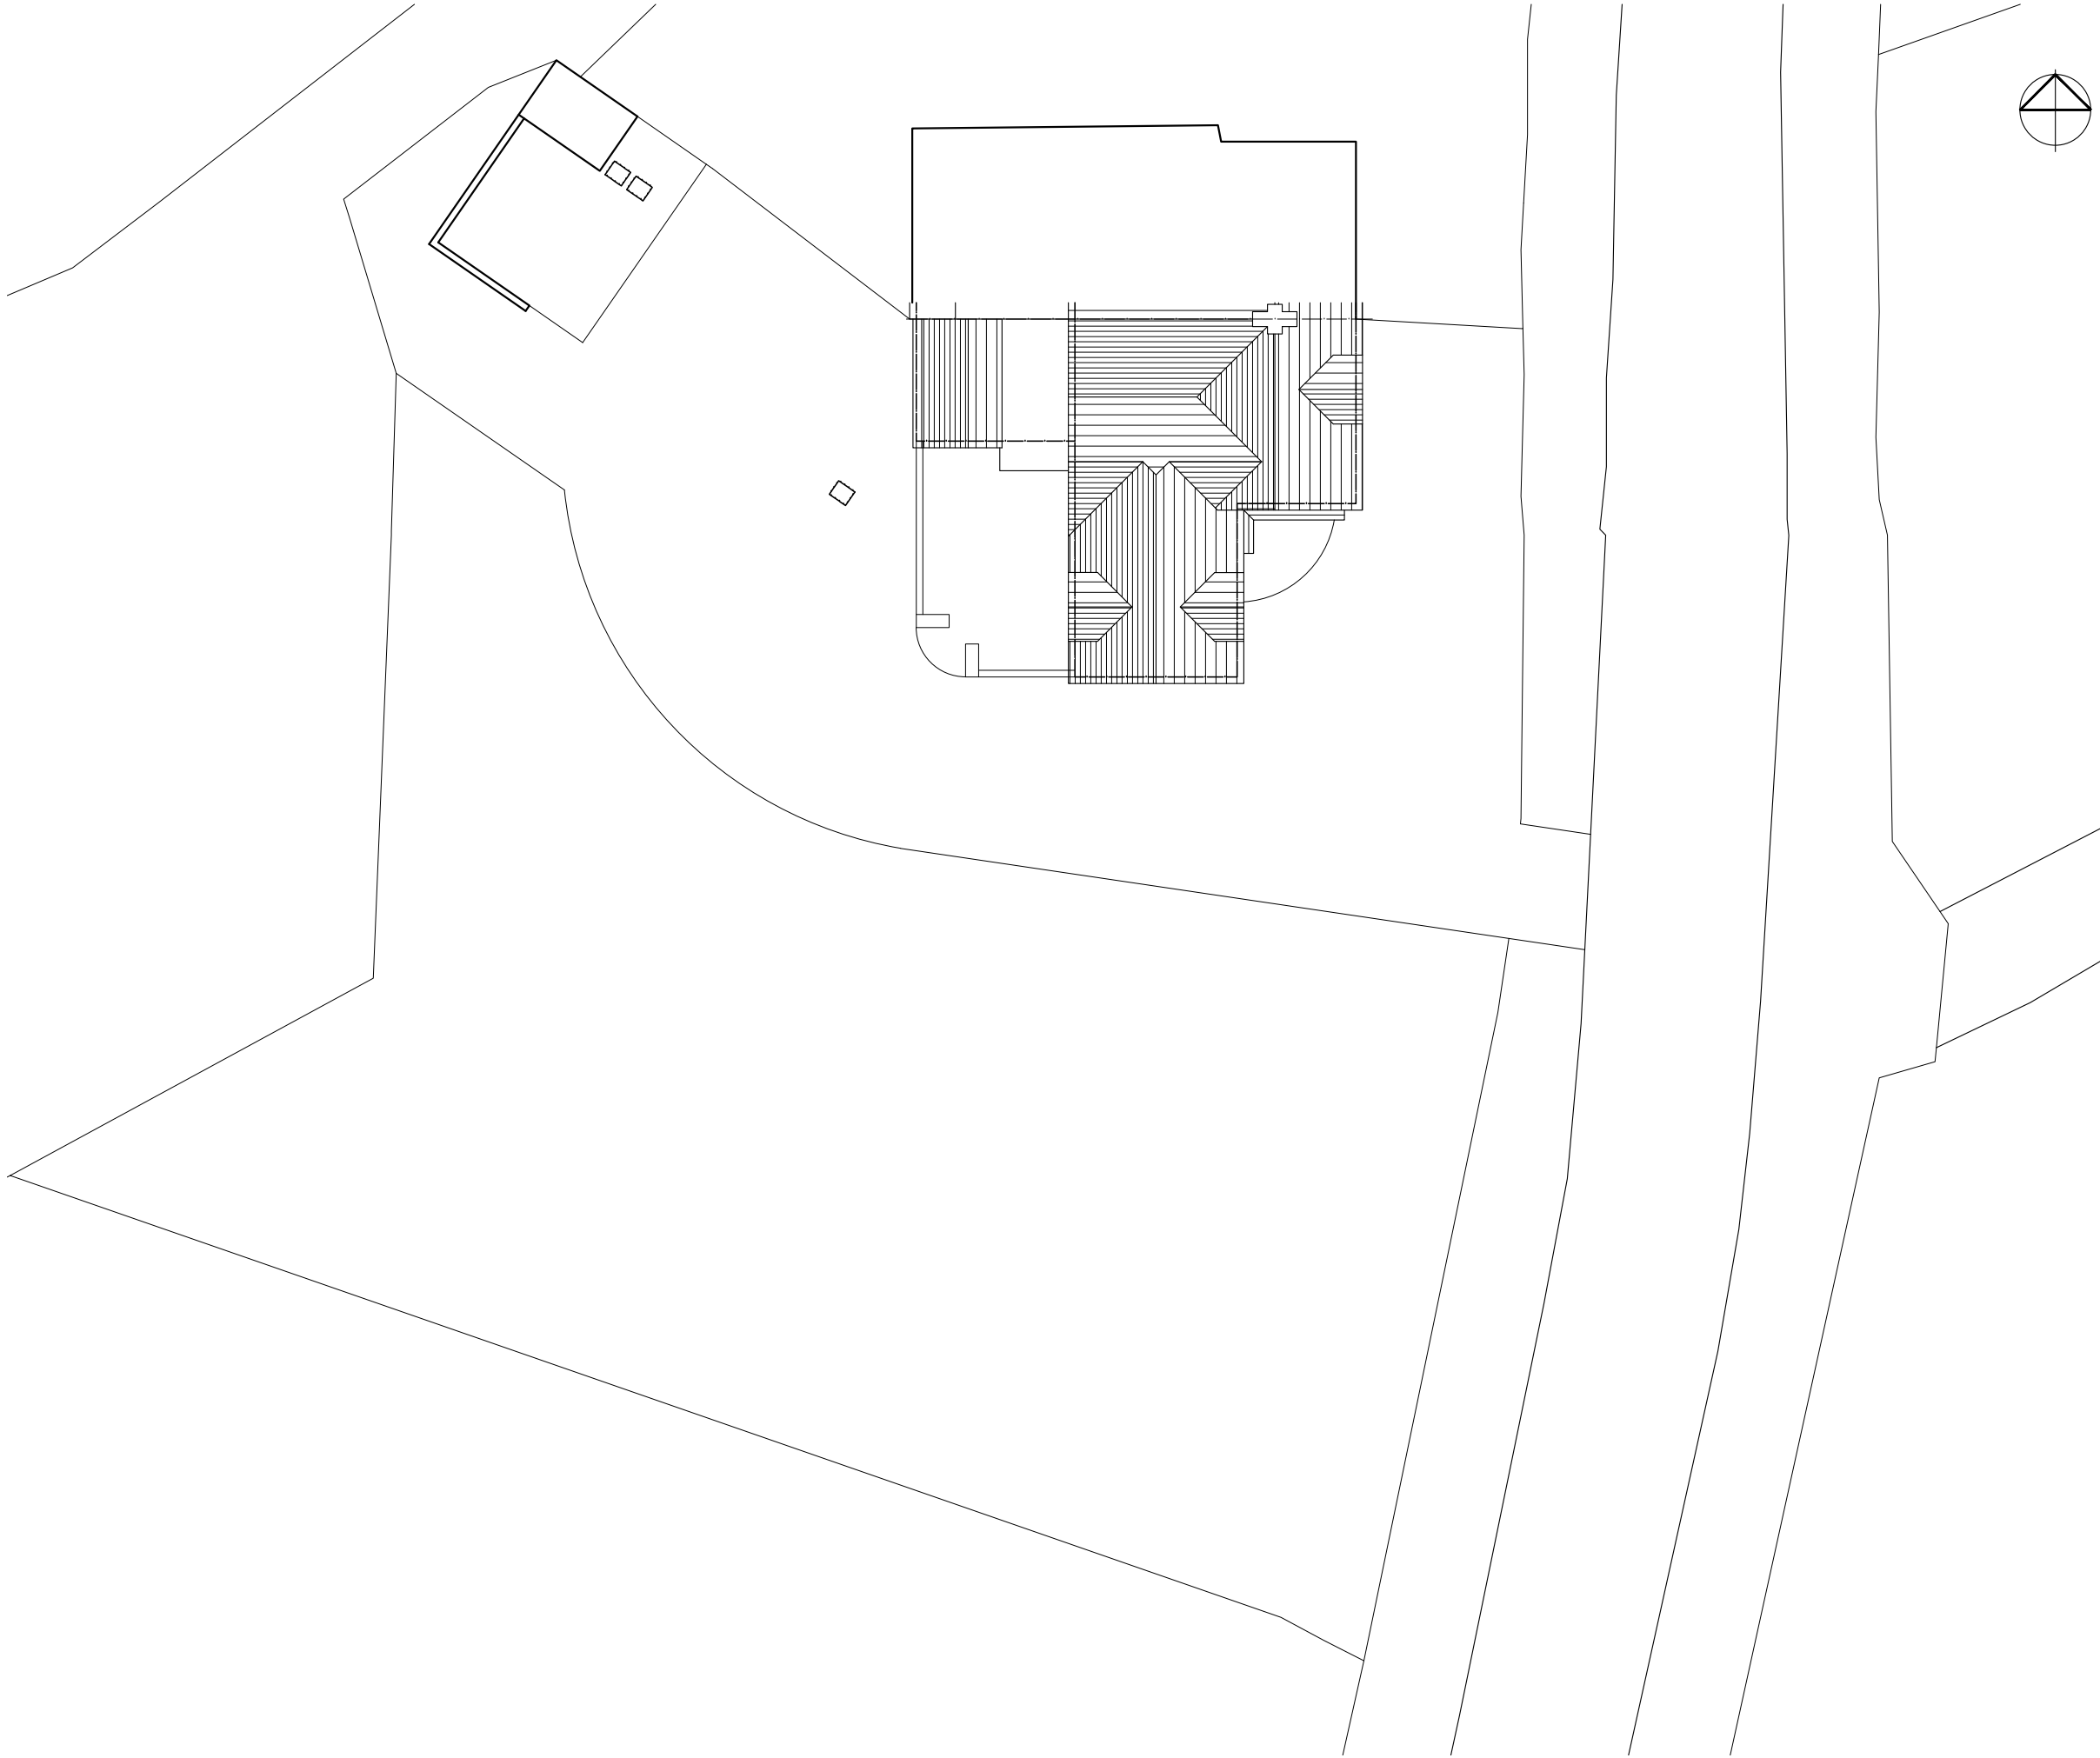


DRG. REMAINS COPYRIGHT OF THE ARCHITECT.
DIMENSIONAL DISCREPANCIES TO BE REFERRED
TO THE ARCHITECT
-DO NOT SCALE-

DRAWING STATUS PRELIMINARY FOR APPROVAL CONSTRUCTION

DATE - - REVISION - -

A3 Drawing

 

SITE PLAN
1:200

CLIENT	JOB TITLE	DATE
Mr & Mrs Howard	Proposed Extension	Jan 20
-	Ruscombe Turn	SCALE
-	Stanlake Lane, Twyford	1:200
DRG TITLE	JOB No.	DWG No.
Existing Site Plan	1962	02
-	REV.	-



Anne Owen Architects Ltd
24 Springfield Park, Twyford, Reading RG10 9JH
+44(0)118 932 0846 / 07788 262602
anne@annehenrichitect.co.uk
www.annehenrichitect.co.uk

Director: Anne Owen BA(Hons) BA(Ch RIBA)
Company Registered in England & Wales No. 8861202