


Scale 1:100

A3 Drawing

DATE	REVISION
-	-

DRG. REMAINS COPYRIGHT OF THE ARCHITECT.
 DIMENSIONAL DISCREPANCIES TO BE REFERRED
 TO THE ARCHITECT
 -DO NOT SCALE-

DRAWING STATUS PRELIMINARY FOR APPROVAL CONSTRUCTION

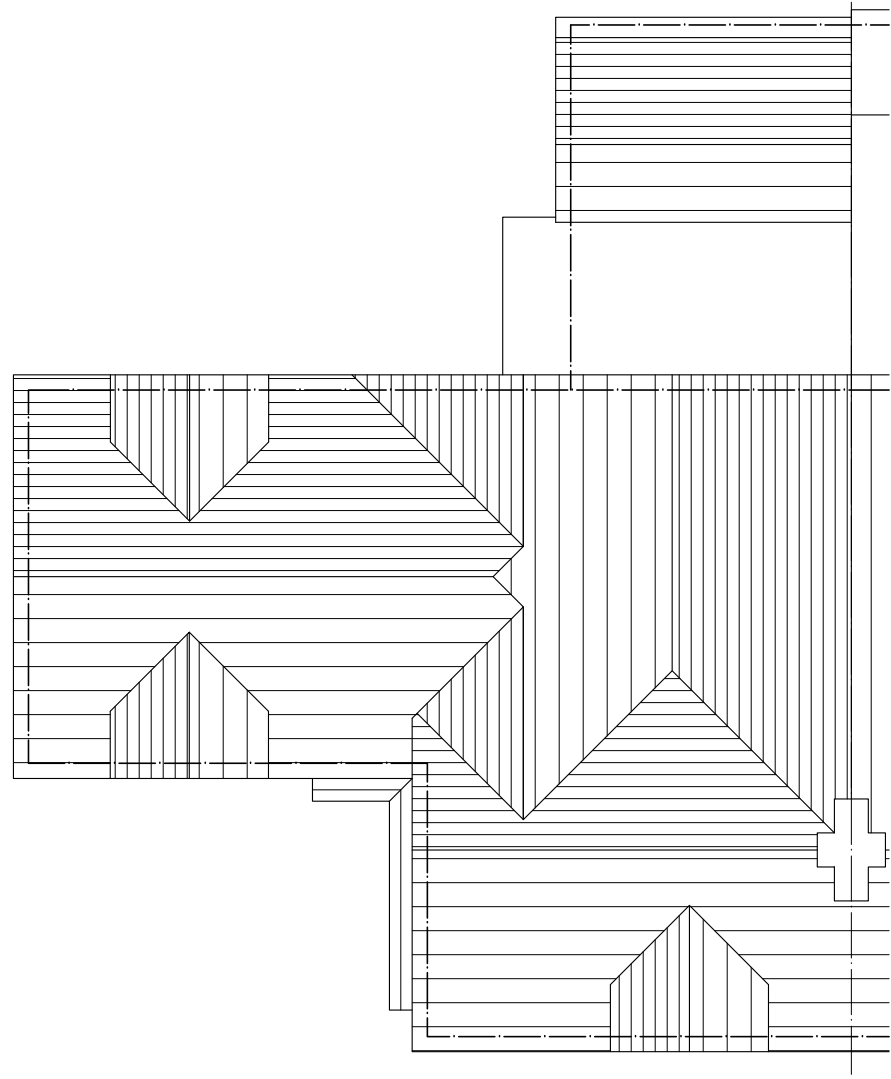

ROOF PLAN
 1:100



SIDE ELEVATION
 1:100



FRONT ELEVATION
 1:100



REAR ELEVATION
 1:100

CLIENT Mr & Mrs Howard
 JOB TITLE Proposed Extension
 Ruscombe Turn
 Stanlake Lane, Twyford
 JOB No. 1962
 DWG No. 04
 DRG TITLE Existing Plans

DATE Jan 20
 SCALE 1:100
 REV. -



Anne Owen Architects Ltd
 24 Springfield Park, Twyford, Reading RG10 9JH
 +44(0)118 932 0846 / 07788 262602
 anne@annehenrichitect.co.uk
 www.annehenrichitect.co.uk

Director: Anne Owen BA(Hons) BA(Ch RIBA)
 Company Registered in England & Wales No. 8861202