



SIDE ELEVATION
1:50


FRONT ELEVATION
1:50

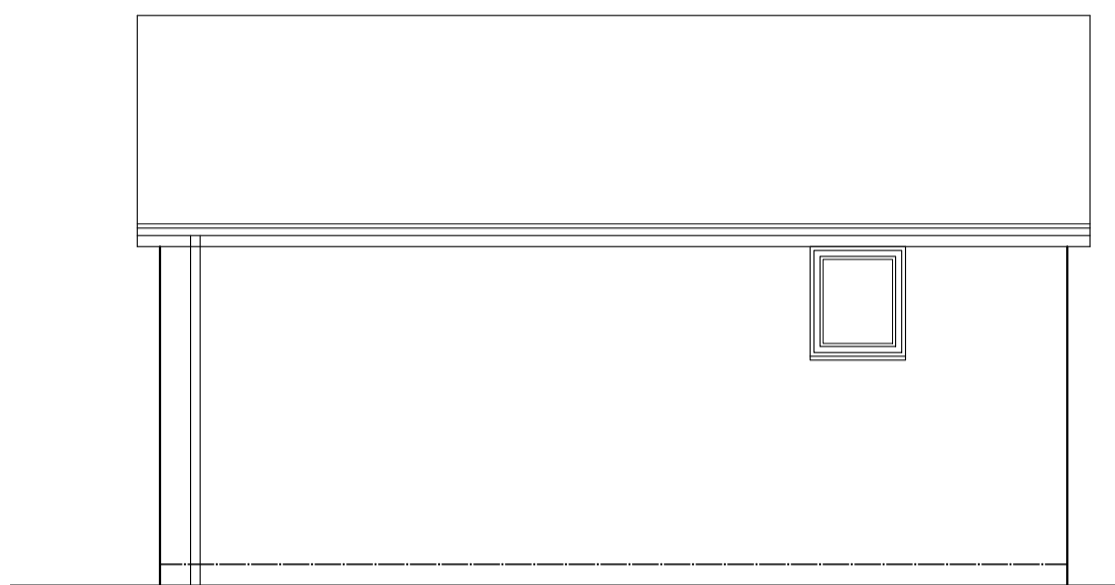


SIDE ELEVATION
1:50

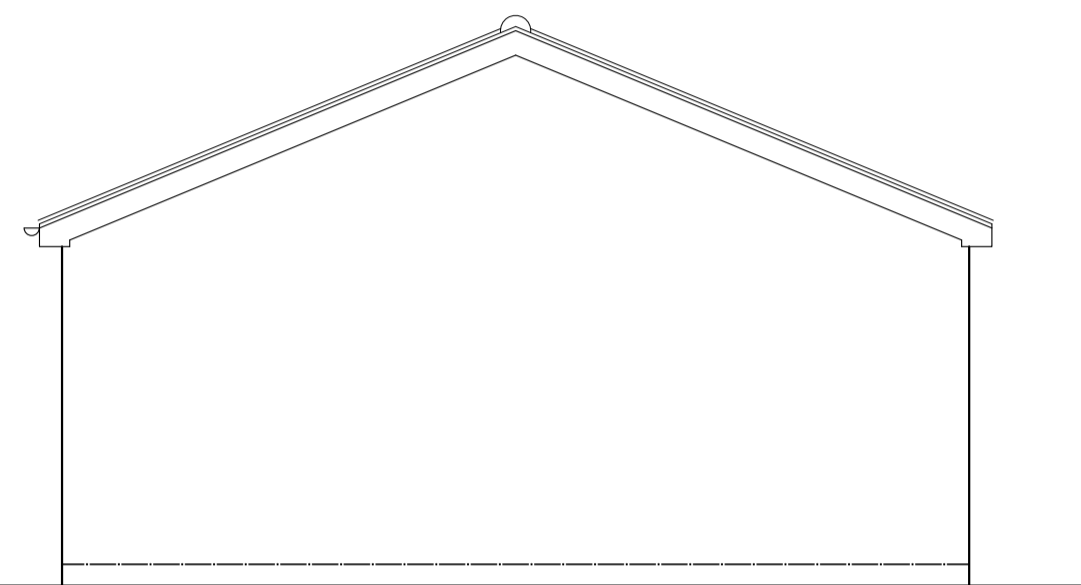


REAR ELEVATION
1:50

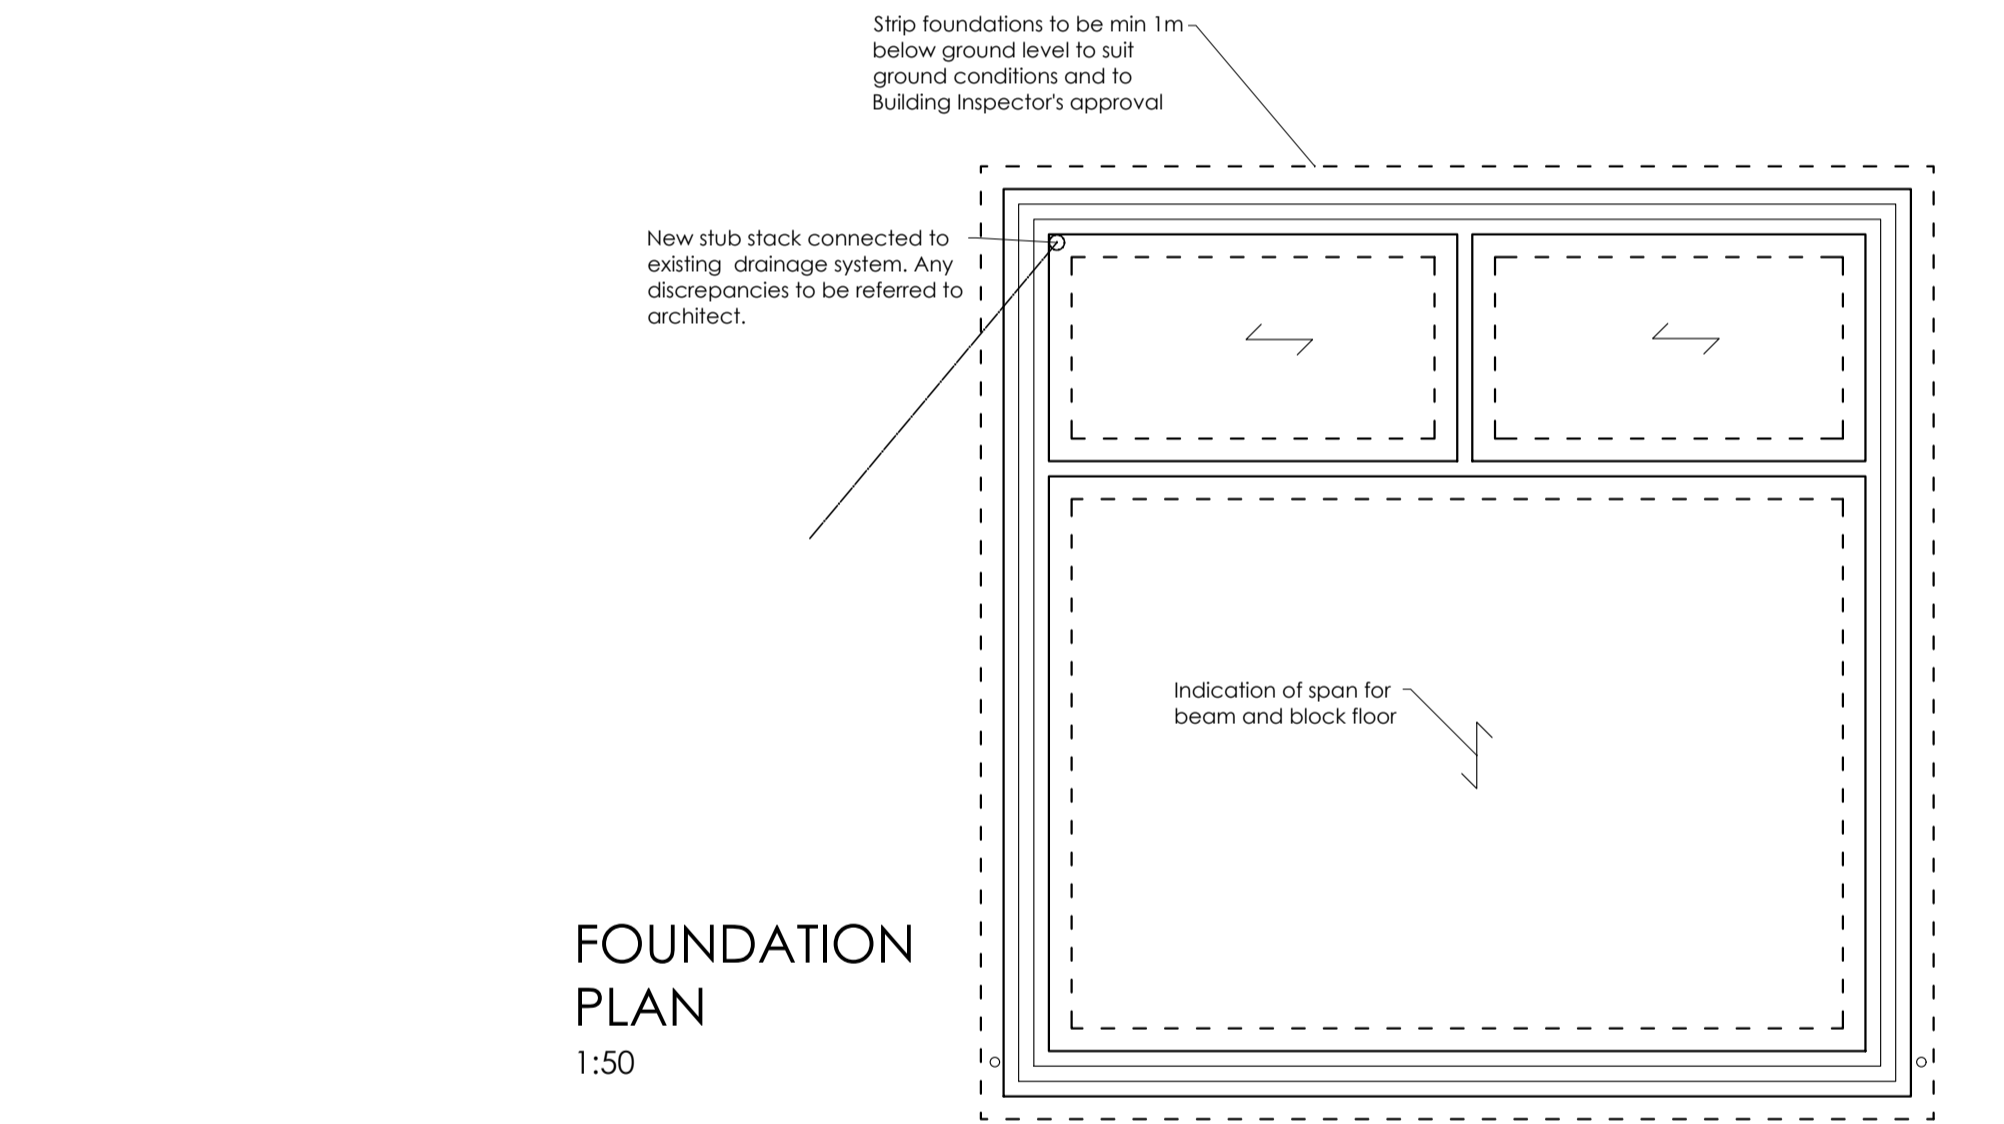


FOUNDATION PLAN
1:50

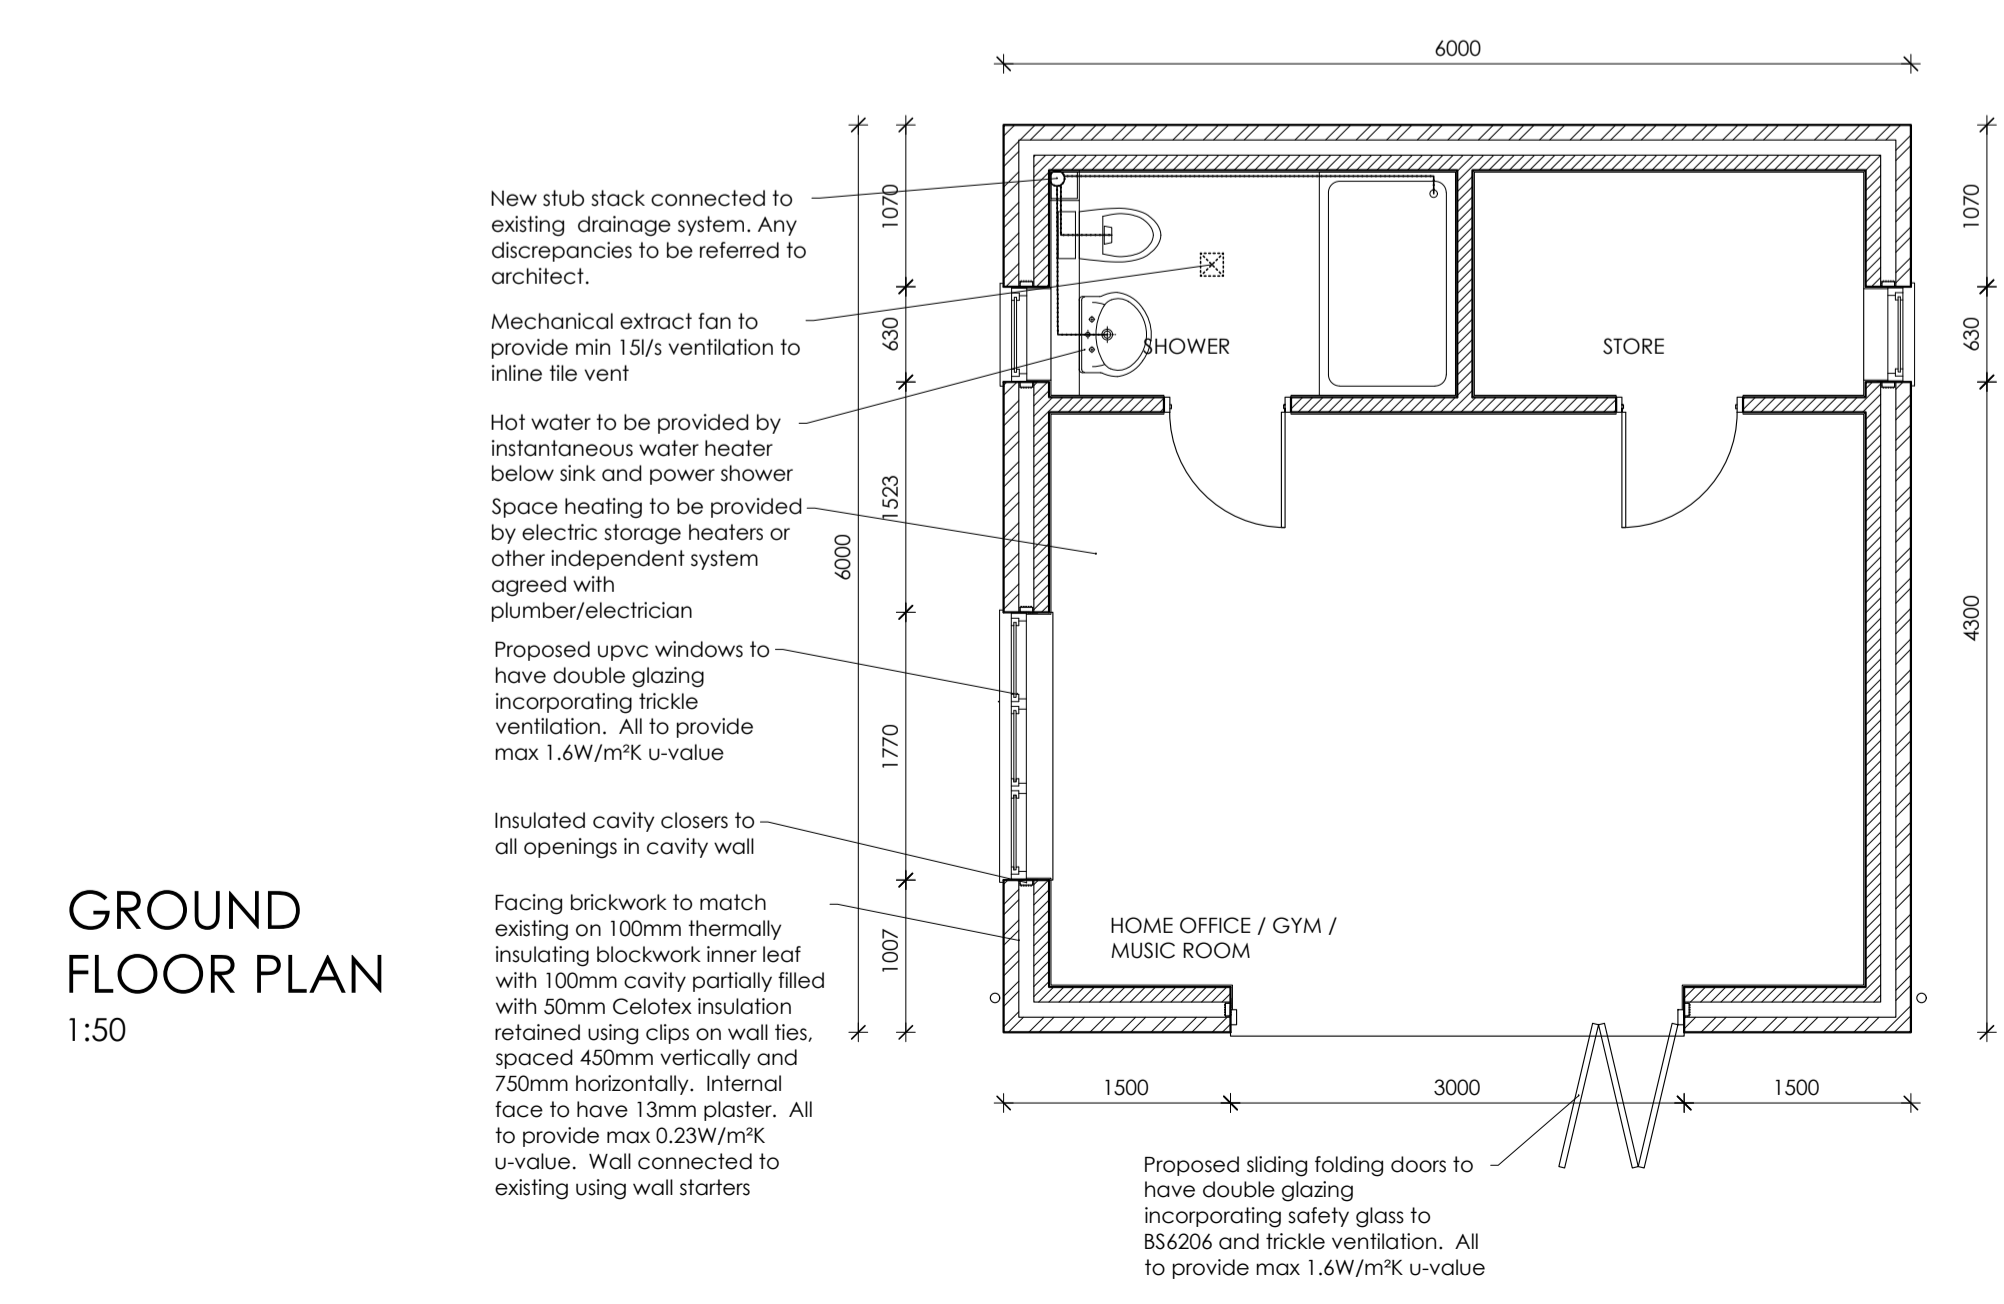


GROUND FLOOR PLAN
1:50

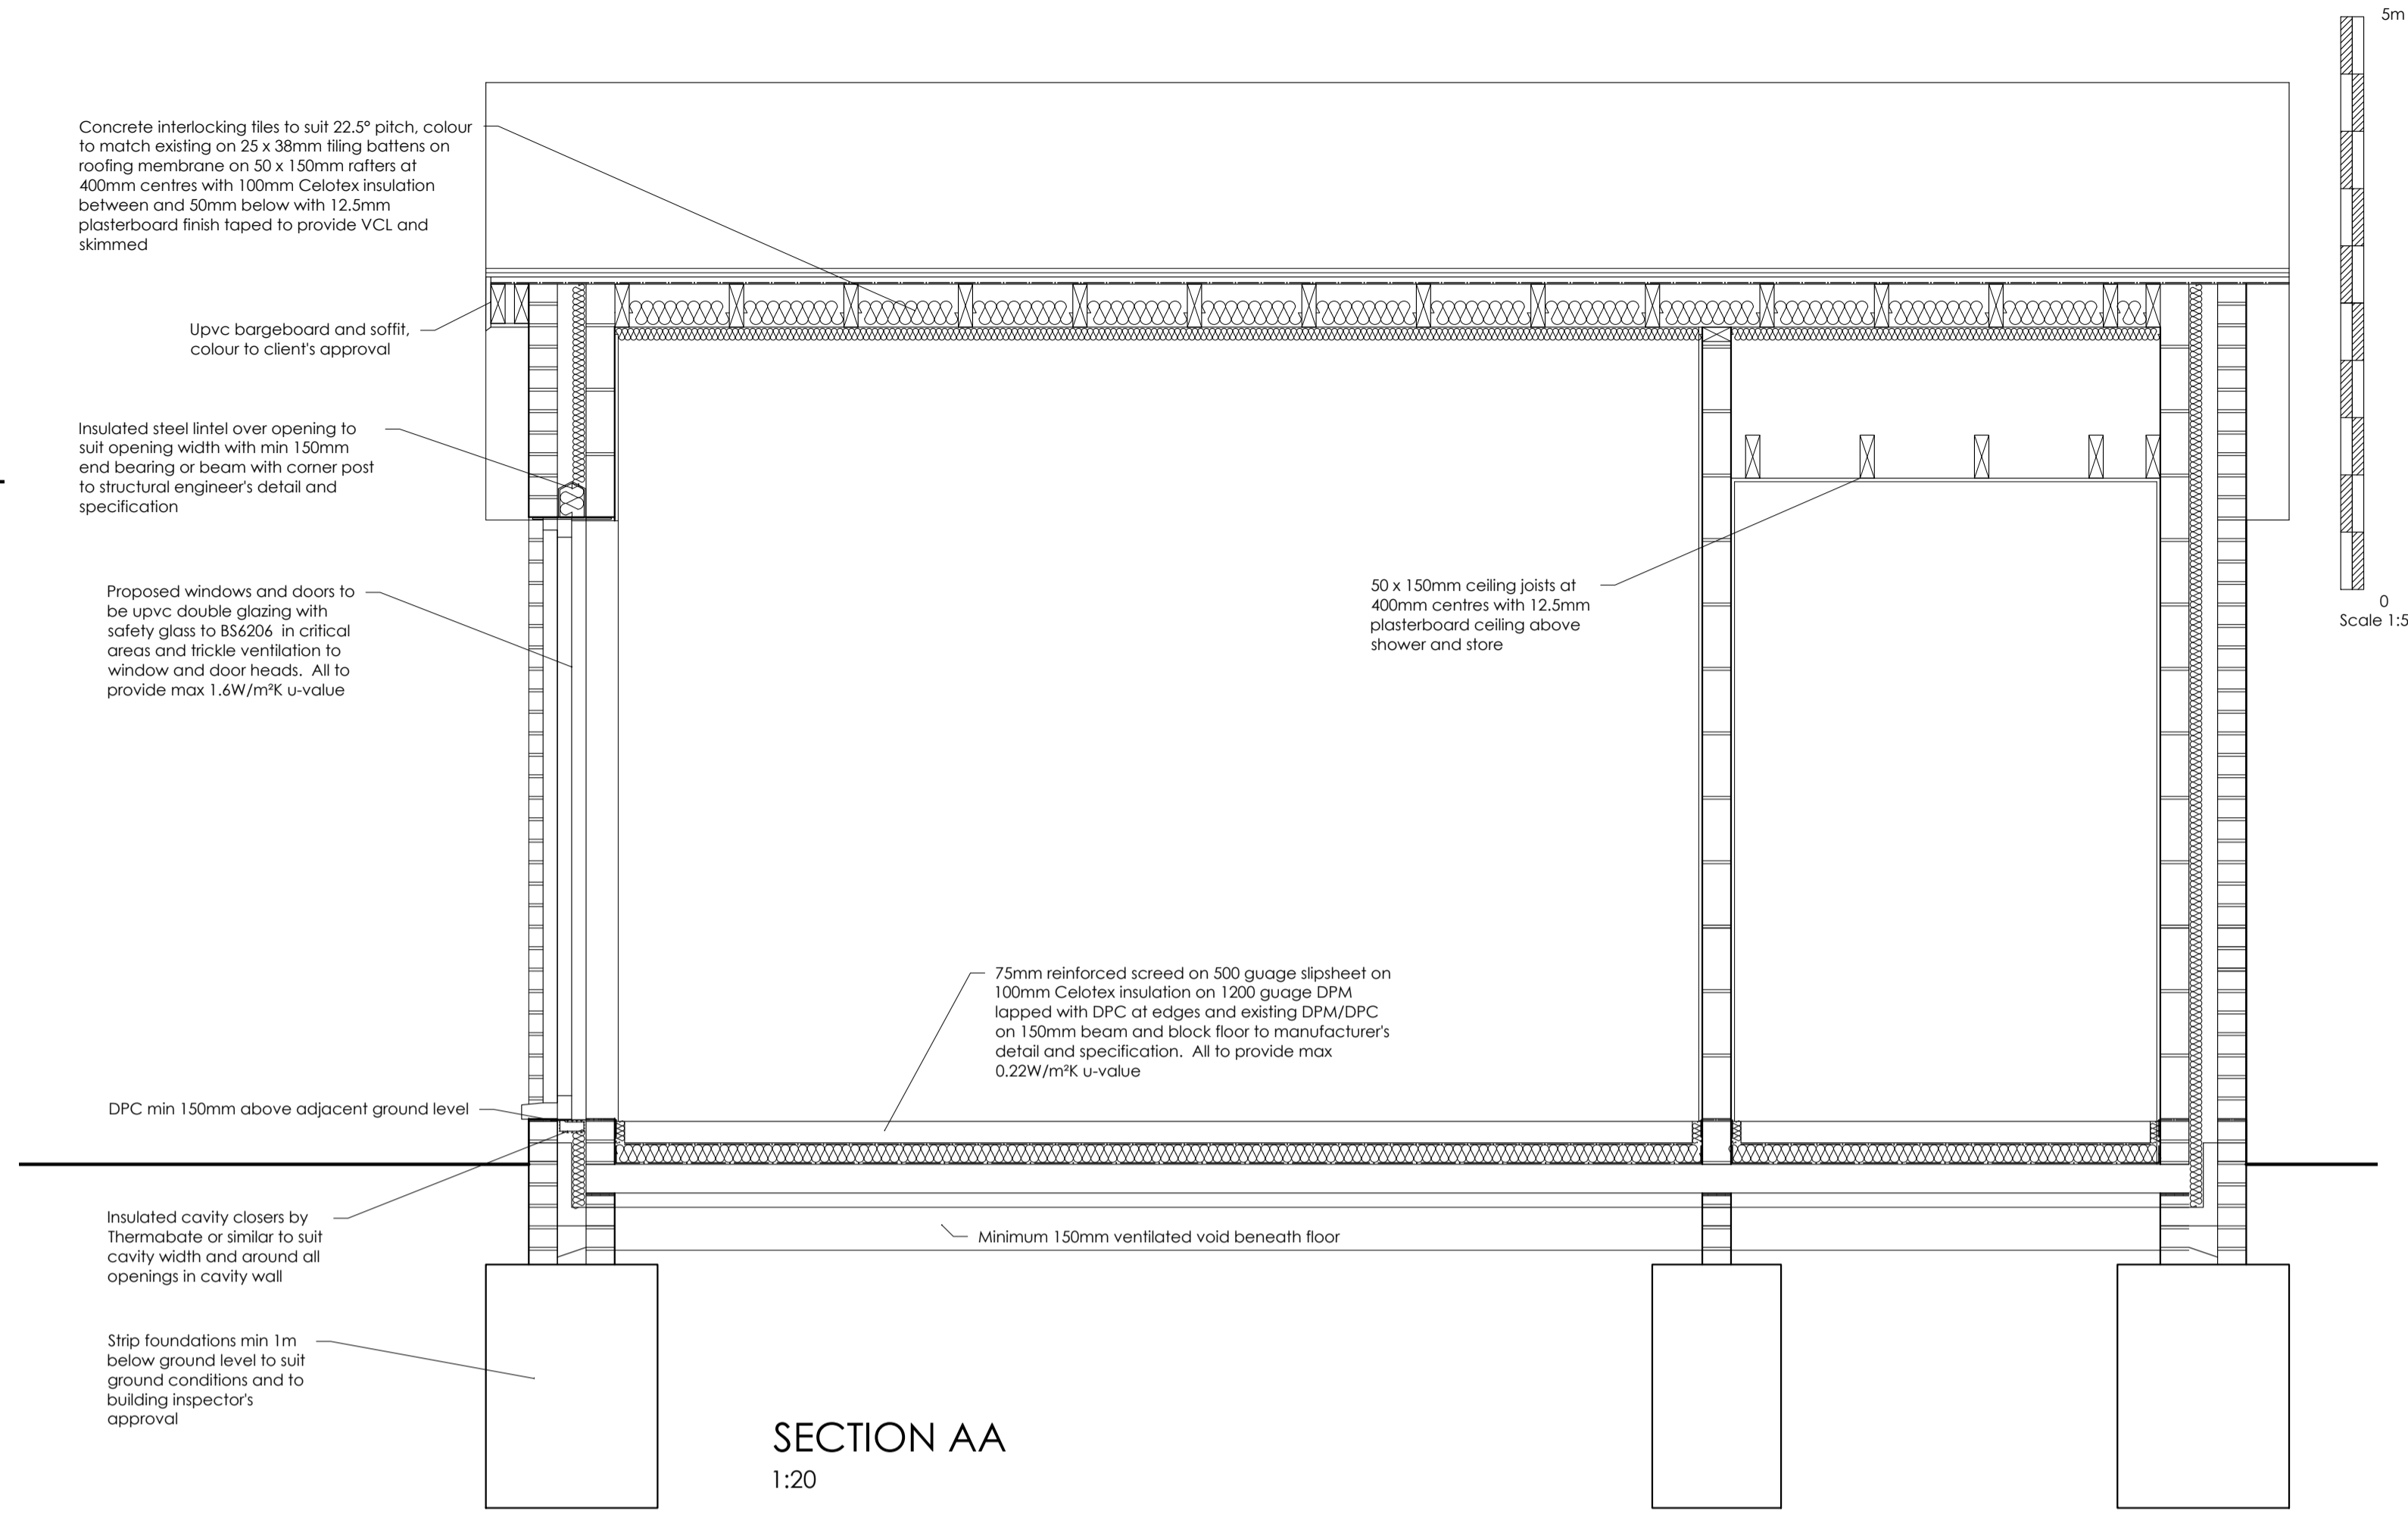

SECTION AA
1:20

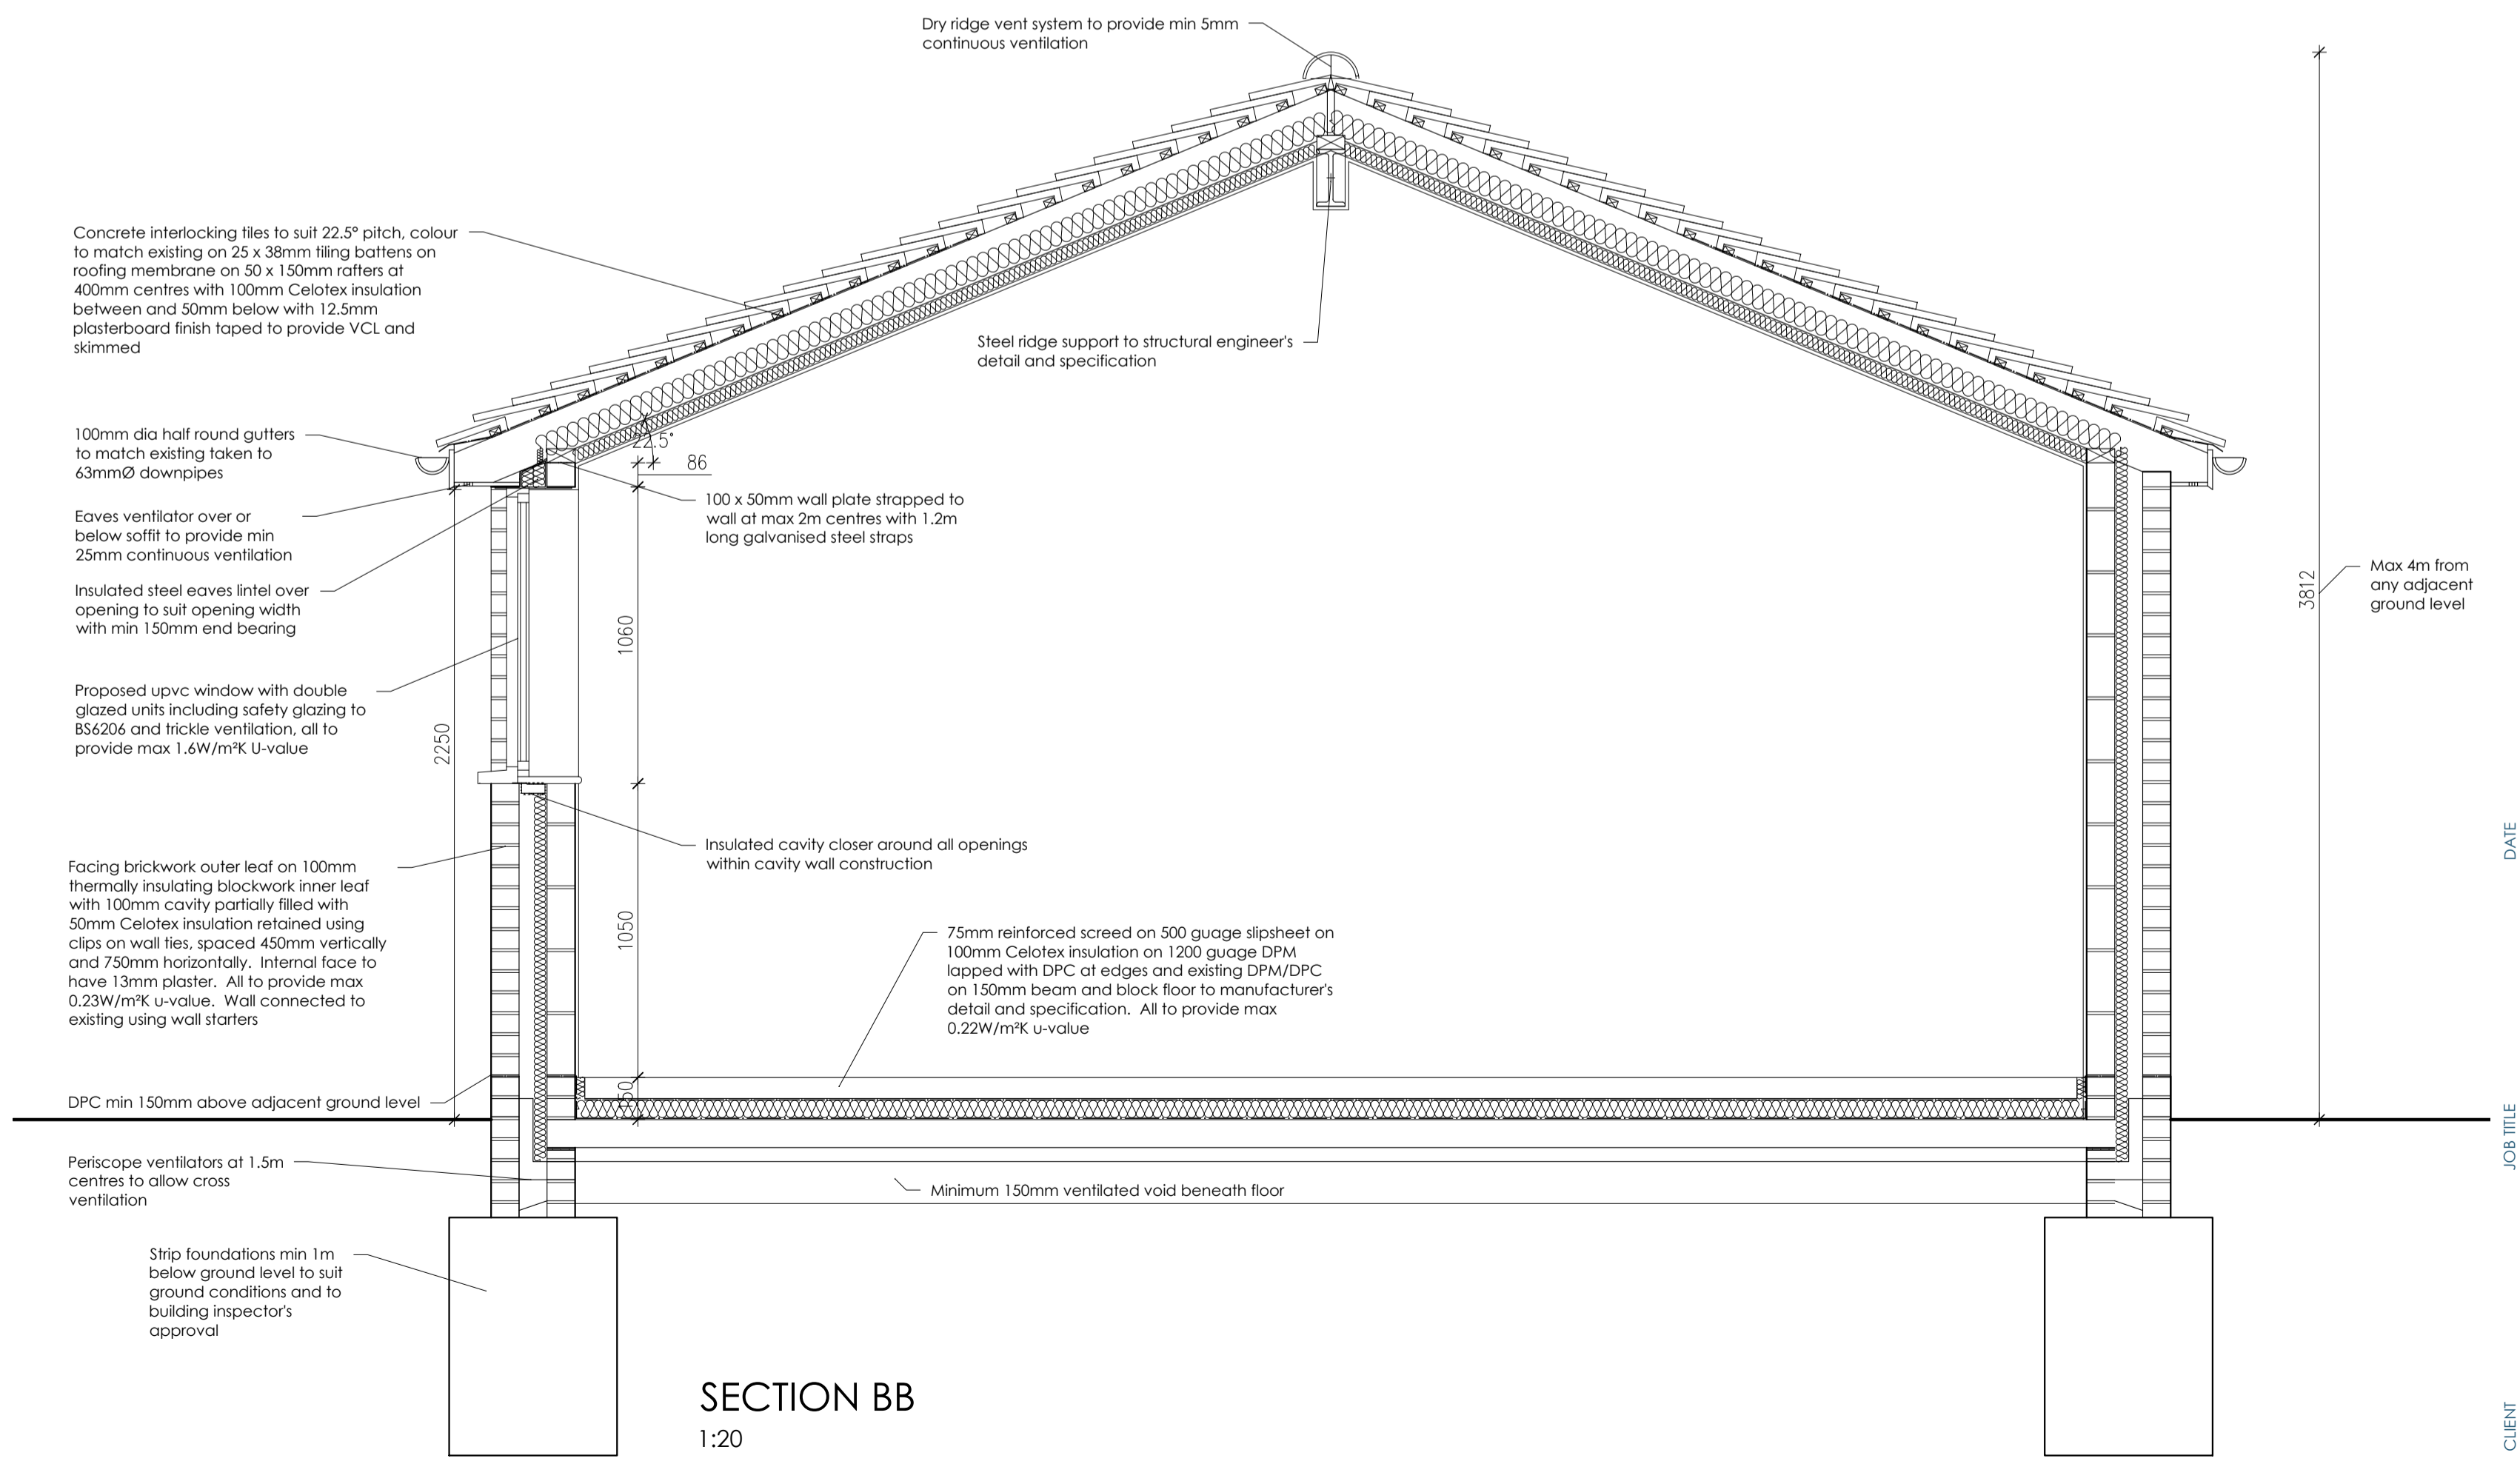

SECTION BB
1:20

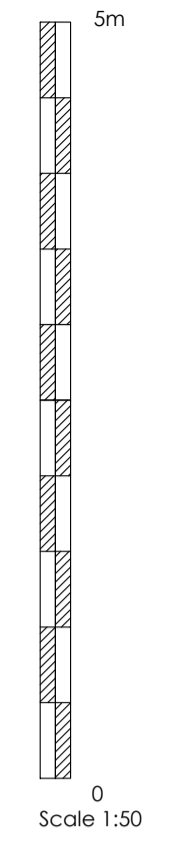

5m
0
Scale 1:50

DATE
REVISION
DRAWING STATUS

DRG. REMAINING COPYRIGHT OF THE ARCHITECT.
ALL RIGHTS RESERVED TO THE ARCHITECT
DRAWING SCALE

anne owen architects

DATE: Sept 2021
SCALE: 1:50/20
REV. 102

JOB TITLE: Proposed Extension
Ruscombe Turn
Stanlake Lane, Twyford

CLIENT: Mr & Mrs Howard
JOB NO.: 1962
DWG NO.: 102
DRG TITLE: Proposed Outbuilding