


DRG. REMAINS COPYRIGHT OF THE ARCHITECT.  
 DIMENSIONAL DISCREPANCIES TO BE REFERRED  
 TO THE ARCHITECT  
 -DO NOT SCALE-

DRAWING STATUS  PRELIMINARY  FOR APPROVAL  CONSTRUCTION


DATE -  
 REVISION -

A3 Drawing


Scale 1:100

 


PLAN  
 1:100

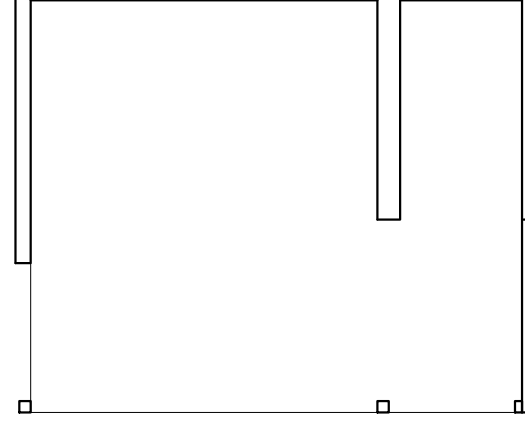


SIDE ELEVATION  
 1:100

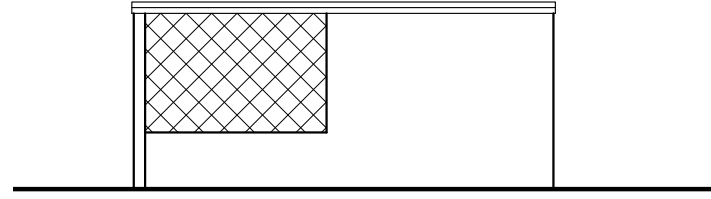


REAR ELEVATION  
 1:100

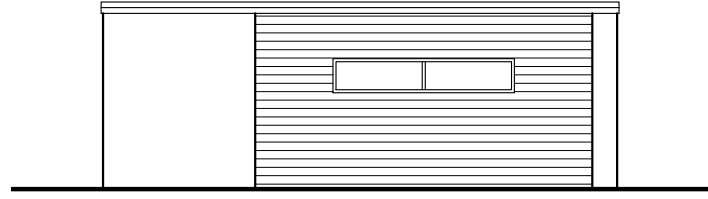

SIDE ELEVATION  
 1:100

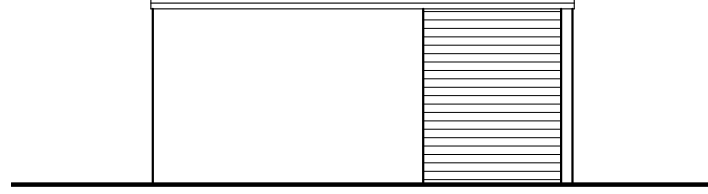

FRONT ELEVATION  
 1:100

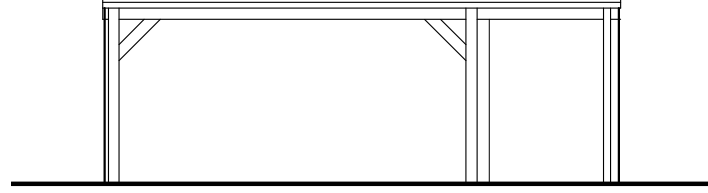

CLIENT  
 Mr & Mrs Howard

JOB TITLE  
 Proposed Extension  
 Ruscombe Turn  
 Stanlake Lane, Twyford

DATE  
 Oct 21

SCALE  
 1:100

DRG TITLE  
 Existing Outbuilding

JOB No.  
 1962

DWG No.  
 05

REV.  
 -



anne owen  
 architects

Anne Owen Architects Ltd  
 24 Springfield Park, Twyford, Reading RG10 9JH  
 +44(0)118 932 0846 / 07788 262602  
 anne@annehenrichitect.co.uk  
 www.annehenrichitect.co.uk

Director: Anne Owen BA(Hons) BA(Ch RIBA)  
 Company Registered in England & Wales No. 8861202