




Tractor Shed 1:100 Scale

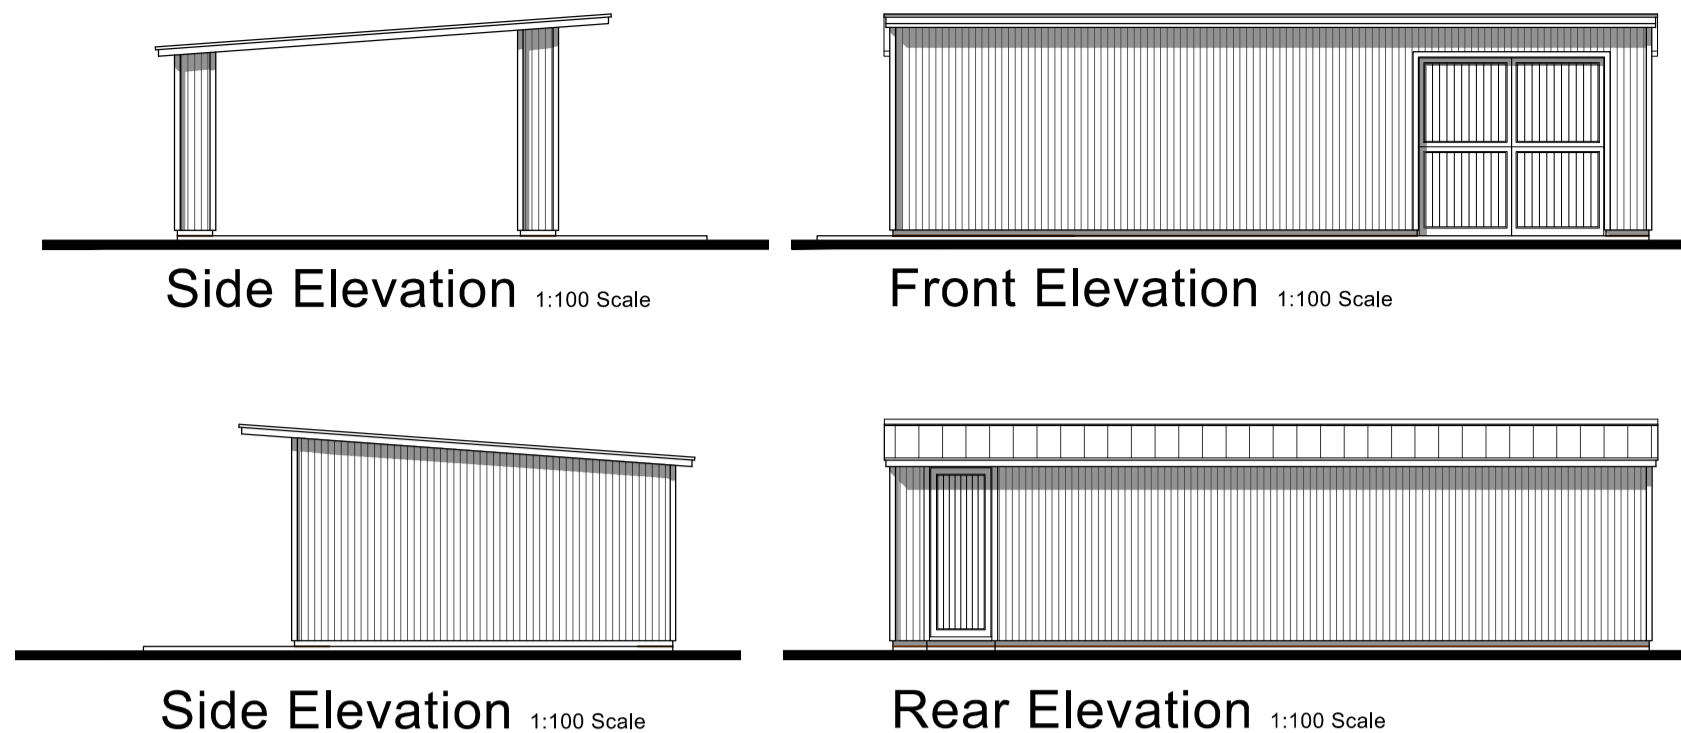


Tractor Shed Elevations

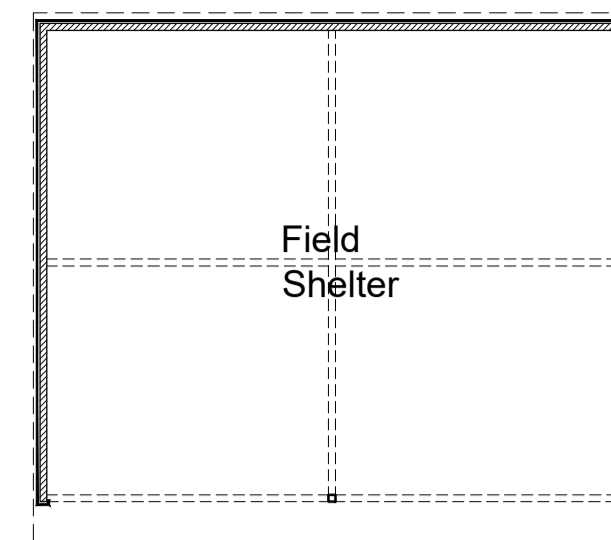

Field Shelter Plan 1:100 Scale

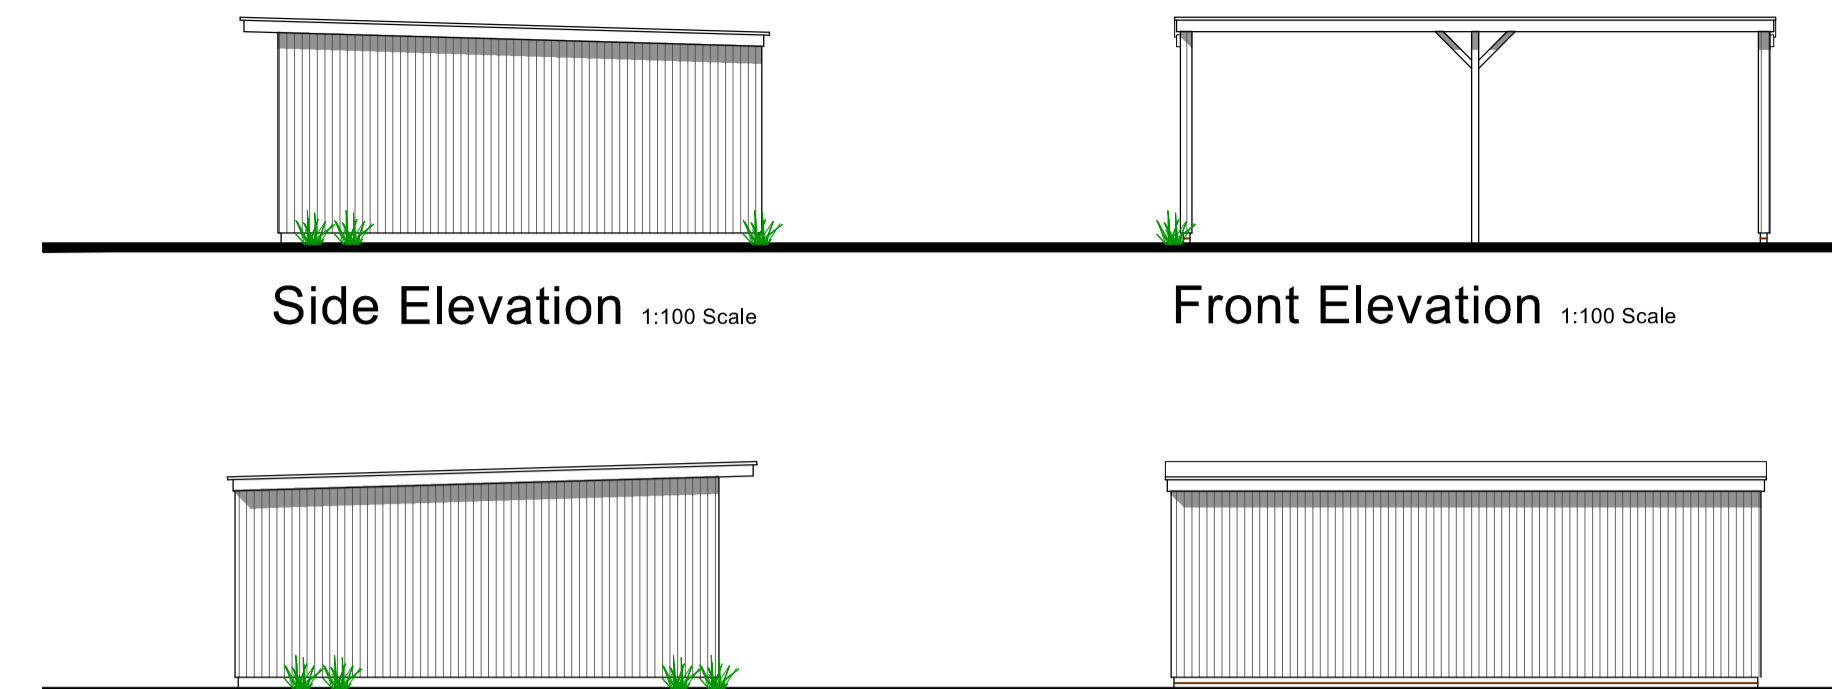

Field Shelter Elevations

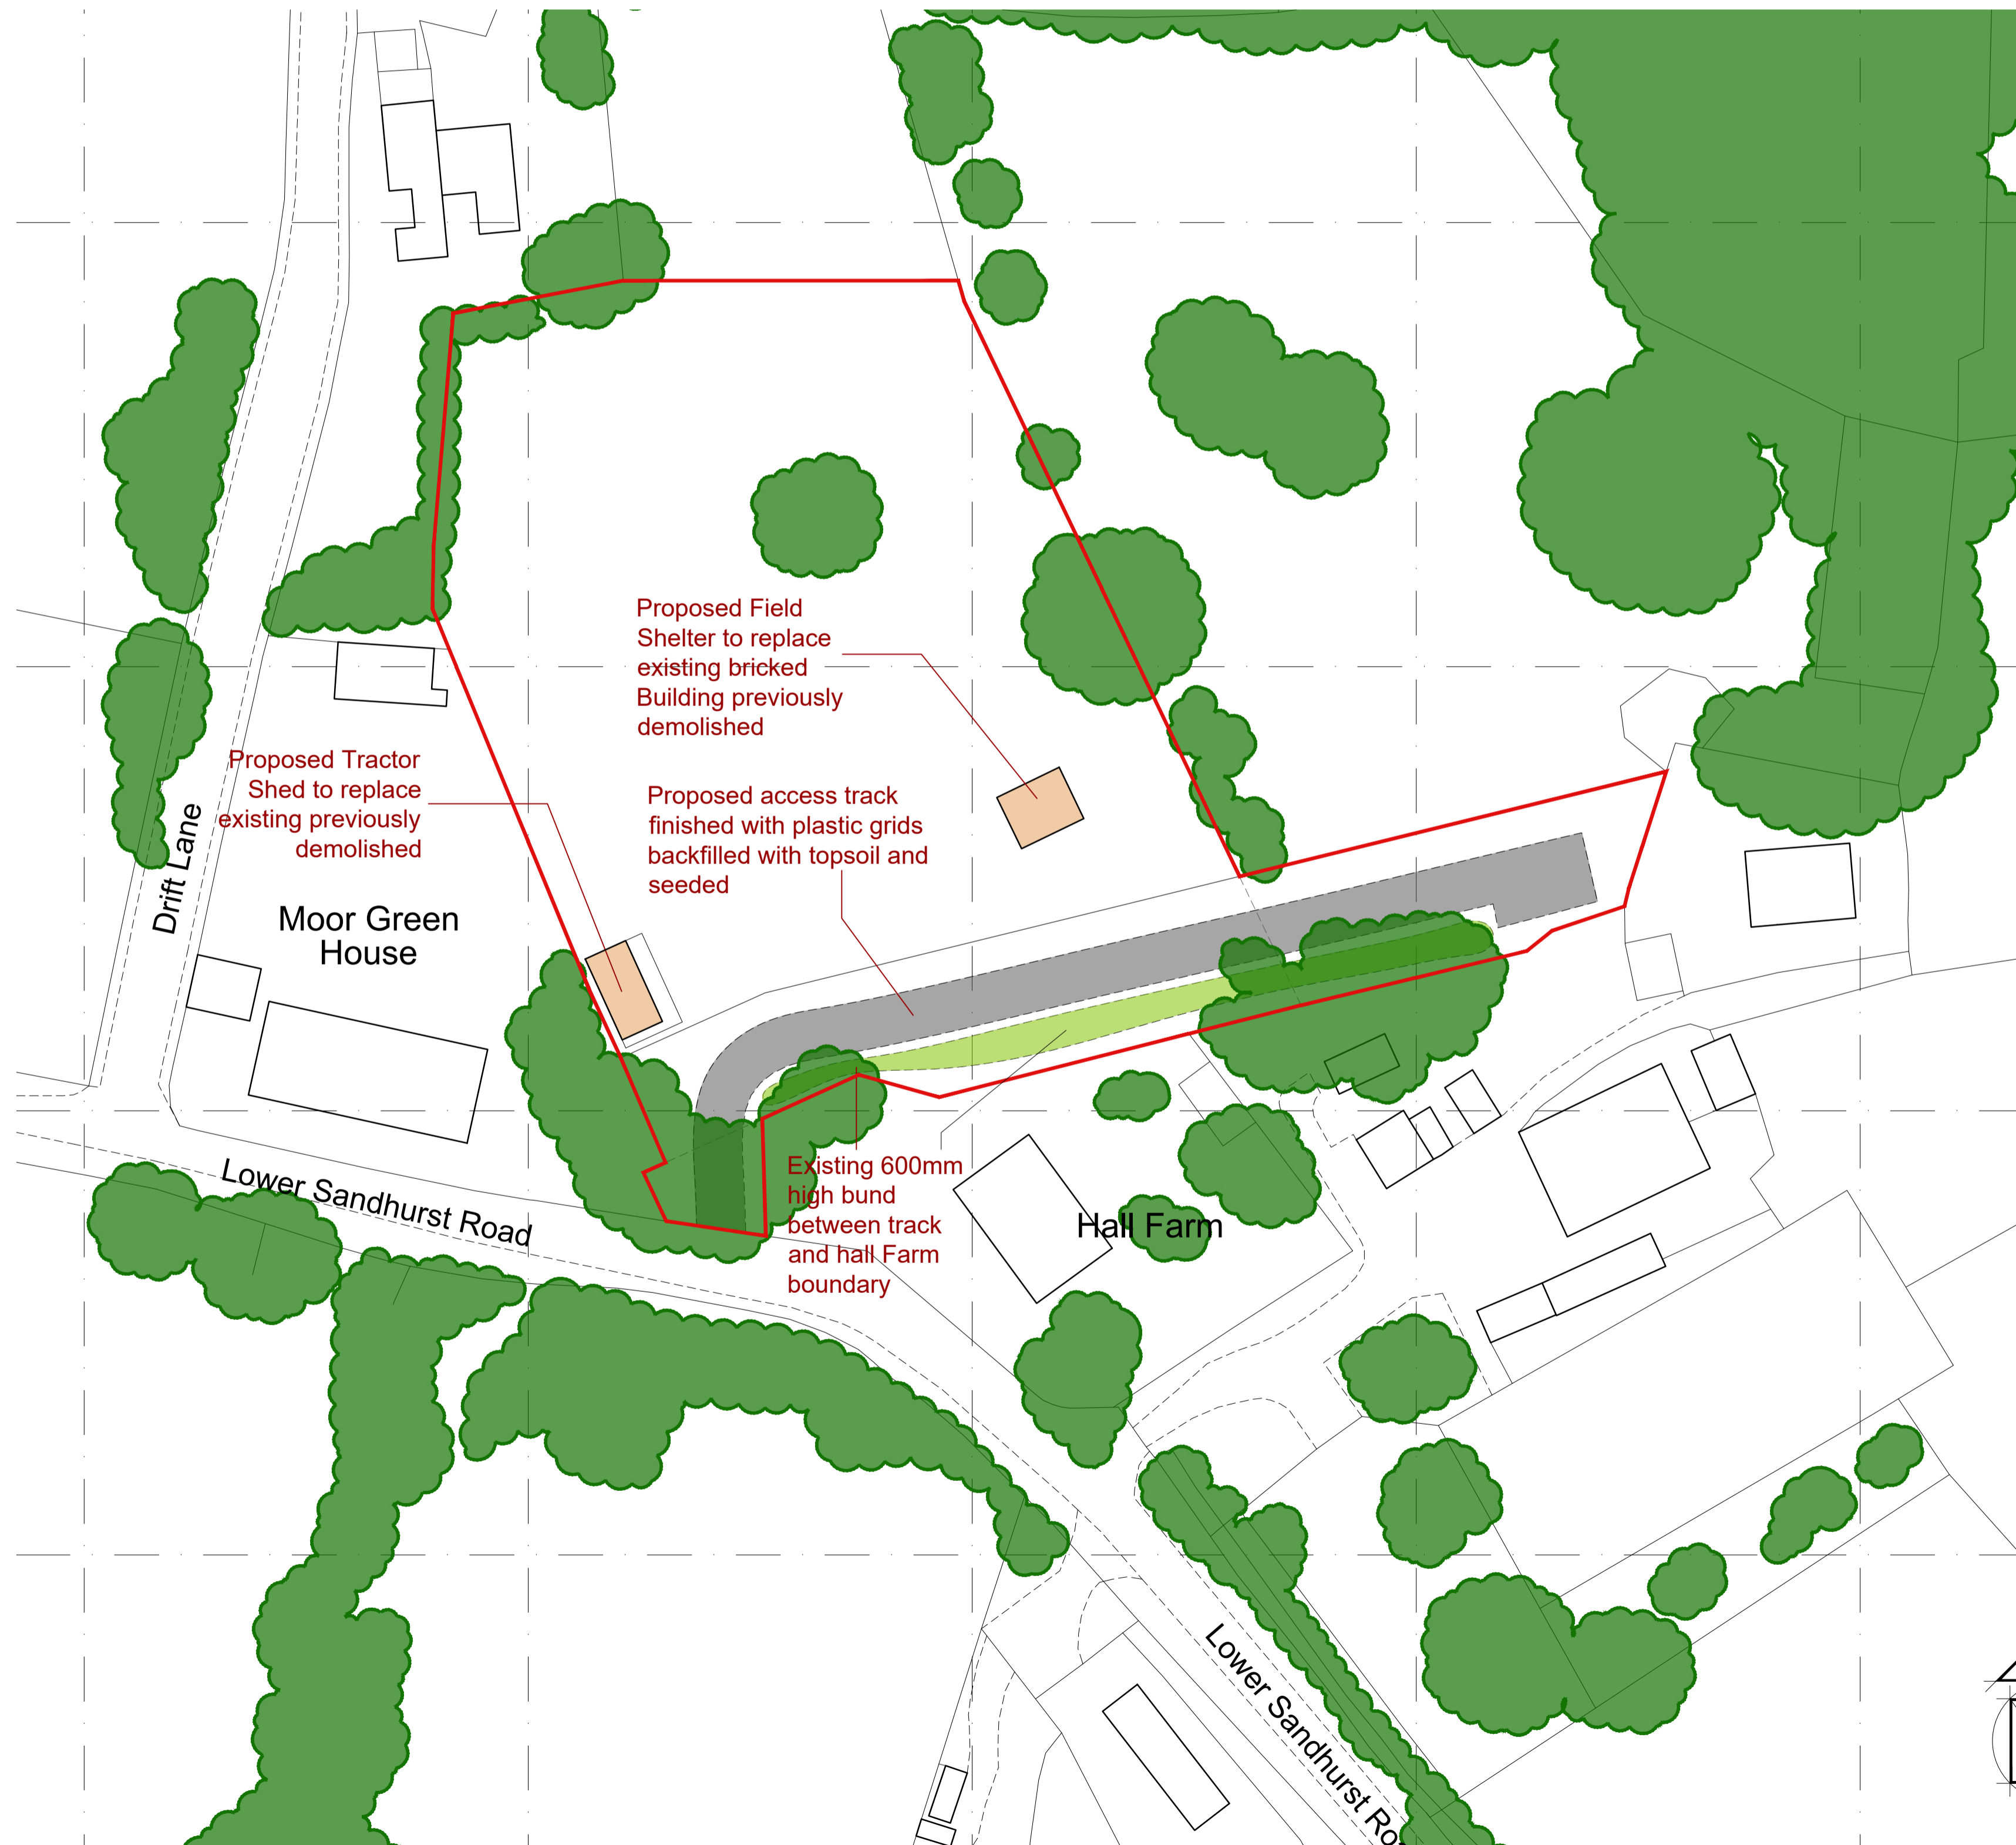

Site Plan 1:500 Scale



Location Plan 1:1250 Scale

- Rev E - General Revisions - Oct 2025
- Rev D - Redline Revisions - Aug 2024
- Rev C - Redline Revisions - Aug 2024
- Rev B - Clients Revisions - July 2024
- Rev A - Clients Revisions - July 2024

Bonney Architecture
PLANNING & TECHNICAL SERVICES

CLIENT Mr S Hazell
JOB Moor Green House, Lower Sandhurst Road, Finchampstead, RG40 3TJ
DRG PROPOSAL

SCALE As Shown @ A1 DRAWN P Bonney DATE July 2024

BA 0288 | 01 | E

1:1250 scale Bar
This Drawing has been produced for printing onto A1 size paper, If printing on A3 please use the scale below for reference.
0m 12.5m 25m 50m 100m

1:500 scale Bar
This Drawing has been produced for printing onto A1 size paper, If printing on A3 please use the scale below for reference.
0m 2.5m 5.0m 10m 20m 40m

1:100 scale Bar
This Drawing has been produced for printing onto A1 size paper, If printing on A3 please use the scale below for reference.
0m 1.0m 2.0m 4.0m 8.0m