




Rev	Description	Date
A	GENERALLY UPDATED	DEC '25

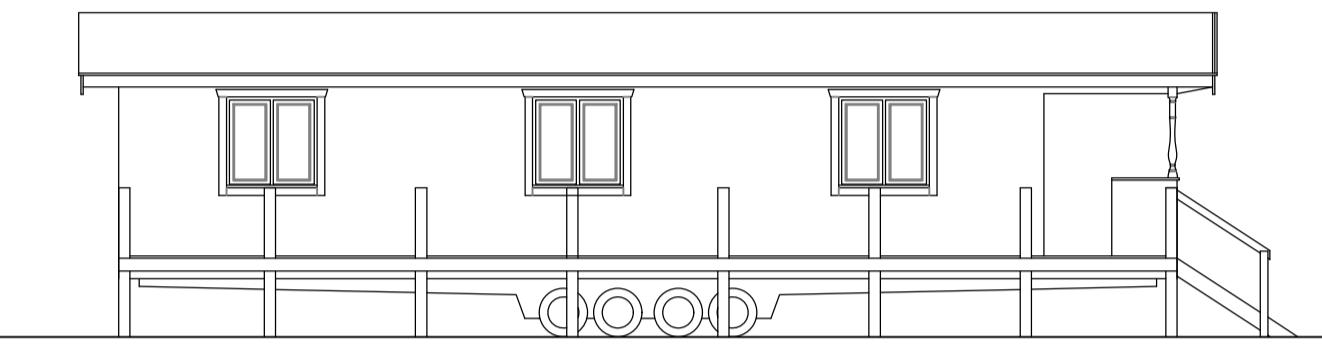


SOUTH ELEVATION

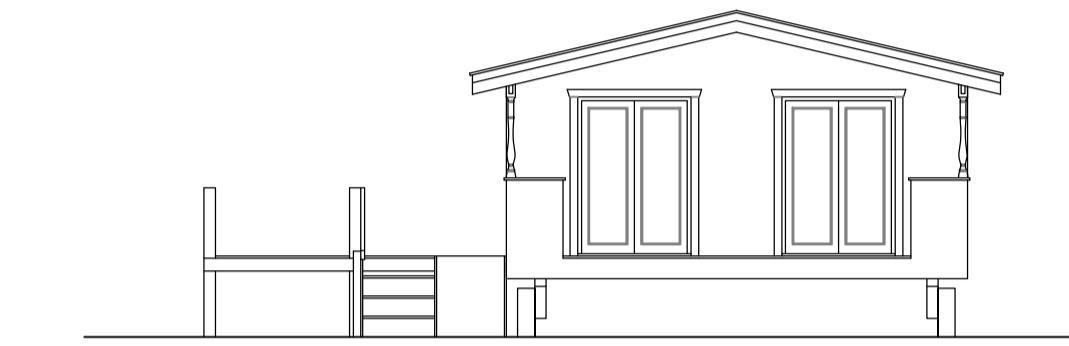


EAST ELEVATION

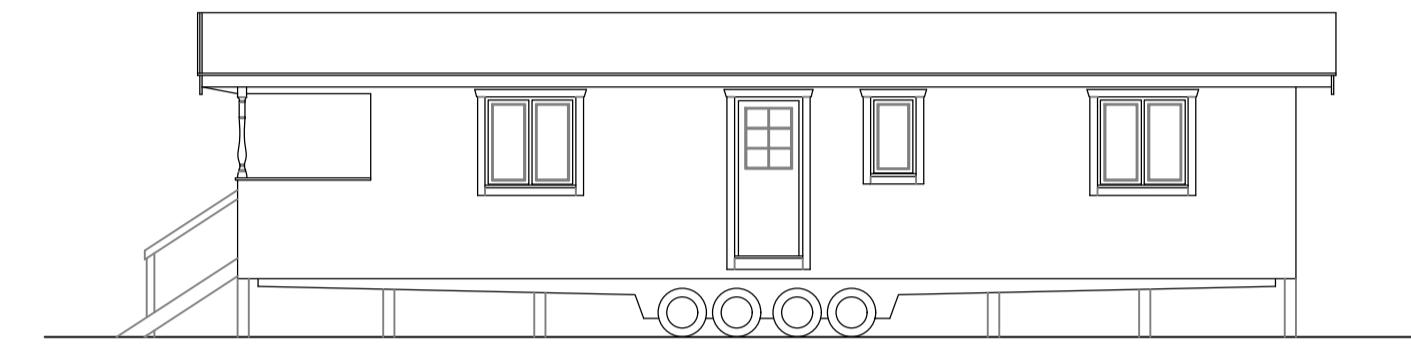

NORTH ELEVATION

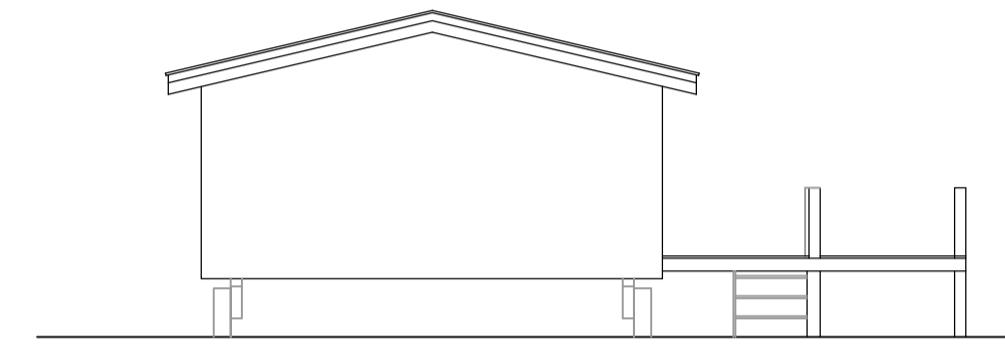

WEST ELEVATION

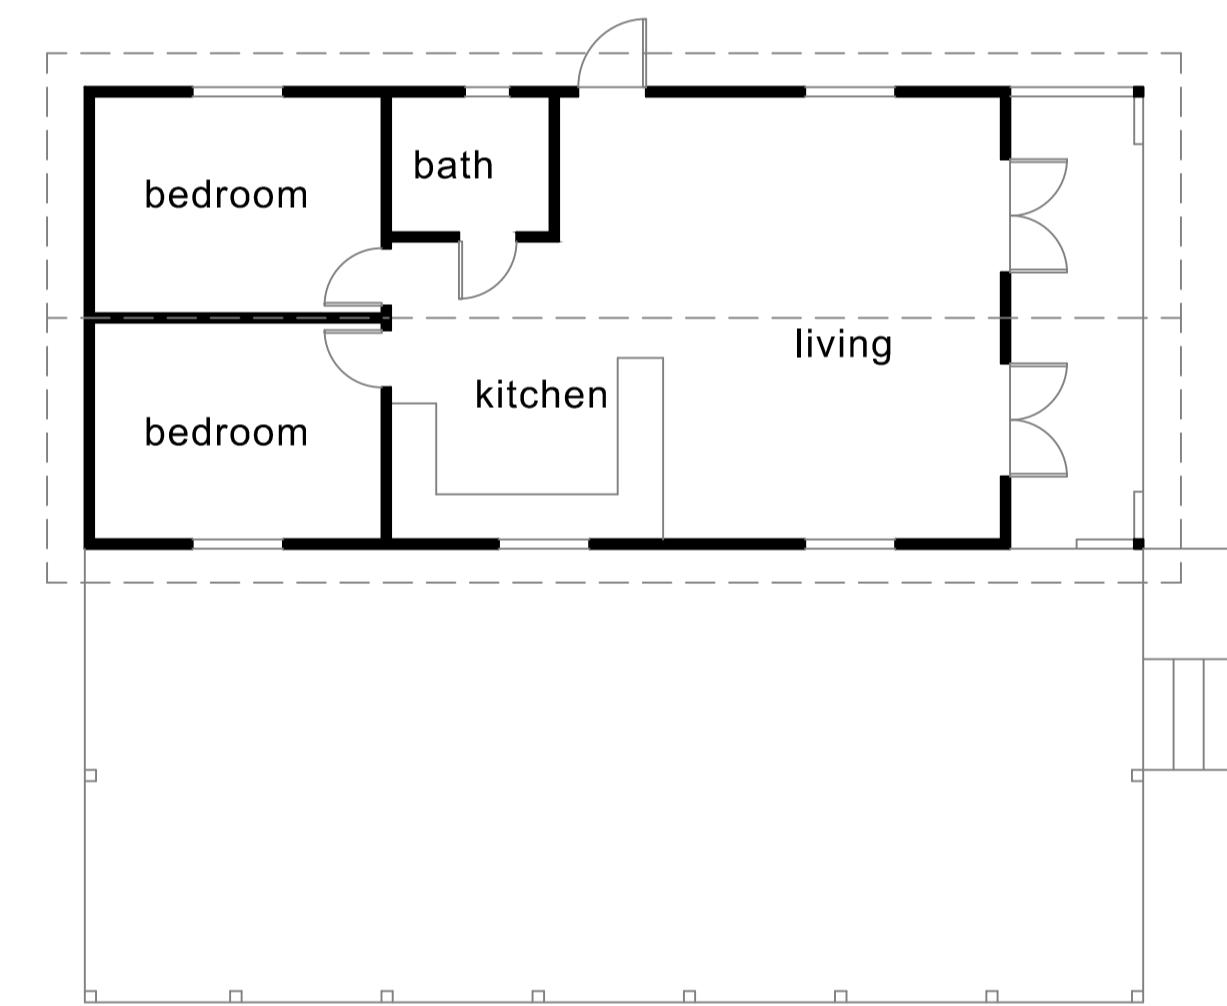

FLOOR PLAN
INDICATIVE INTERNAL LAYOUT

MOBILE HOME

0 SCALE 10m

AVES
ARCHITECTURAL

CLIENT Mr & Mrs J Sillett

JOB Accommodation & Stables at
Newlands, Mole Road, Sindlesham
ACCOMMODATION

115 Anstey Road
Alton
Hampshire
GU34 2RN
01420 543706

aves162@btinternet.com

SCALE 1:100 DRAWN ma DATE October 2024

24/10/04 A