


Proposed 1st Floor

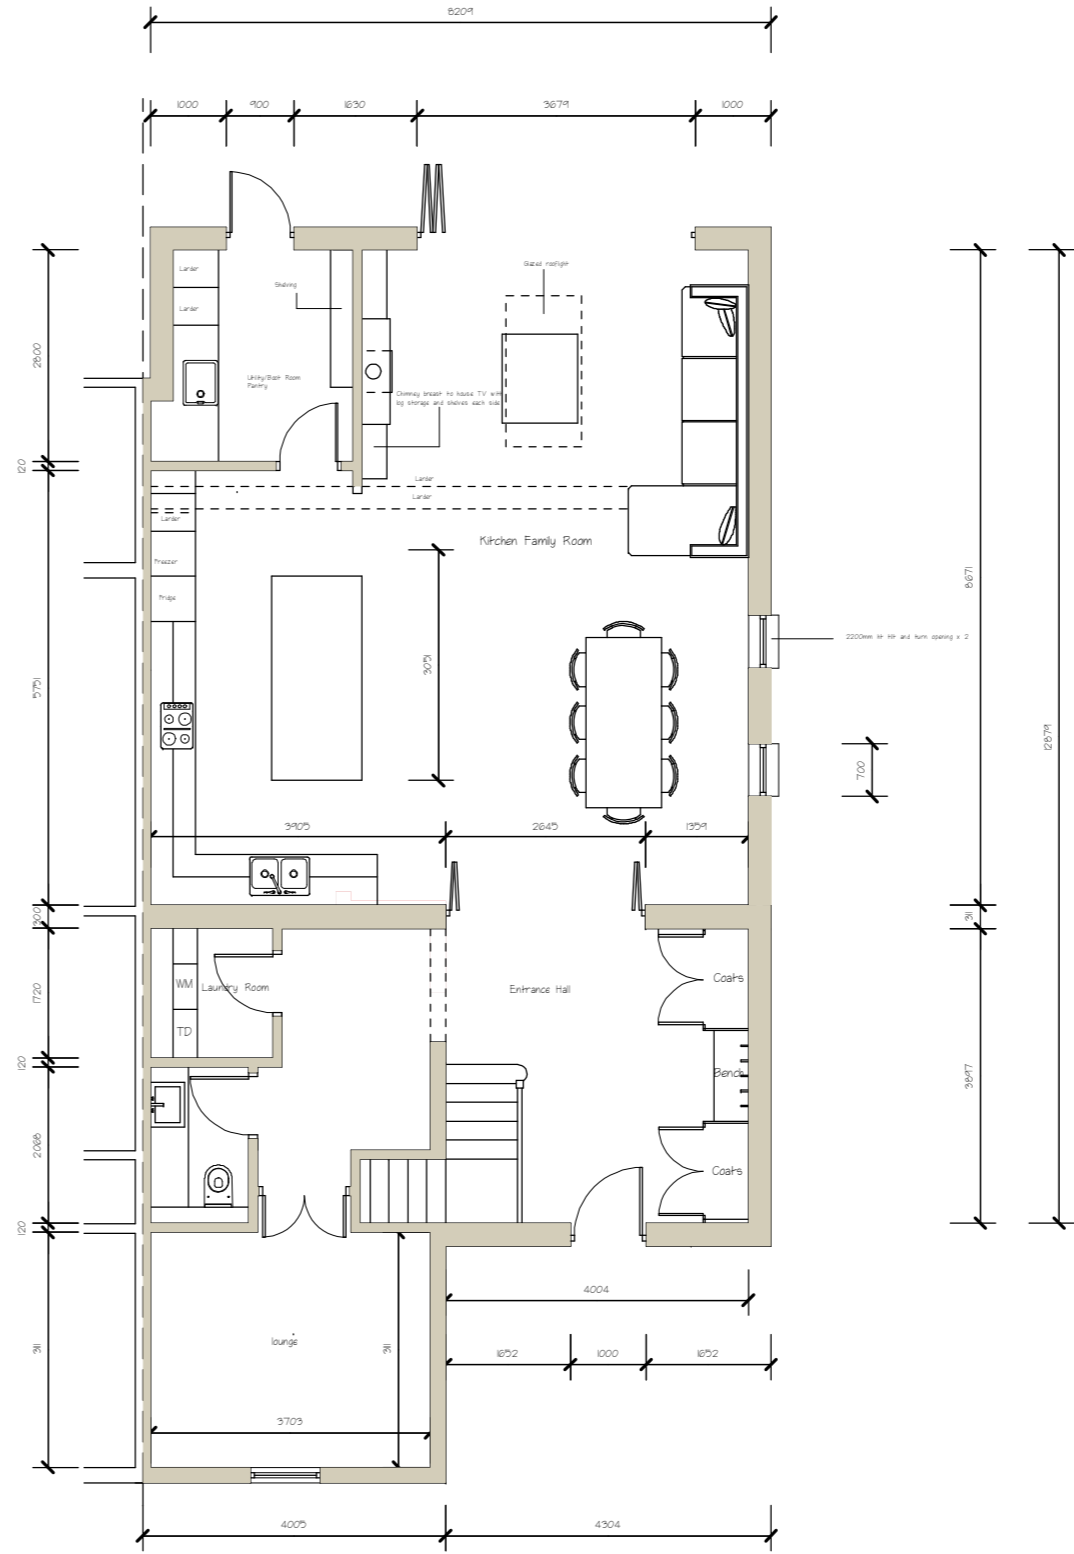


Proposed Ground Floor

Existing Floor Area  
Ground Floor 44.33 sq mts  
1st Floor 36.67 sq mts  
Total 81.00 sq mts

Proposed Floor Area  
Ground Floor 108.91 sq mts  
1st Floor 67.69 sq mts  
Total 176.60 sq mts

Net Increase 95.60 sq mts

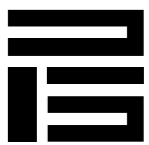

PAUL SCHOFIELD  
ARCHITECTURAL DESIGN

CLIENT  
Paul & Wida Gatolo

PROJECT TITLE  
29 The Square  
Spencers Wood  
Reading  
RG7 1BS

DRAWING TITLE  
Proposed Floor Plans Rev 7

SCALE 1:100	DATE 07-03-25	DRAWN P.Schofield
----------------	------------------	----------------------

Email - paul@psdreamhome.com  
Mob - 07949 596589

THE COPYRIGHT IN THIS DOCUMENT AND  
DESIGN IS CONFIDENTIAL TO AND THE  
PROPERTY OF PAUL SCHOFIELD