
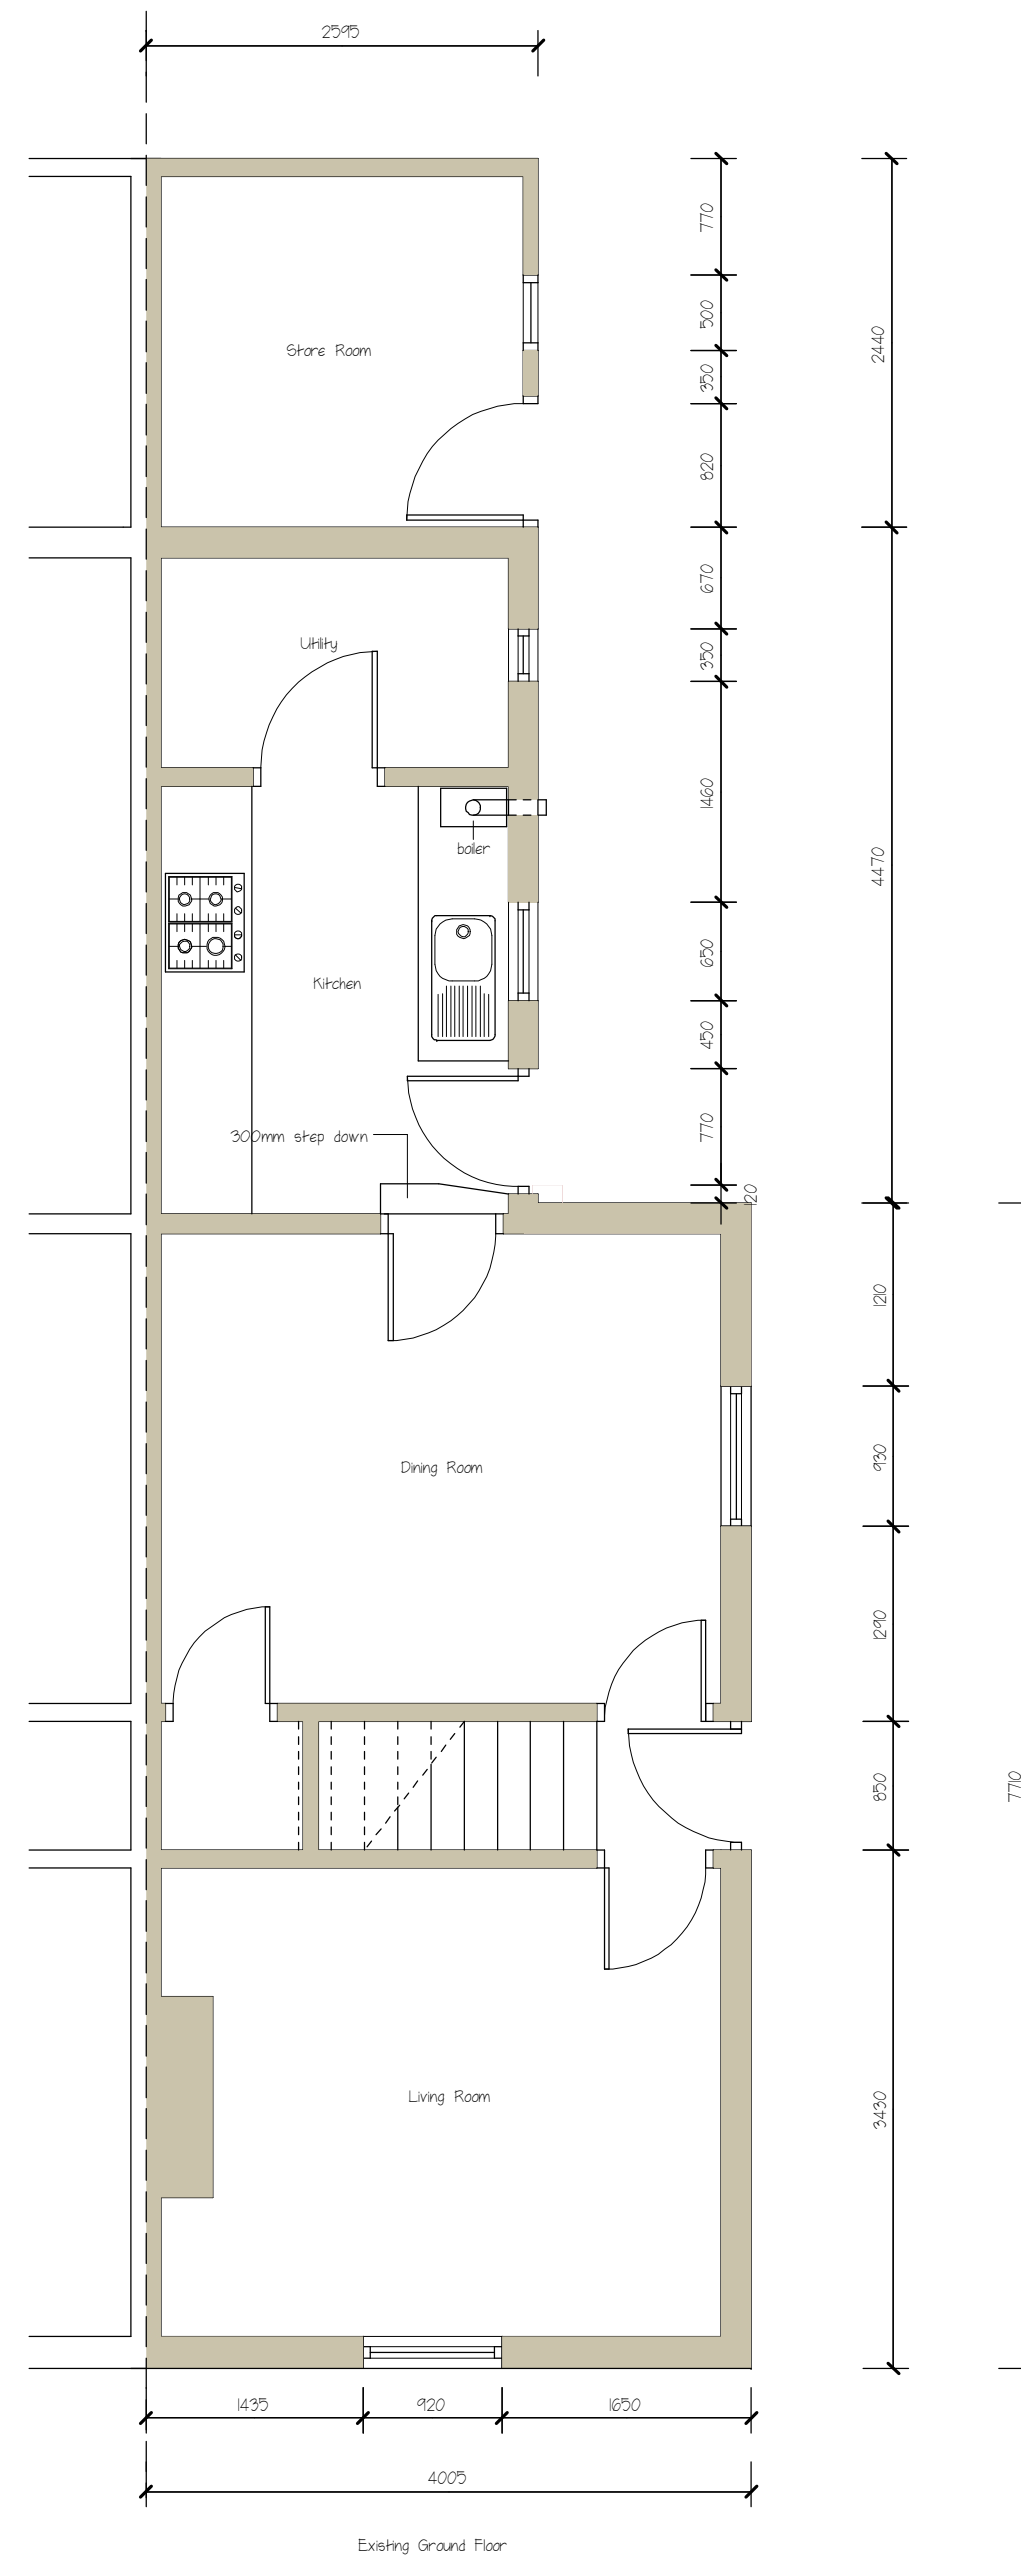
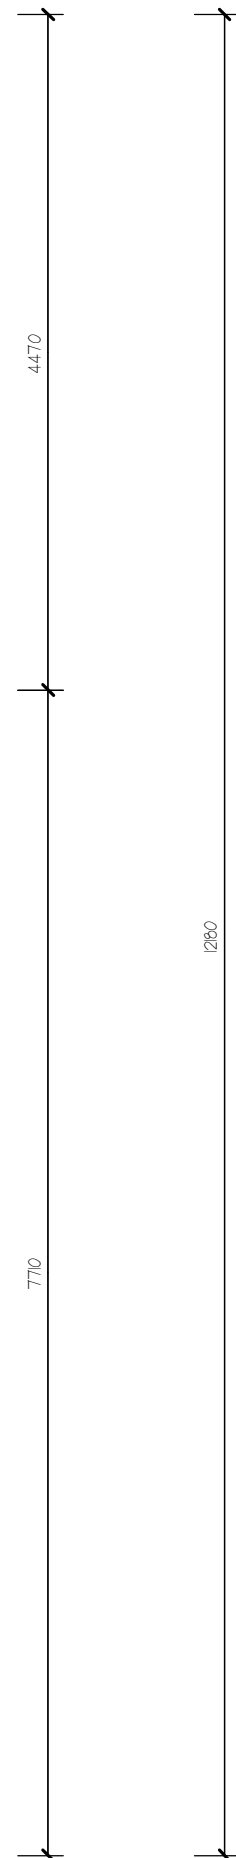
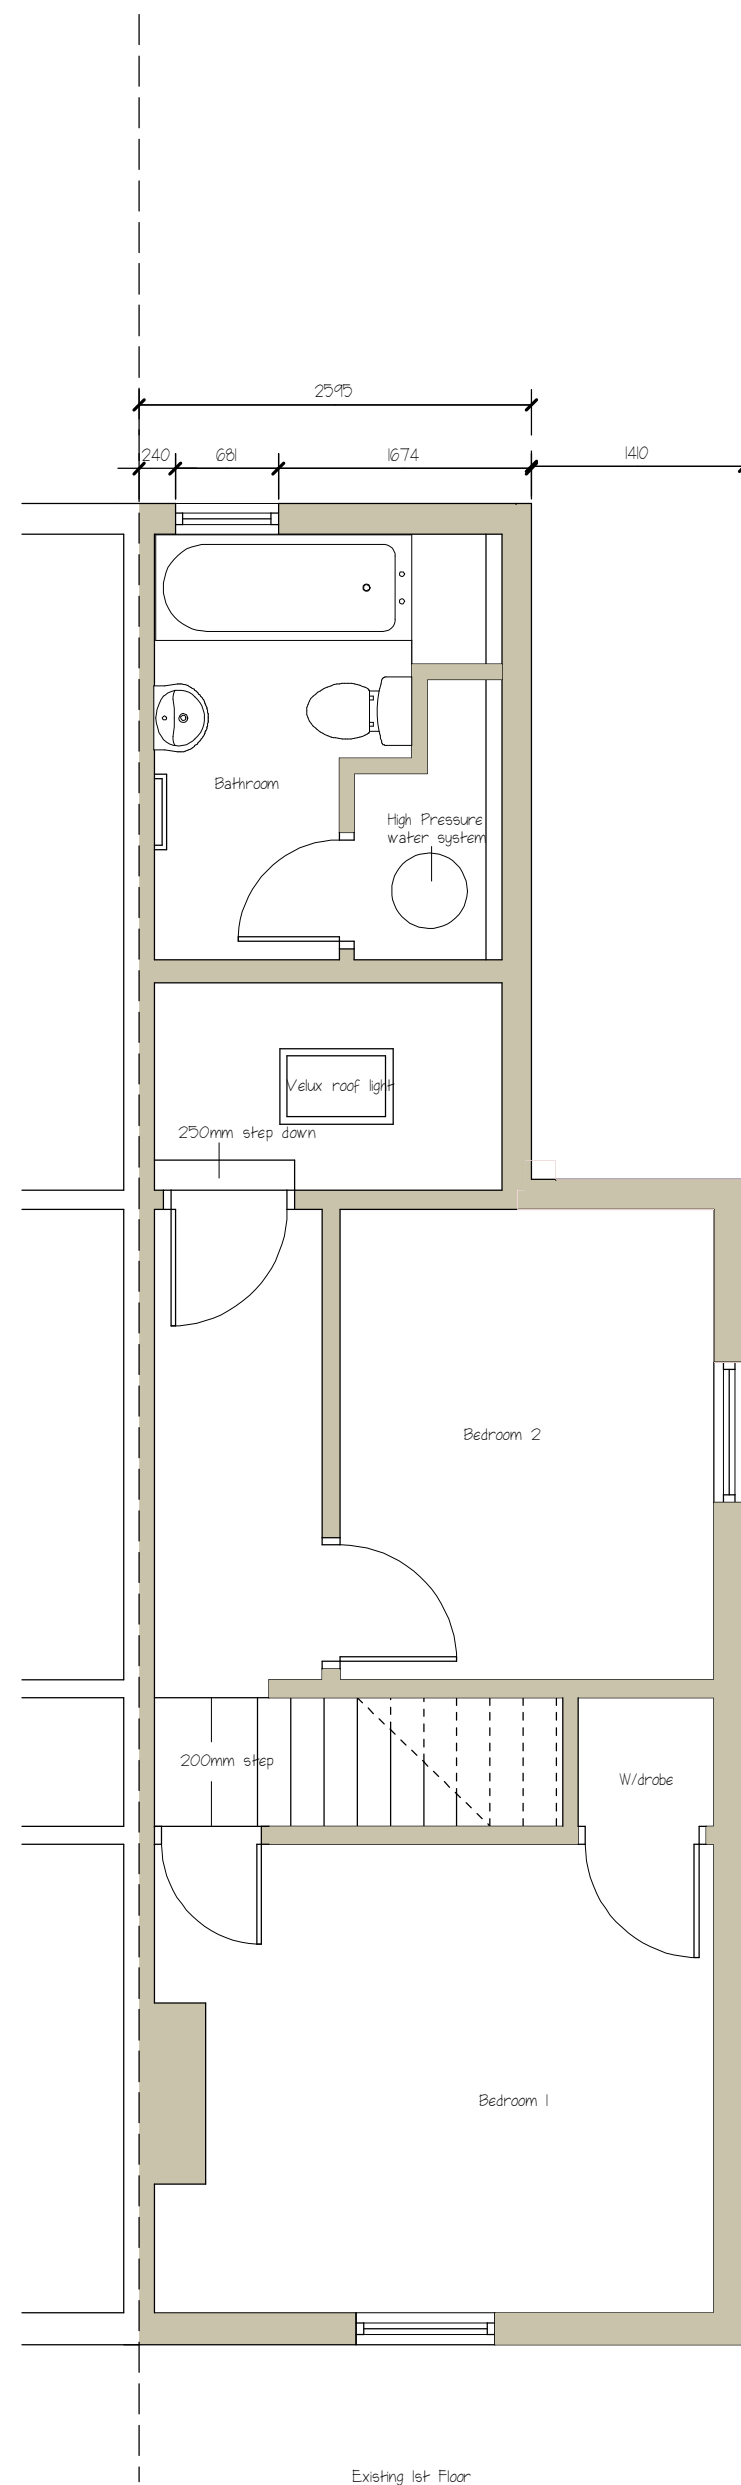


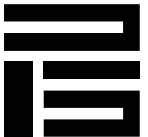

PAUL SCHOFIELD  
ARCHITECTURAL DESIGN

CLIENT  
Paul & Viola Galatolo

PROJECT TITLE  
29, The Square  
Spencers Wood  
Berkshire  
RG7 1BS

DRAWING TITLE  
Existing Floor Plans

|               |                  |                      |
|---------------|------------------|----------------------|
| SCALE<br>1:50 | DATE<br>11-11-24 | DRAWN<br>P.Schofield |
|---------------|------------------|----------------------|

THE COPYRIGHT IN THIS DOCUMENT AND  
DESIGN IS CONFIDENTIAL TO AND THE  
PROPERTY OF PAUL SCHOFIELD