
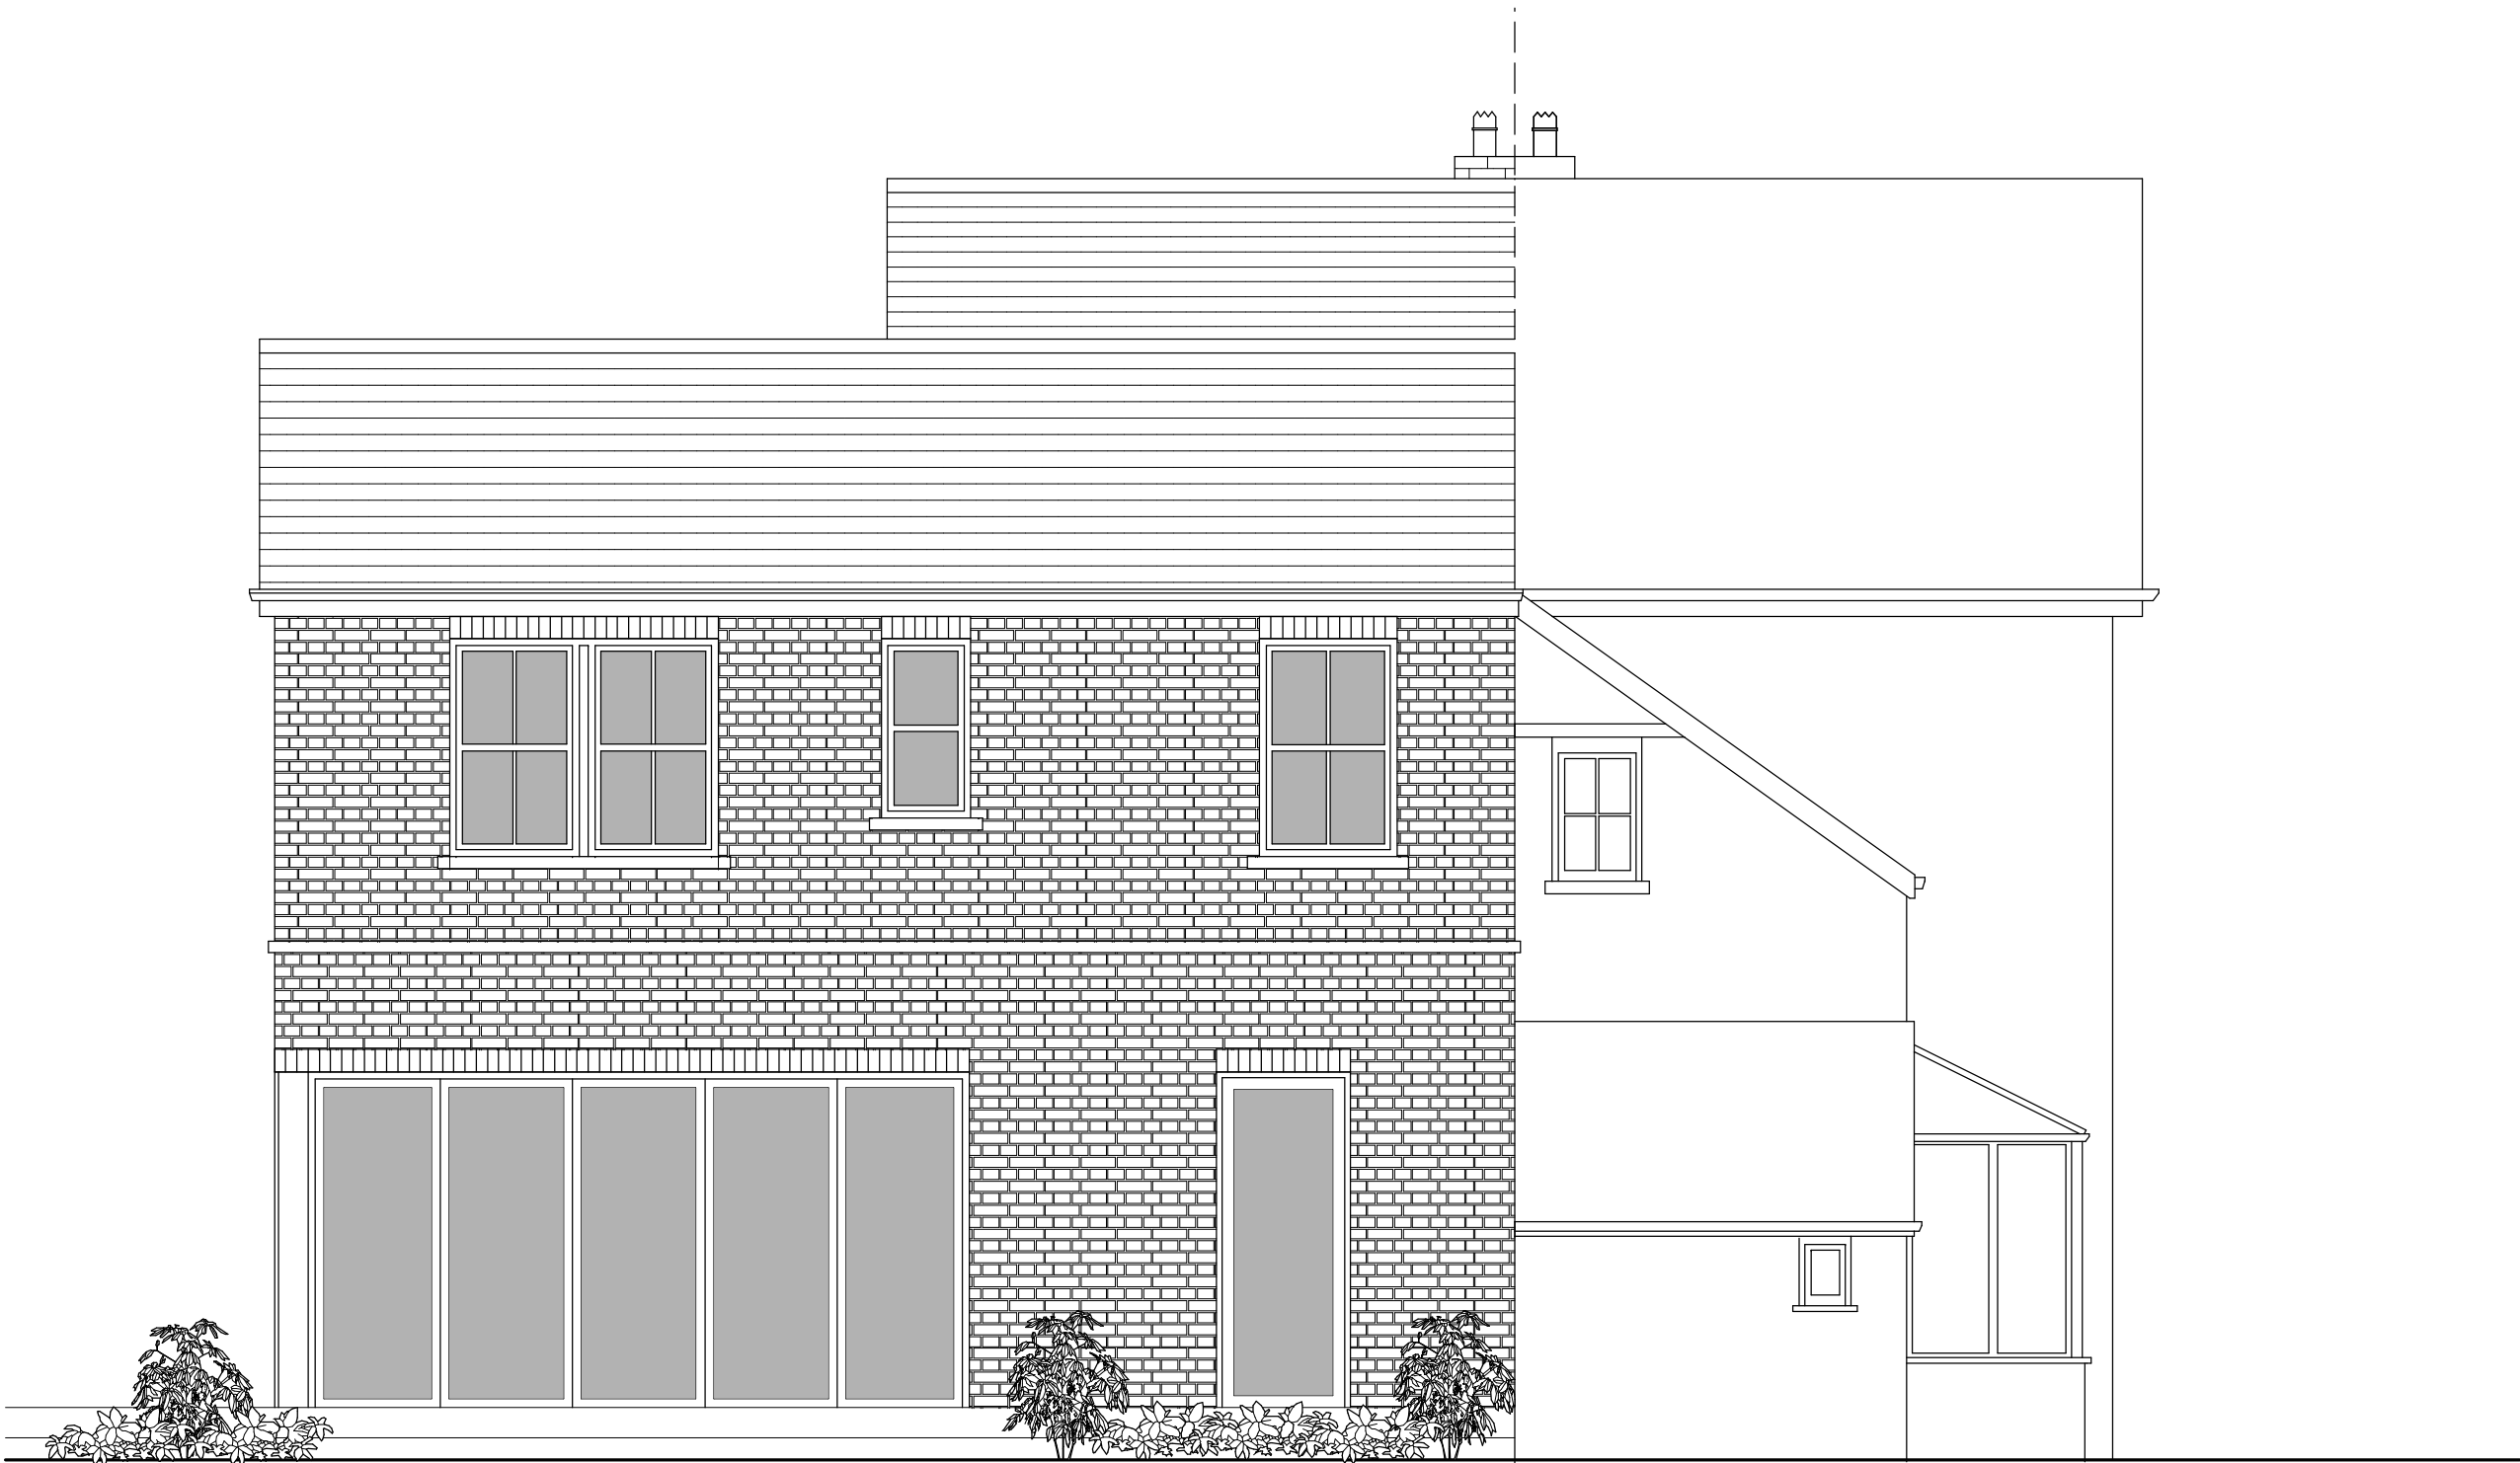


Scale Bar 1:50 @ A2

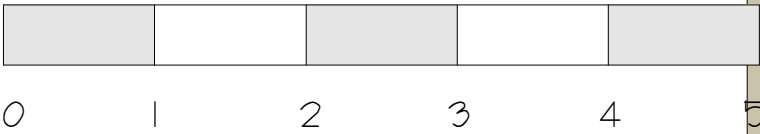

Proposed Rear Elevation

No 29

No 27



PAUL SCHOFIELD  
ARCHITECTURAL DESIGN

CLIENT  
Paul & Viola Galatolo

PROJECT TITLE  
29, The Square  
Spencers Wood  
Berkshire  
RG7 1BS

DRAWING TITLE  
Proposed Rear Elevation

SCALE 1:50	DATE 29.03.25	DRAWN P.Schofield
---------------	------------------	----------------------

THE COPYRIGHT IN THIS DOCUMENT AND  
DESIGN IS CONFIDENTIAL TO AND THE  
PROPERTY OF PAUL SCHOFIELD