




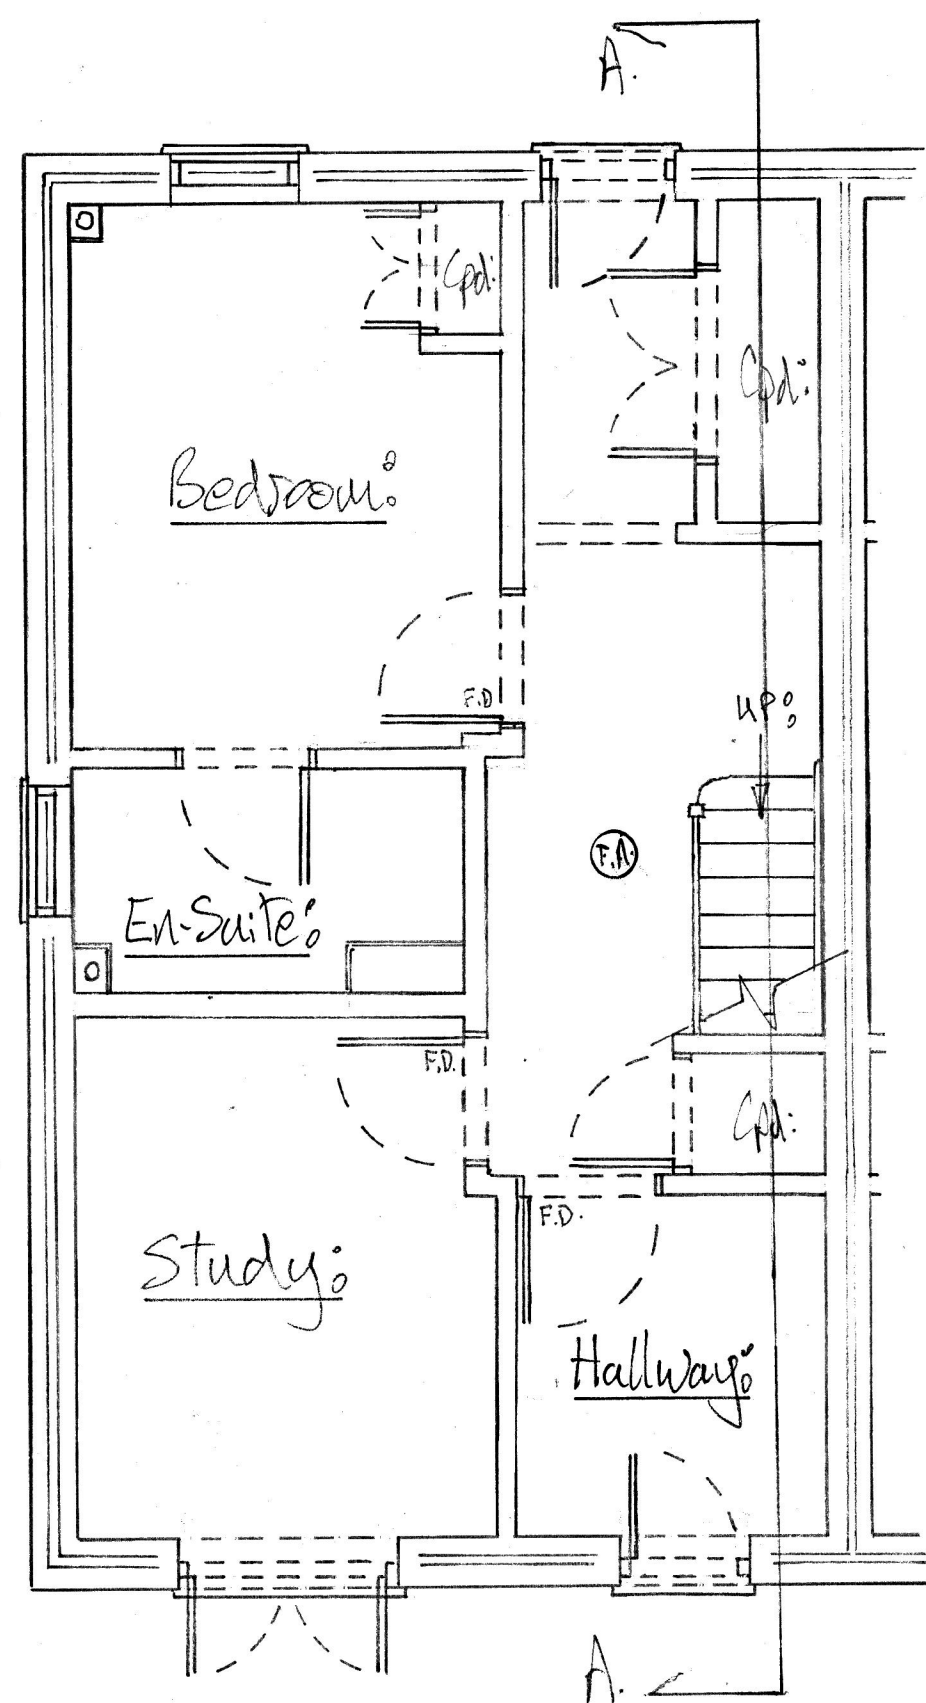


GROUND FLOOR:

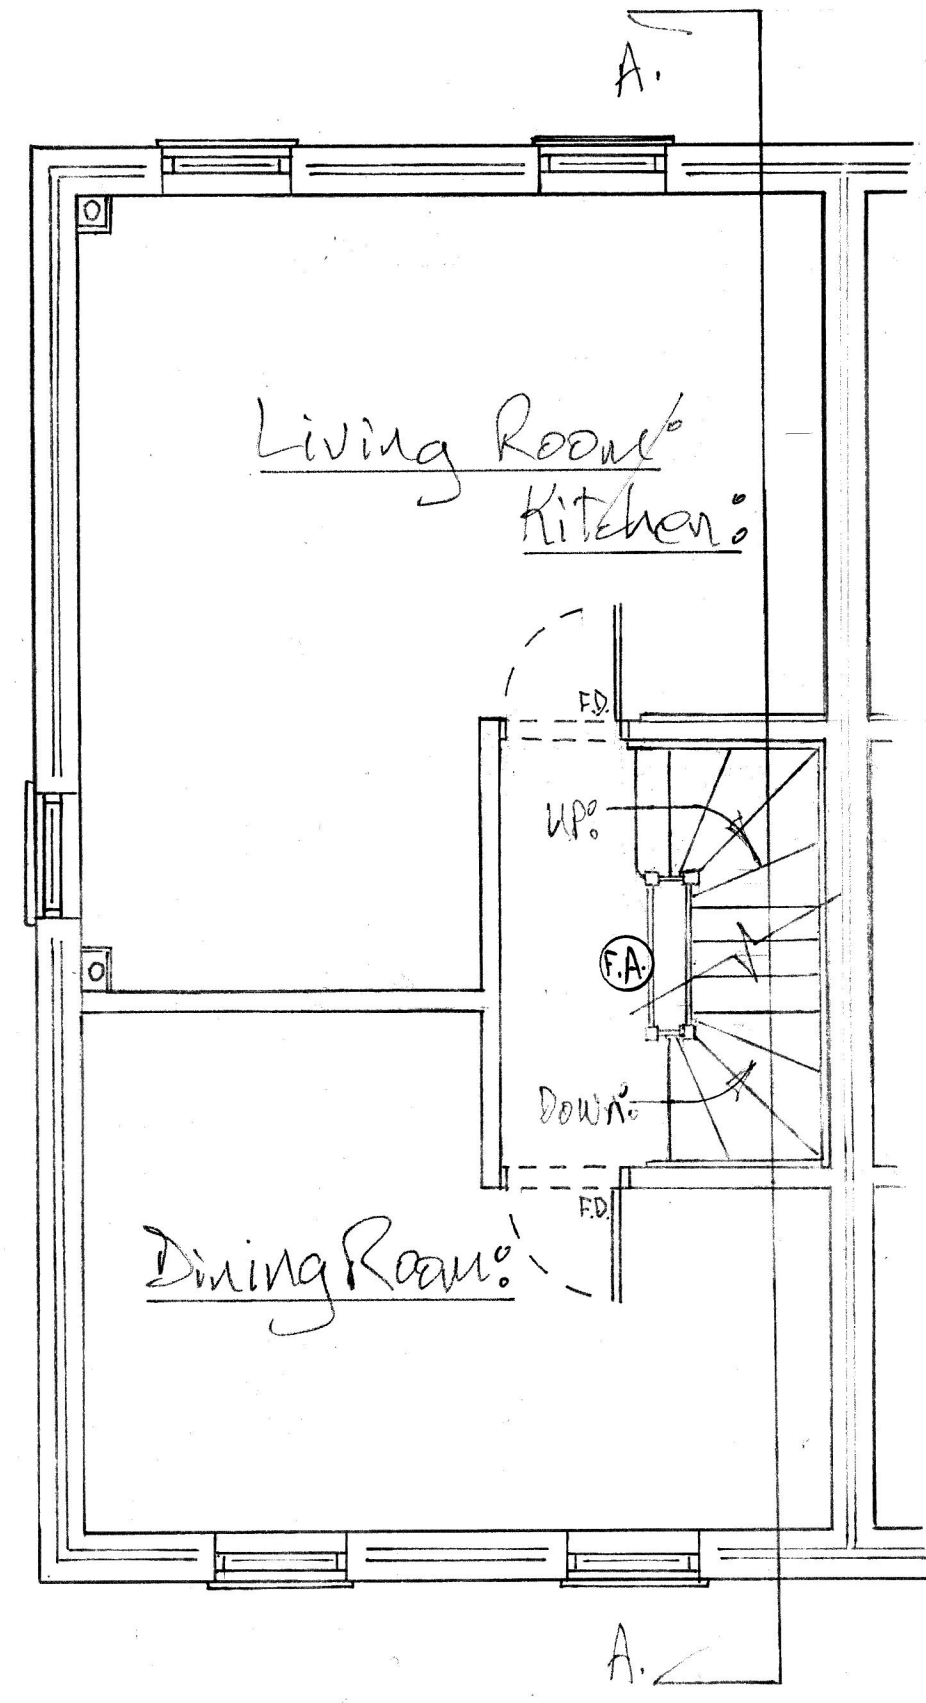

FIRST FLOOR:

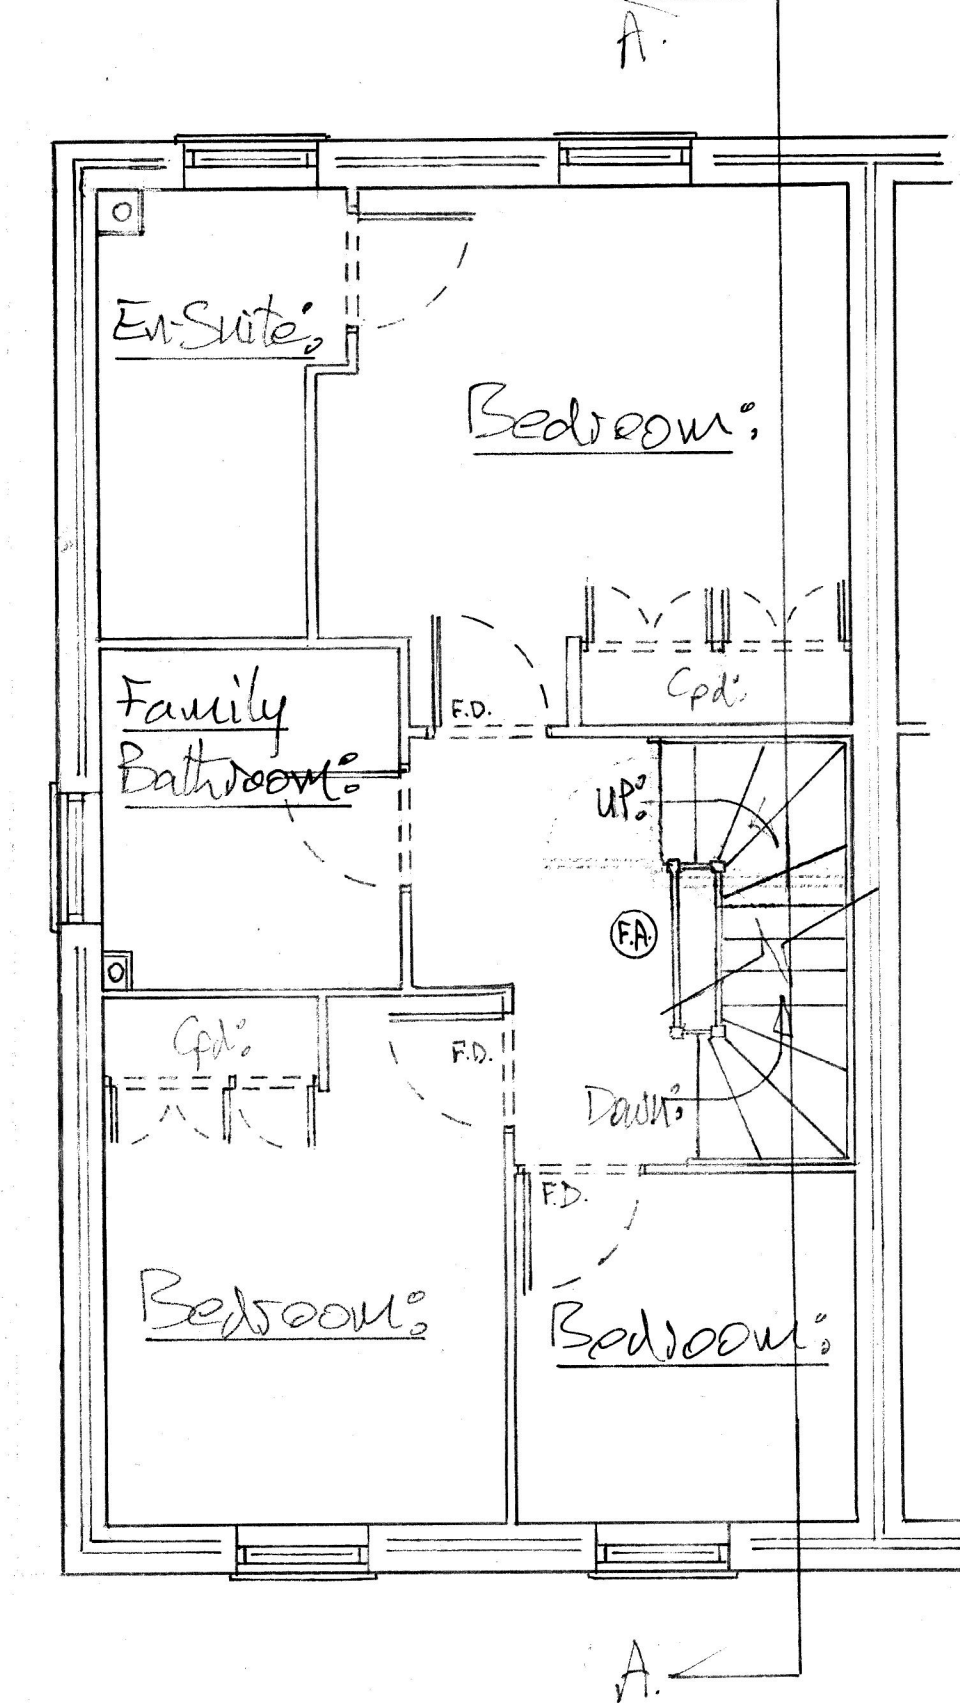


SECOND FLOOR:

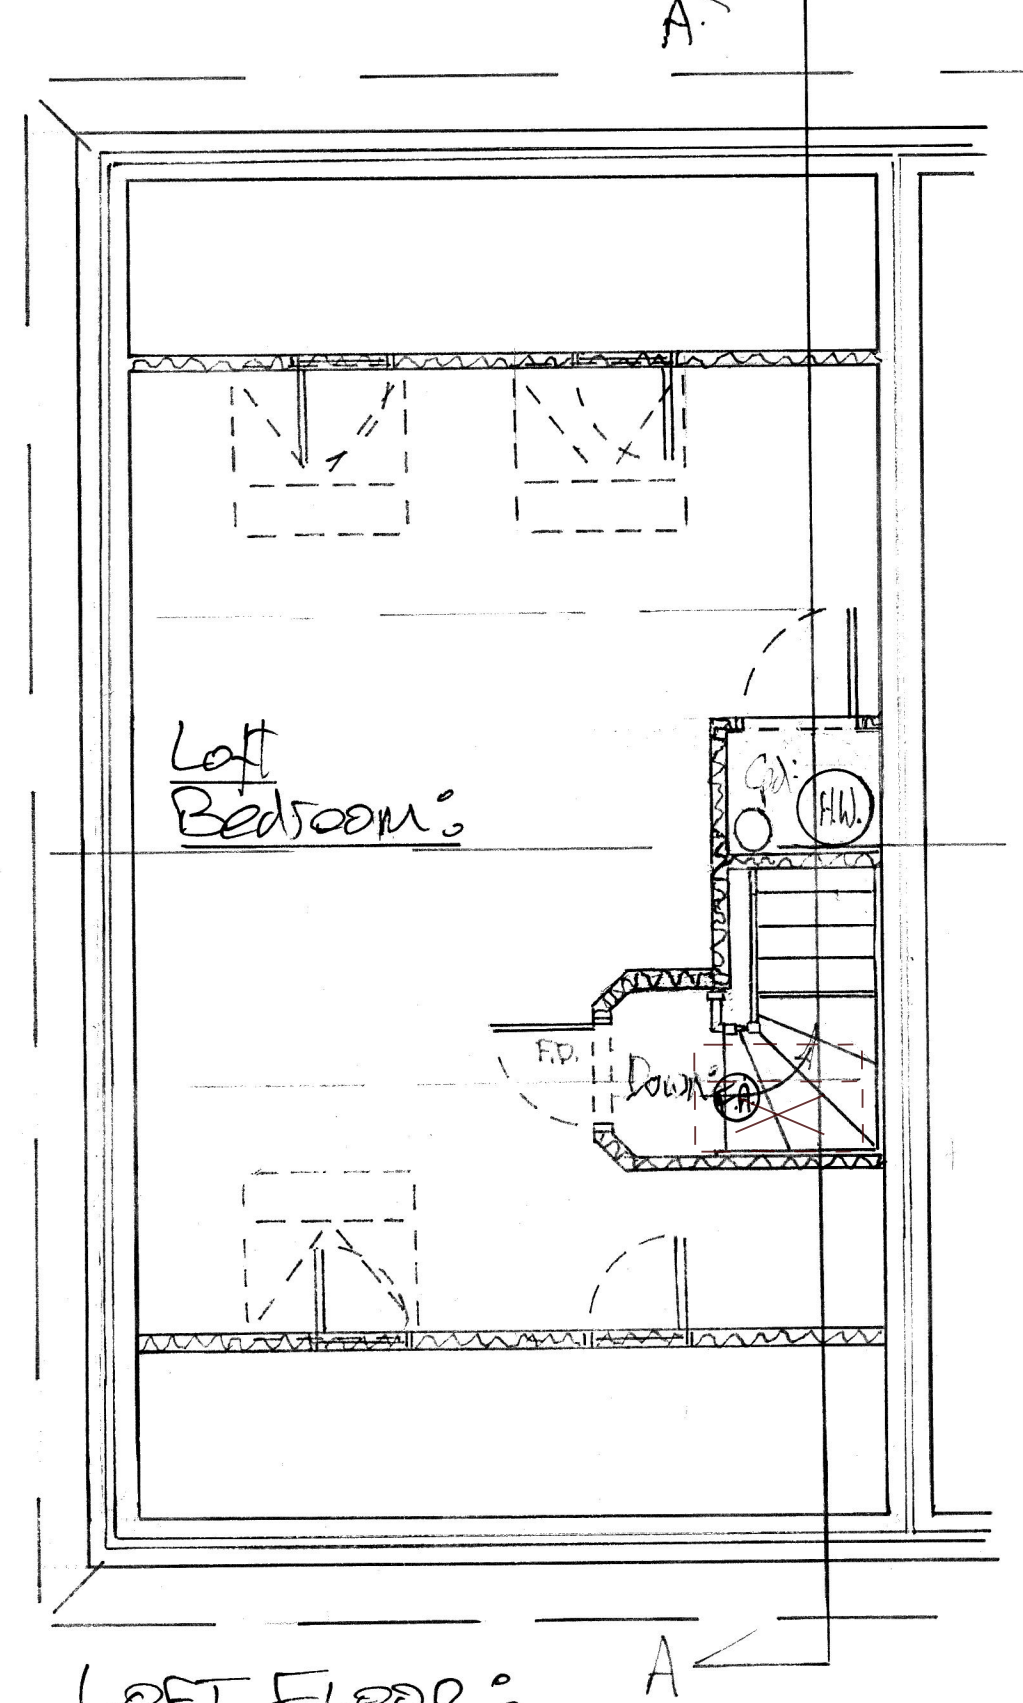


LEFT FLOOR:

Proposed

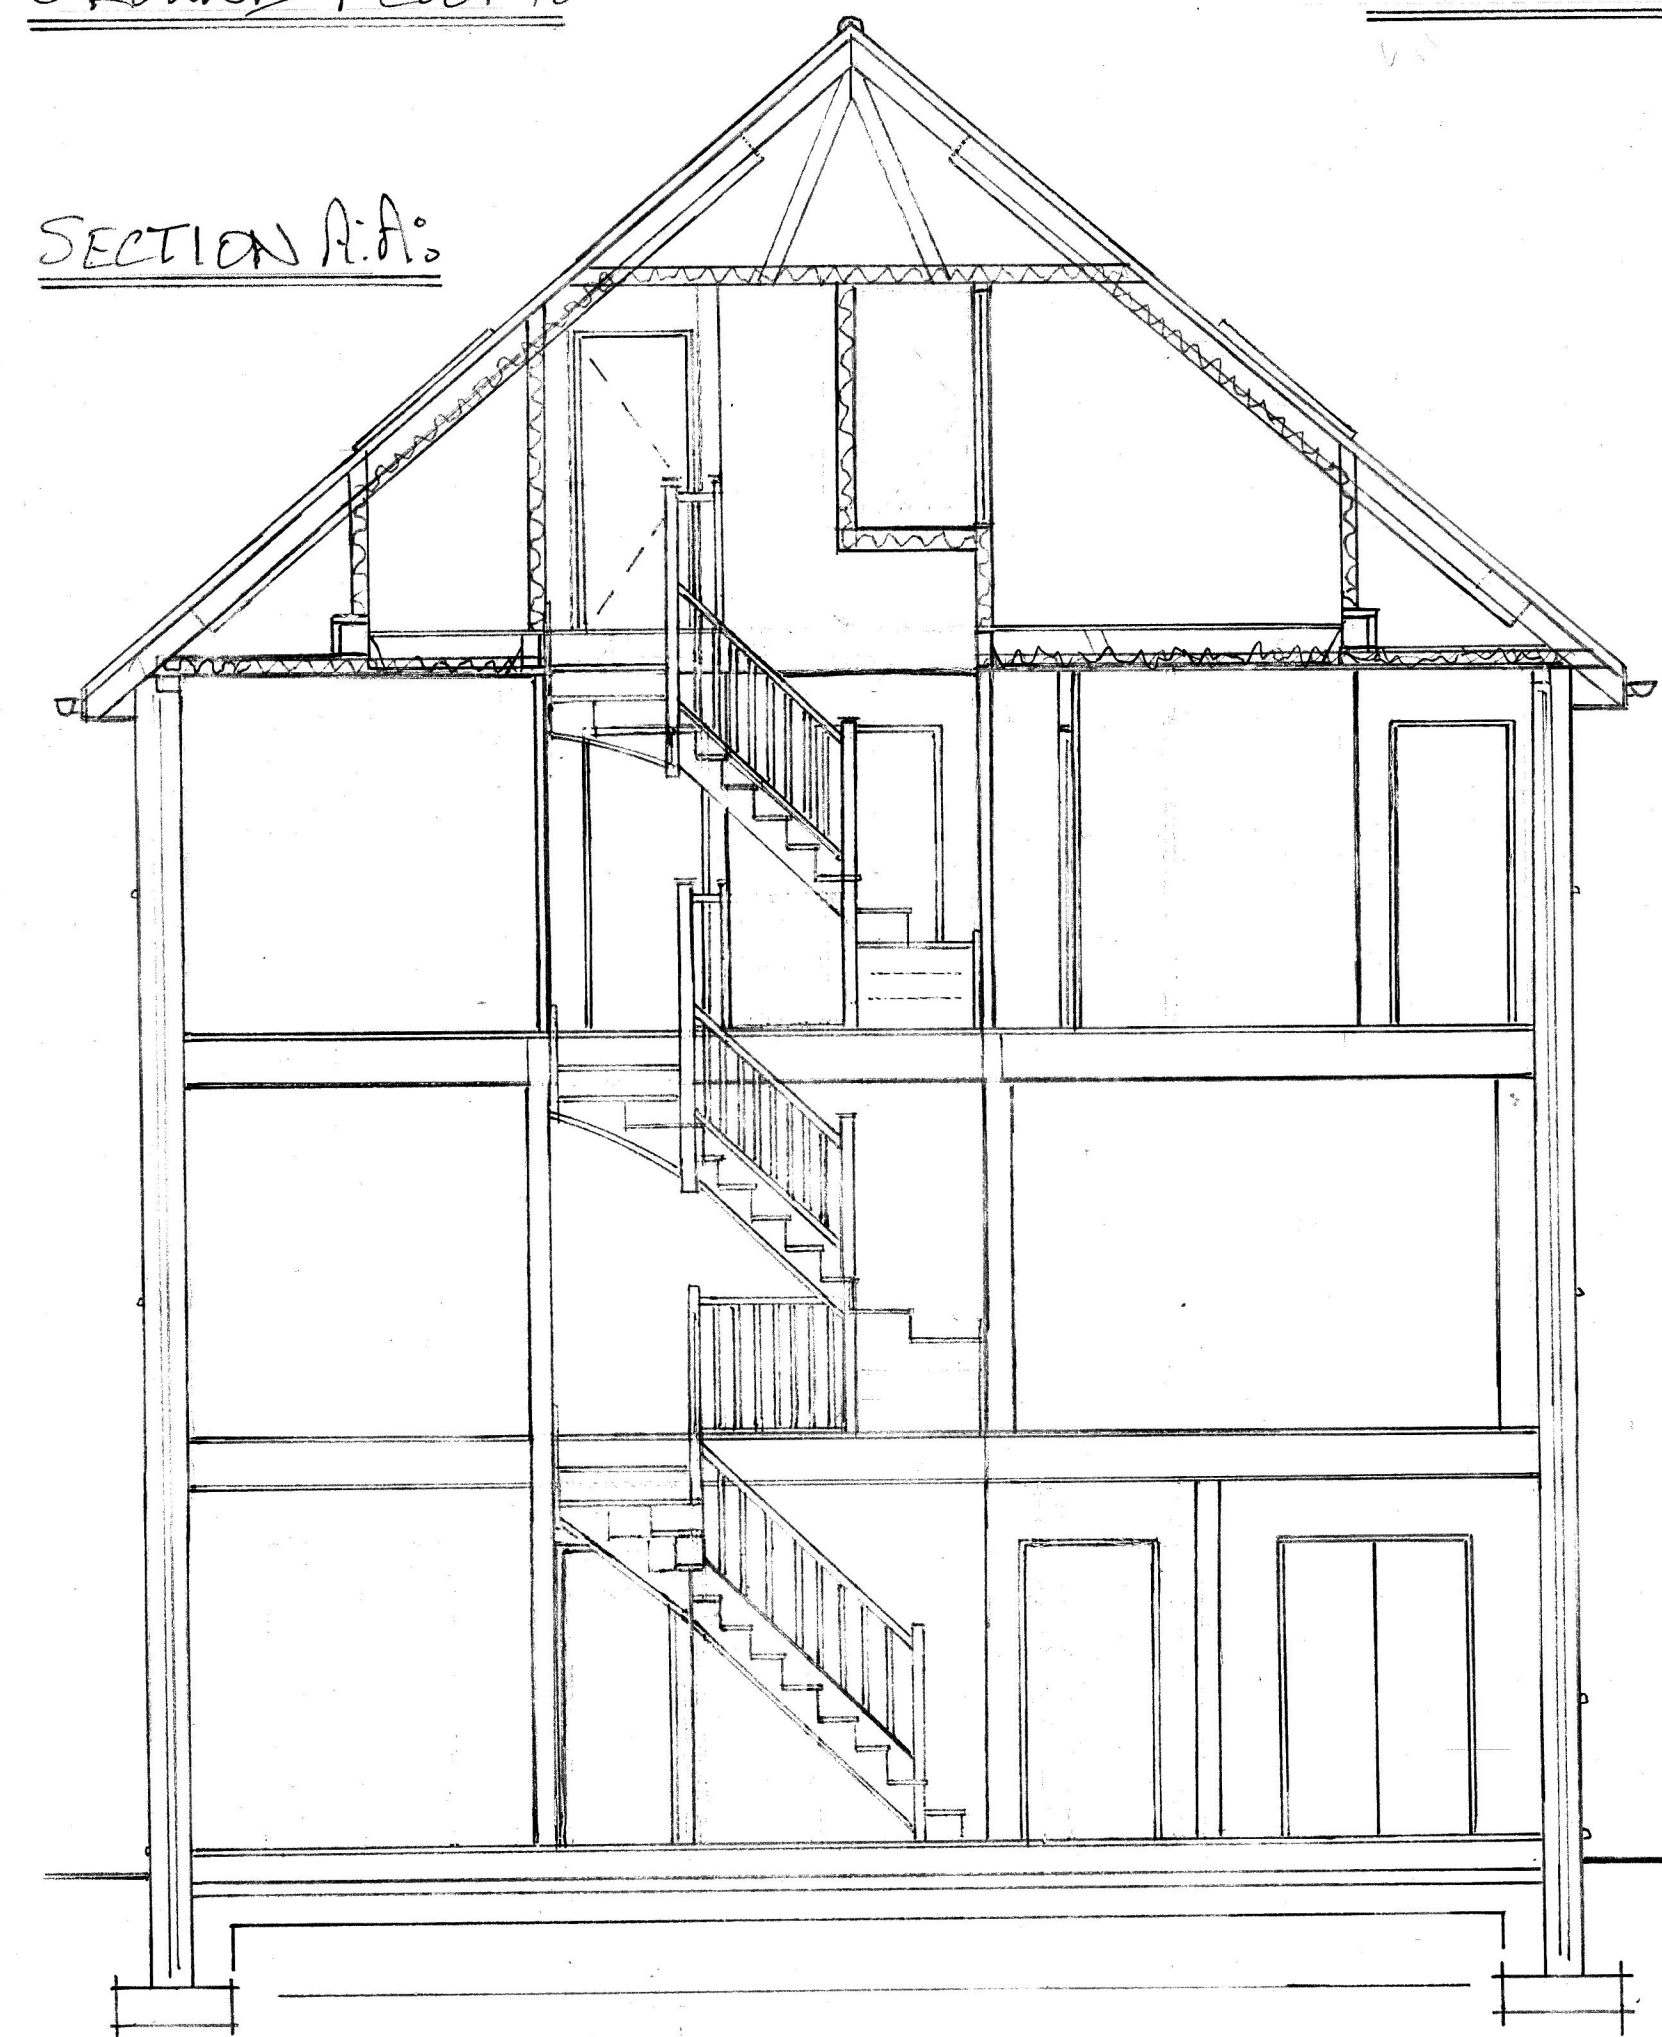


SECTION A-A:

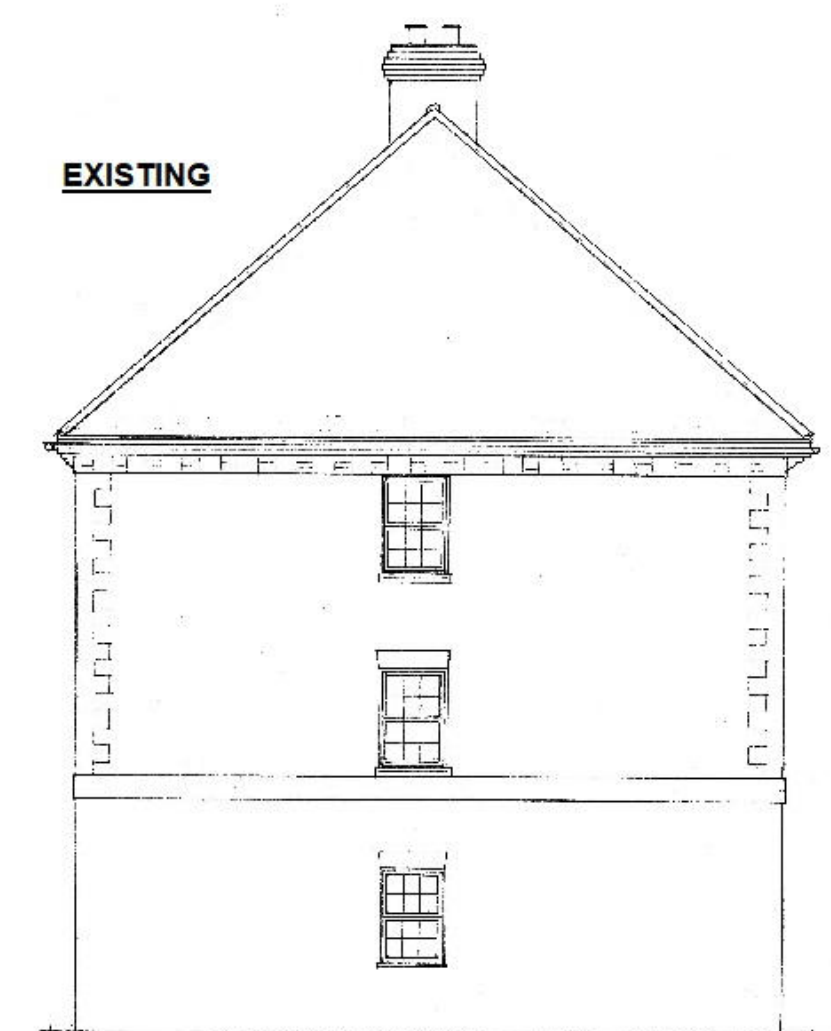


EXISTING


SIDE ELEVATION:

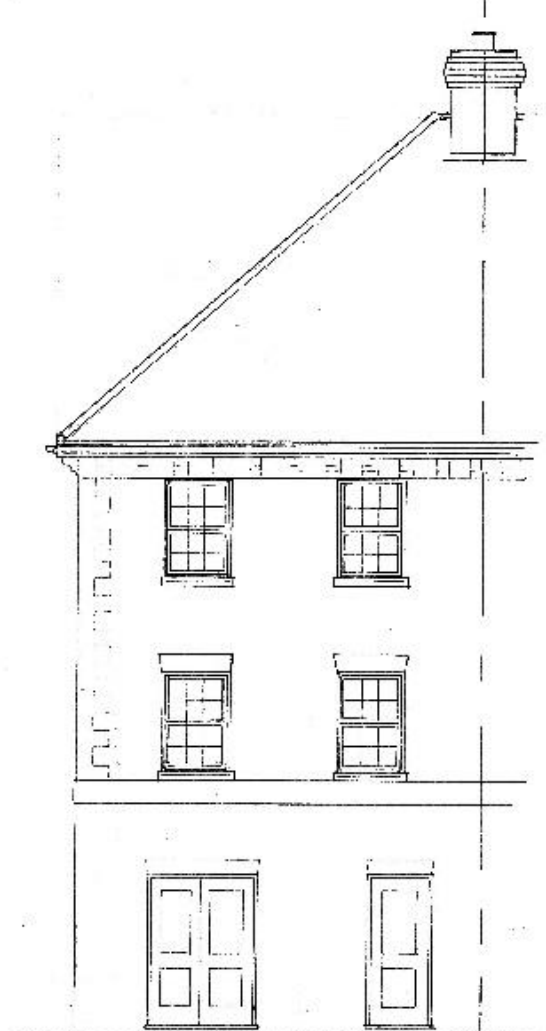


REAR ELEVATION:

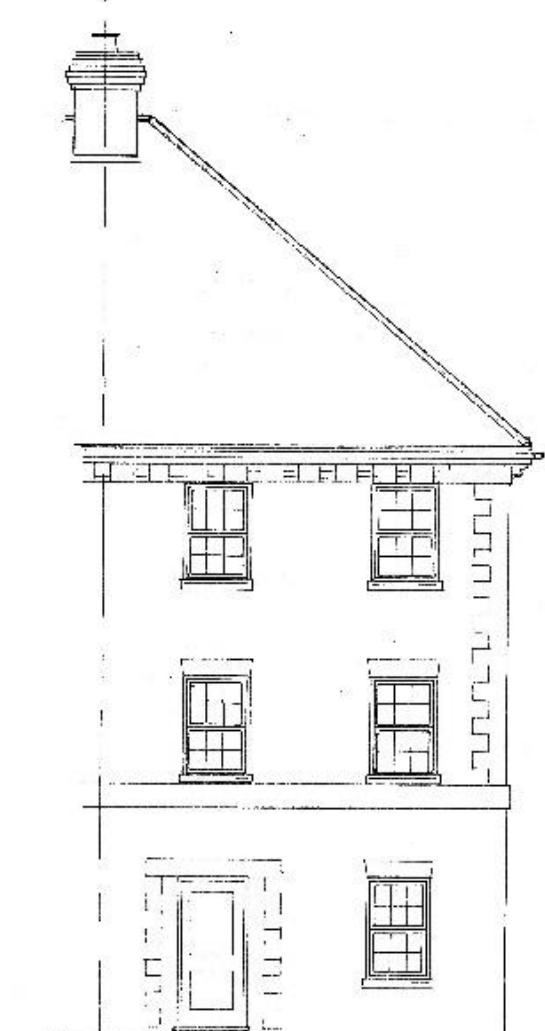


FRONT ELEVATION:

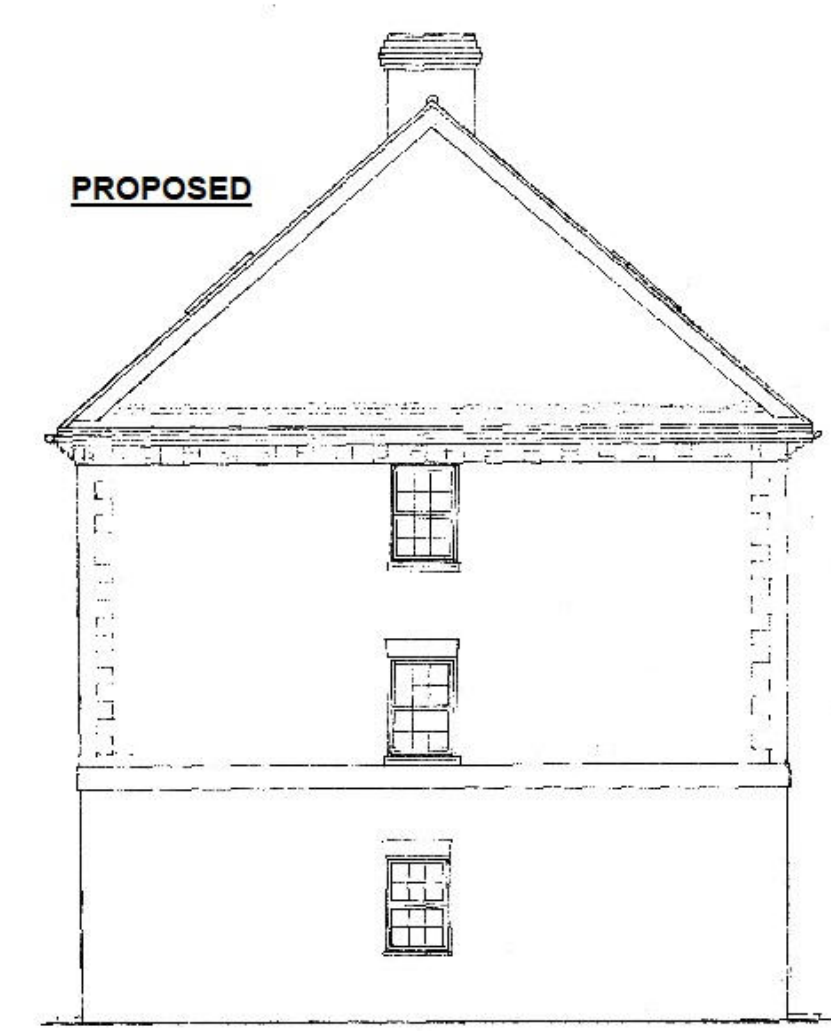


PROPOSED

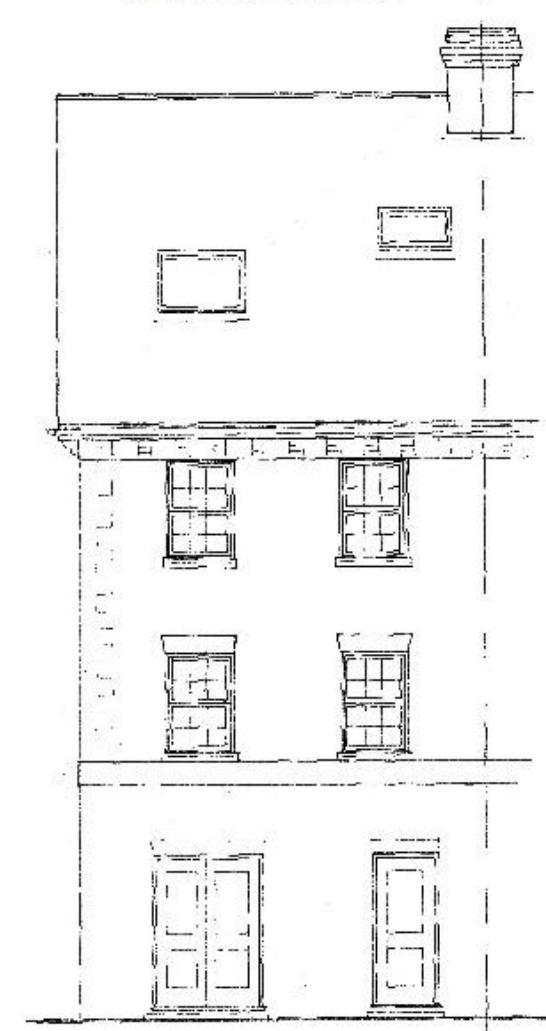

REAR ELEVATION:

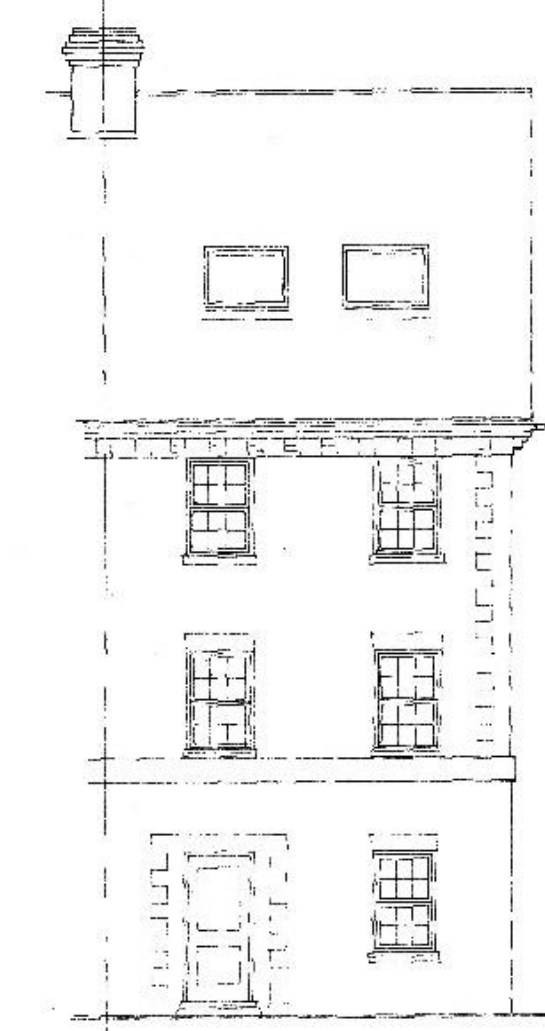


FRONT ELEVATION:

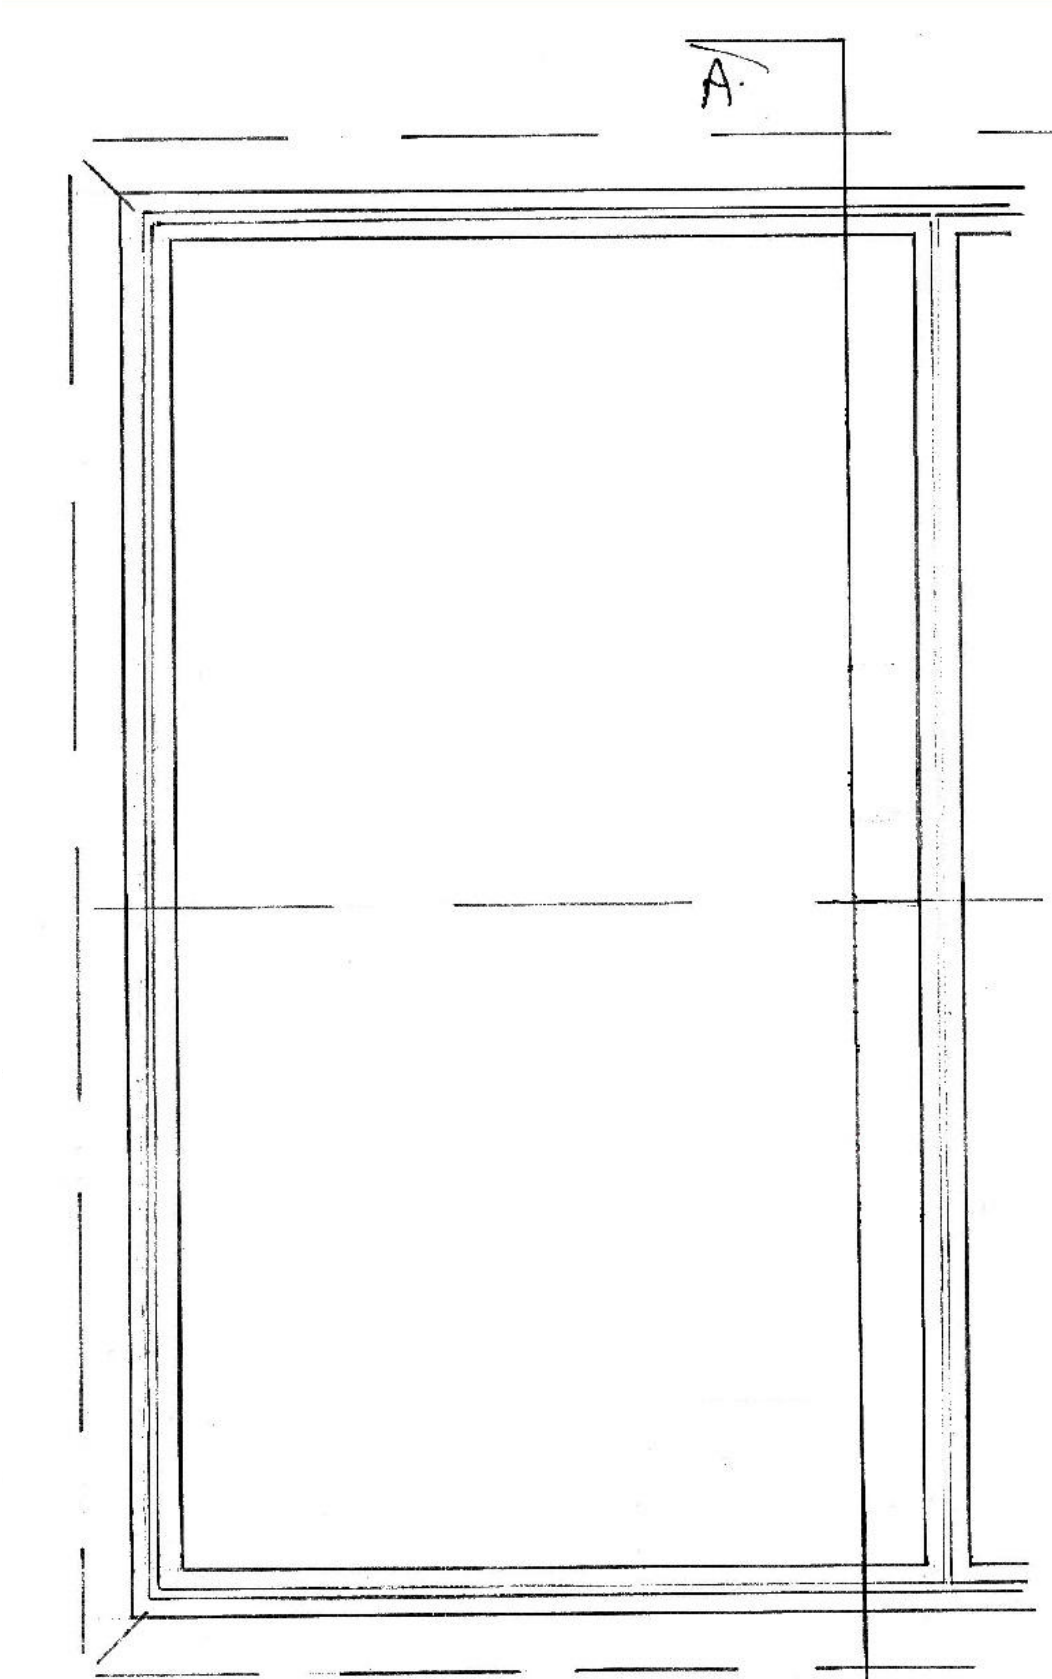

LEFT FLOOR:

Existing

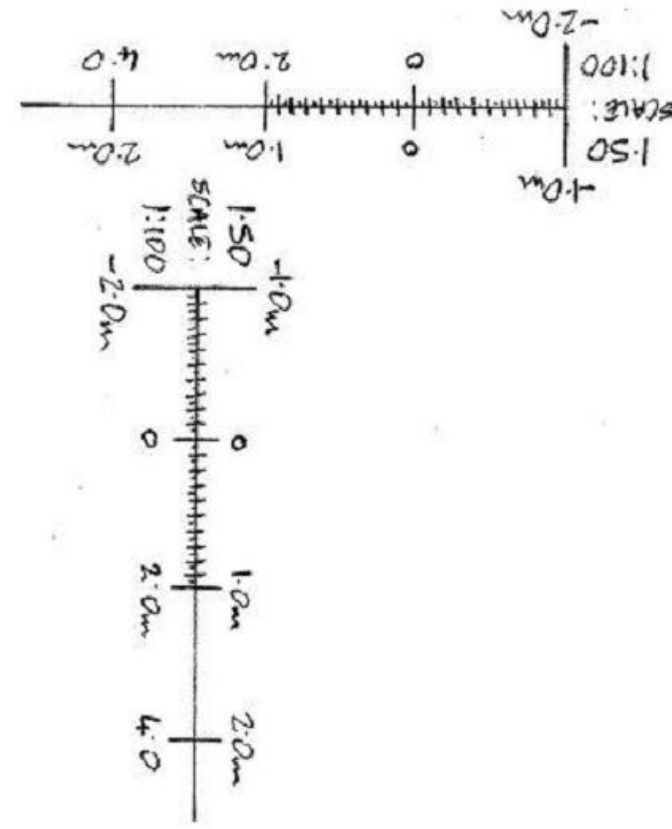

|   |            |                          |
|---|------------|--------------------------|
| E |            |                          |
| D |            |                          |
| C |            |                          |
| B | 19-12-2025 | Existing loft floor plan |
| A | 10-11-2025 | Missing windows added in |
|   | Date       | Revisions                |

© copyright

THE LOFT  
CONVERSION  
COMPANY (ROB)  
0189453469  
rob@loft.co.uk

Client  
Mr & Mrs. Amer.  
Job Title  
Loft Conversion at  
19 Mimosa Drive,  
Shinfield, Reading,  
RG2 9AQ

Drawing Title  
Planning & Building  
Control:  
Plans: Section:

Scale  
1:50  
Date  
2-10-25  
Drawn by  
[Signature]

Drg. No.  
0047 008  
Rev.  
B