

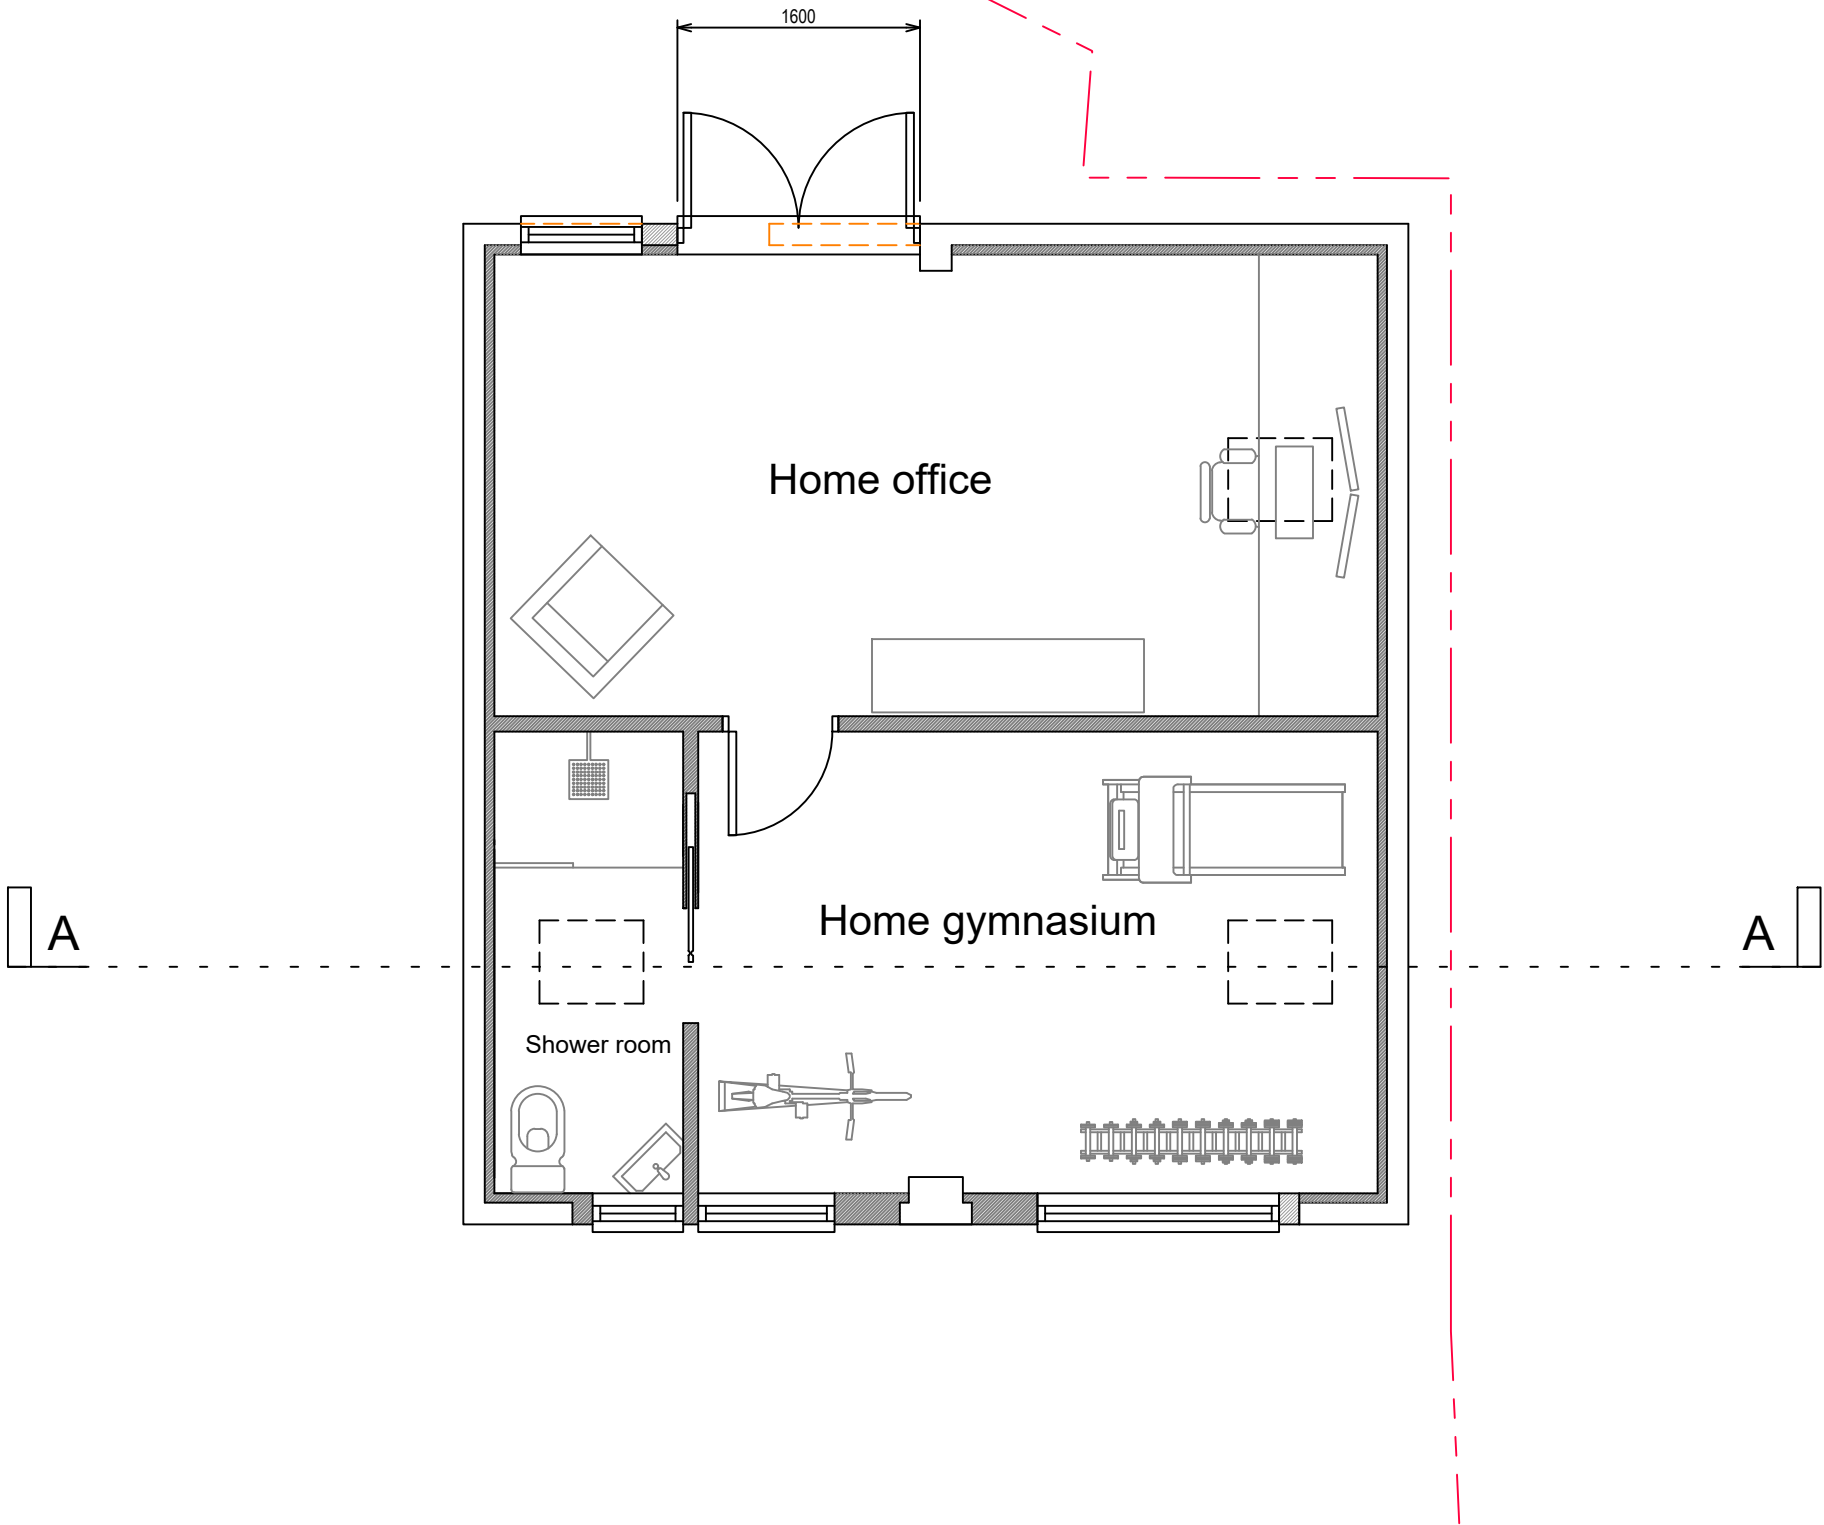


Please Note:
These plans must not be acted upon until the appropriate
Planning and Building Regulation approvals have been granted.
Should the works be undertaken prior to the above approvals
being in place, it is done so entirely at the clients own risk.

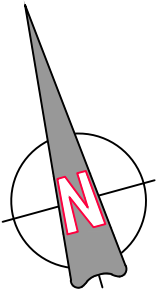

Proposed floor plan

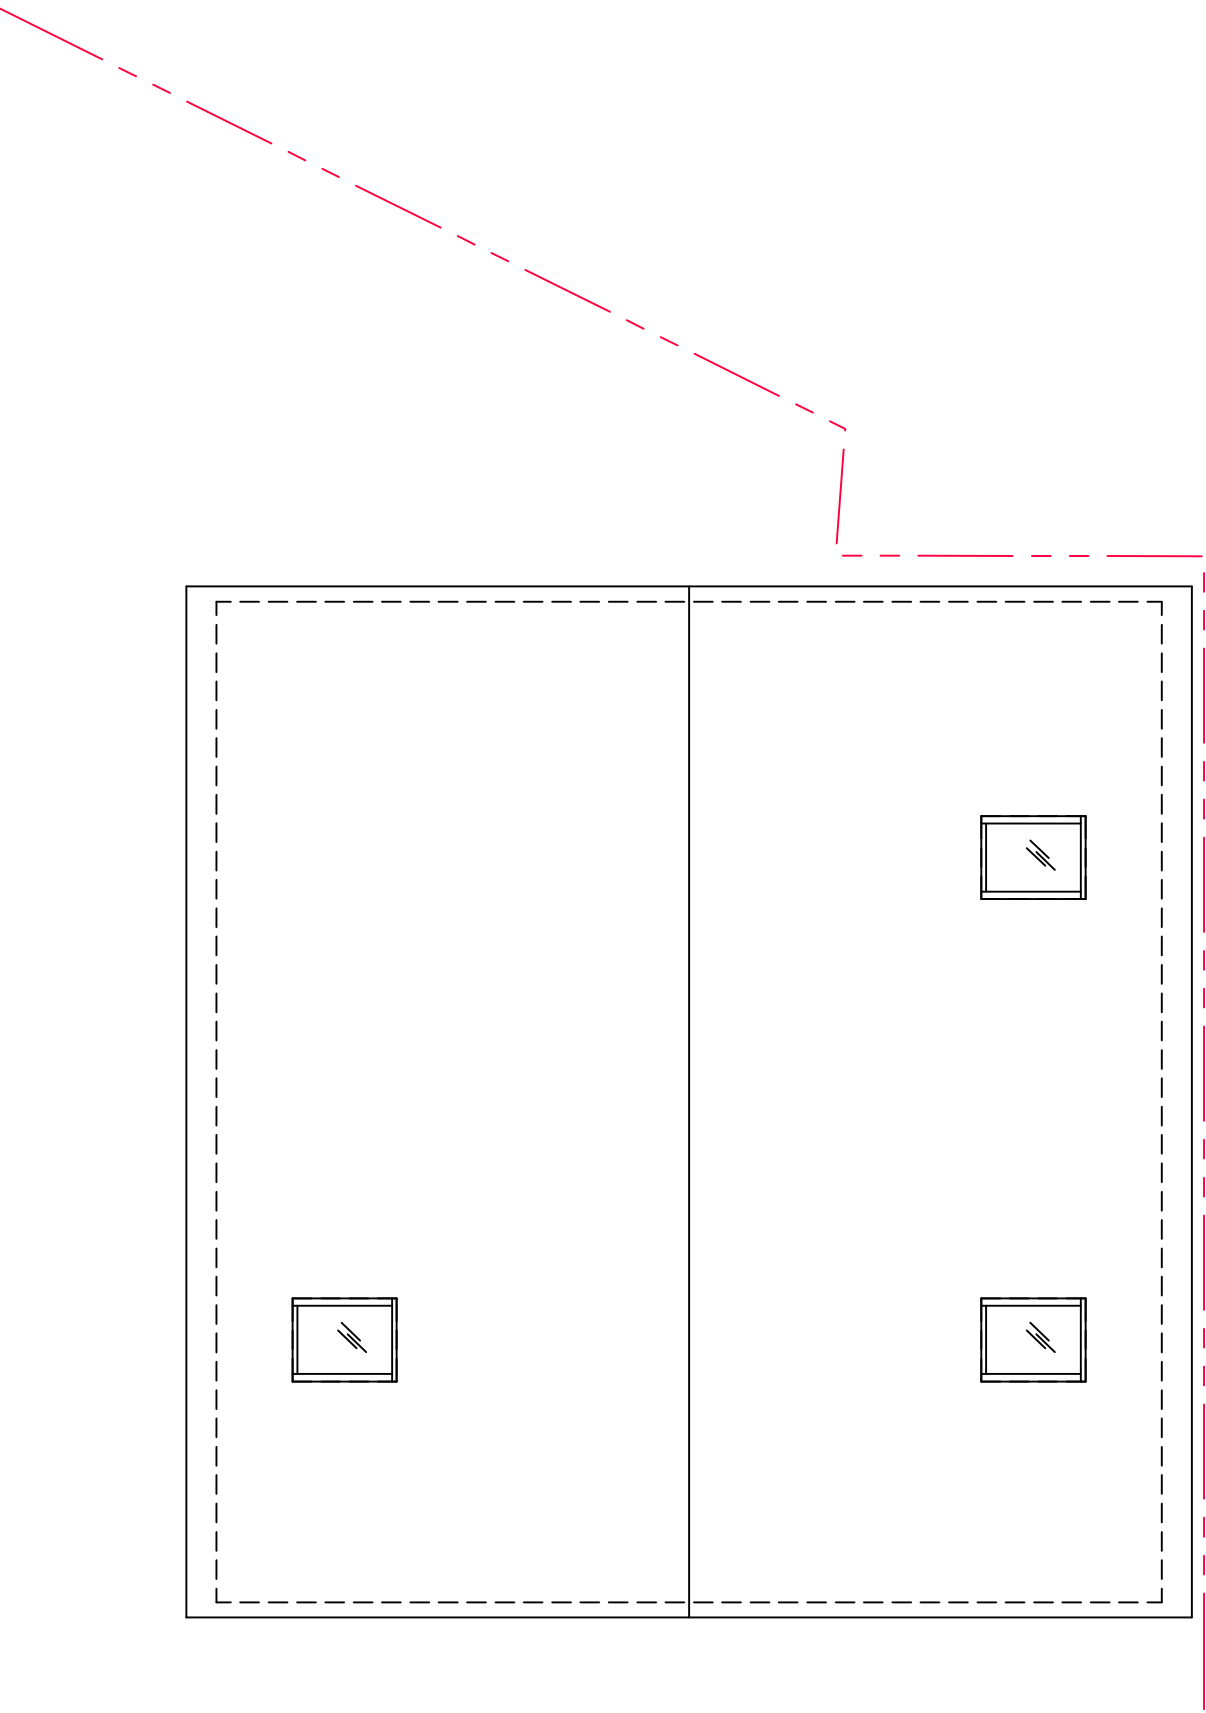

Proposed roof plan

GENERAL NOTES:

Check and verify all dimensions prior to commencement of work.
This drawing should be read in conjunction with all other contract documents including those by other consultants.

The survey information shown this drawing is based on a survey prepared by a third party and CDS Ltd accepts no responsibility for the accuracy or completeness of the survey. Any discrepancies to be reported to CDS Ltd immediately.

This drawing is copyright of and shall remain the property of: Creative Design and Structure Ltd

LEGEND

	Boundary		Drainage
	Beam		Span Direction
	Demolition		

Status		Planning	
Project			
177 Hyde End Road Shinfield, Reading RG2 9EP			
Drawing Title			
PROPOSED FLOOR AND ROOF PLAN			
 CREATIVE DESIGN & STRUCTURE LTD Henson House, Newtown Rd, Henley-on-Thames, RG9 1HG T:01491 411922 W: www.creativedesignandstructure.co.uk			
Drawn		Scale	
NJ		1:50@A2;	
Date			
August 2025			
Drawing No.		Rev.	
15625-03			