



PART WEST ELEVATION WITH PLANT HIDDEN

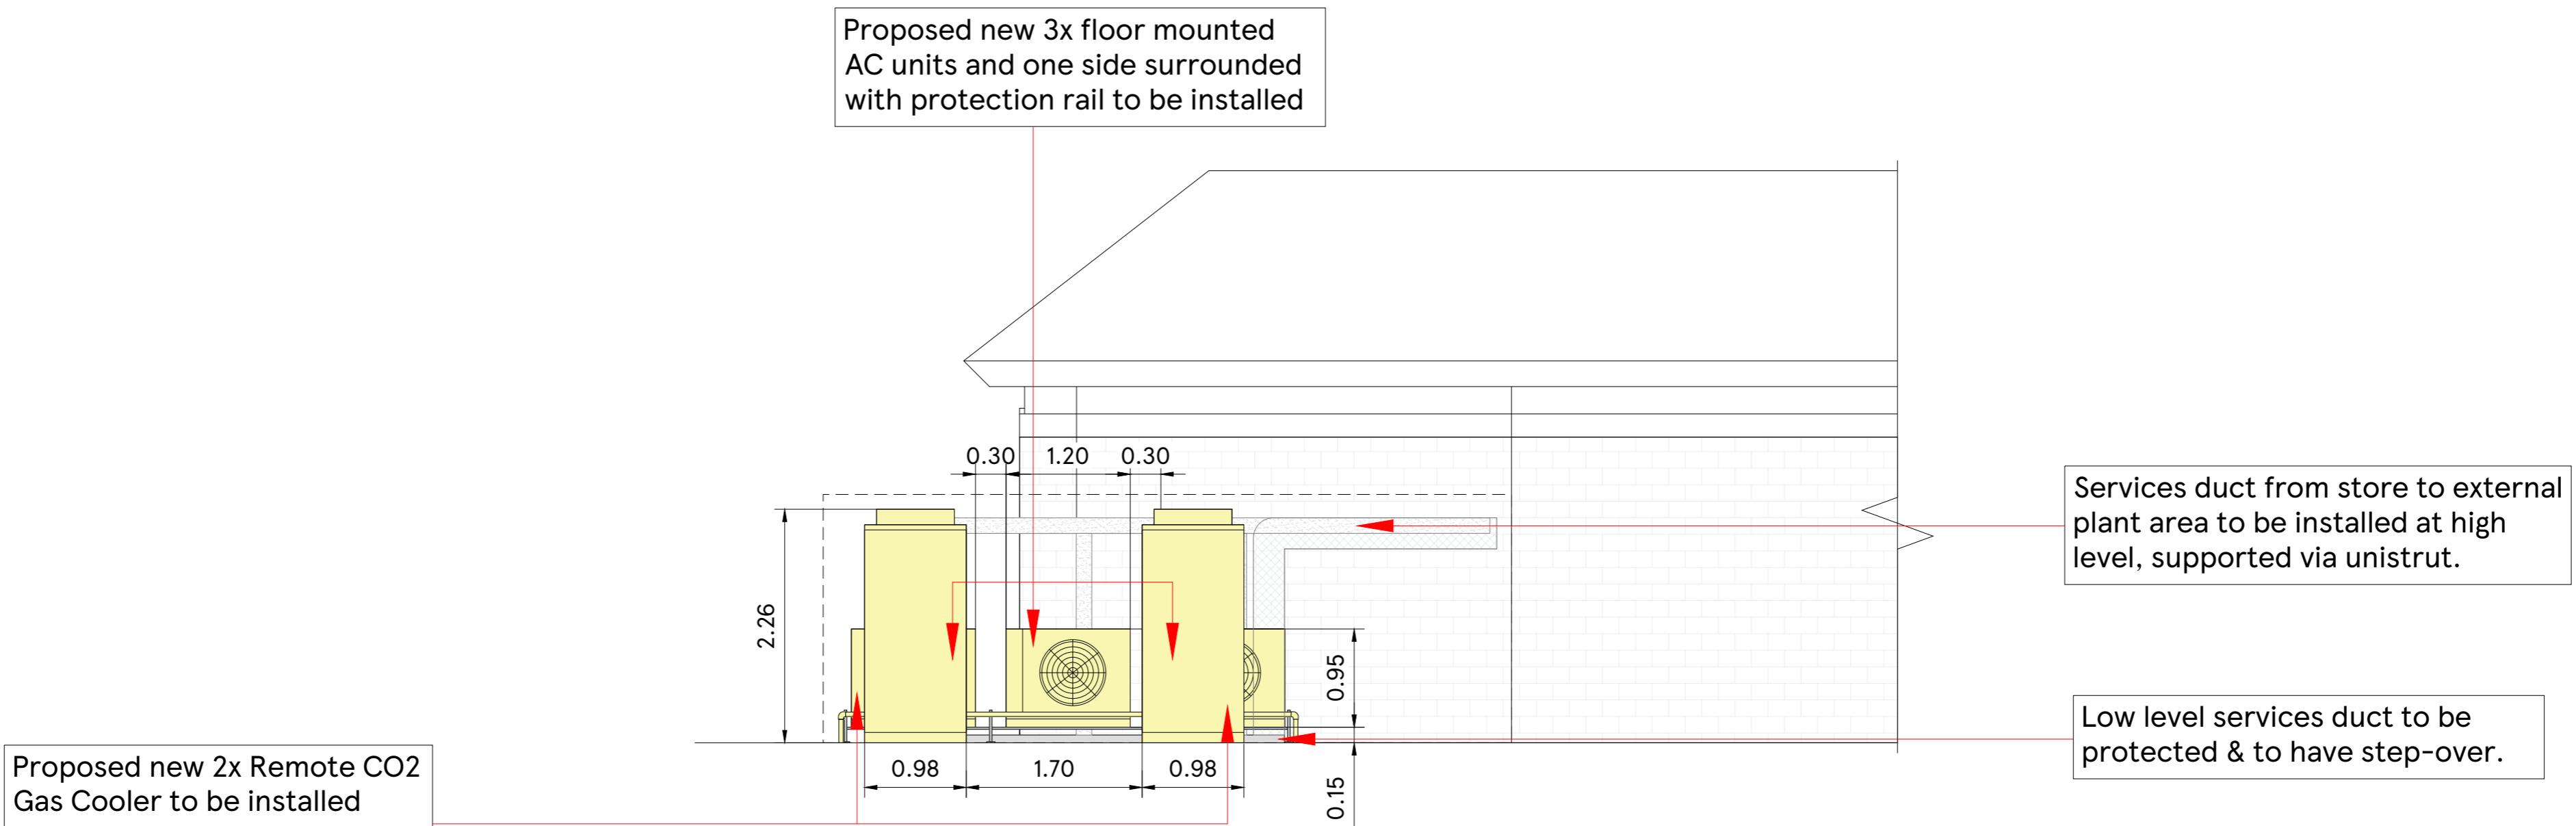

PART WEST ELEVATION WITH FENCE HIDDEN

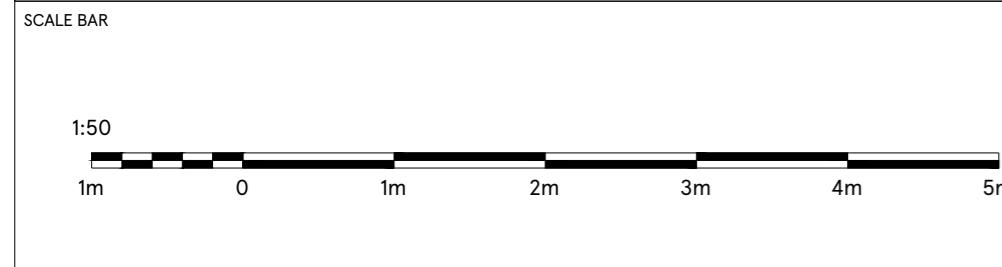

DRAWING NO 03_3450_03D_R1	STORE TYPE EXPRESS
SCALE 1:50@A2	DATE 23.01.2026
CHECKED BY -	STORE NAME WOODLEY
DRAWN BY PRIYANKA	CONTENT PROPOSED ELEVATION-2_PLANT