


## Existing Roof Plan

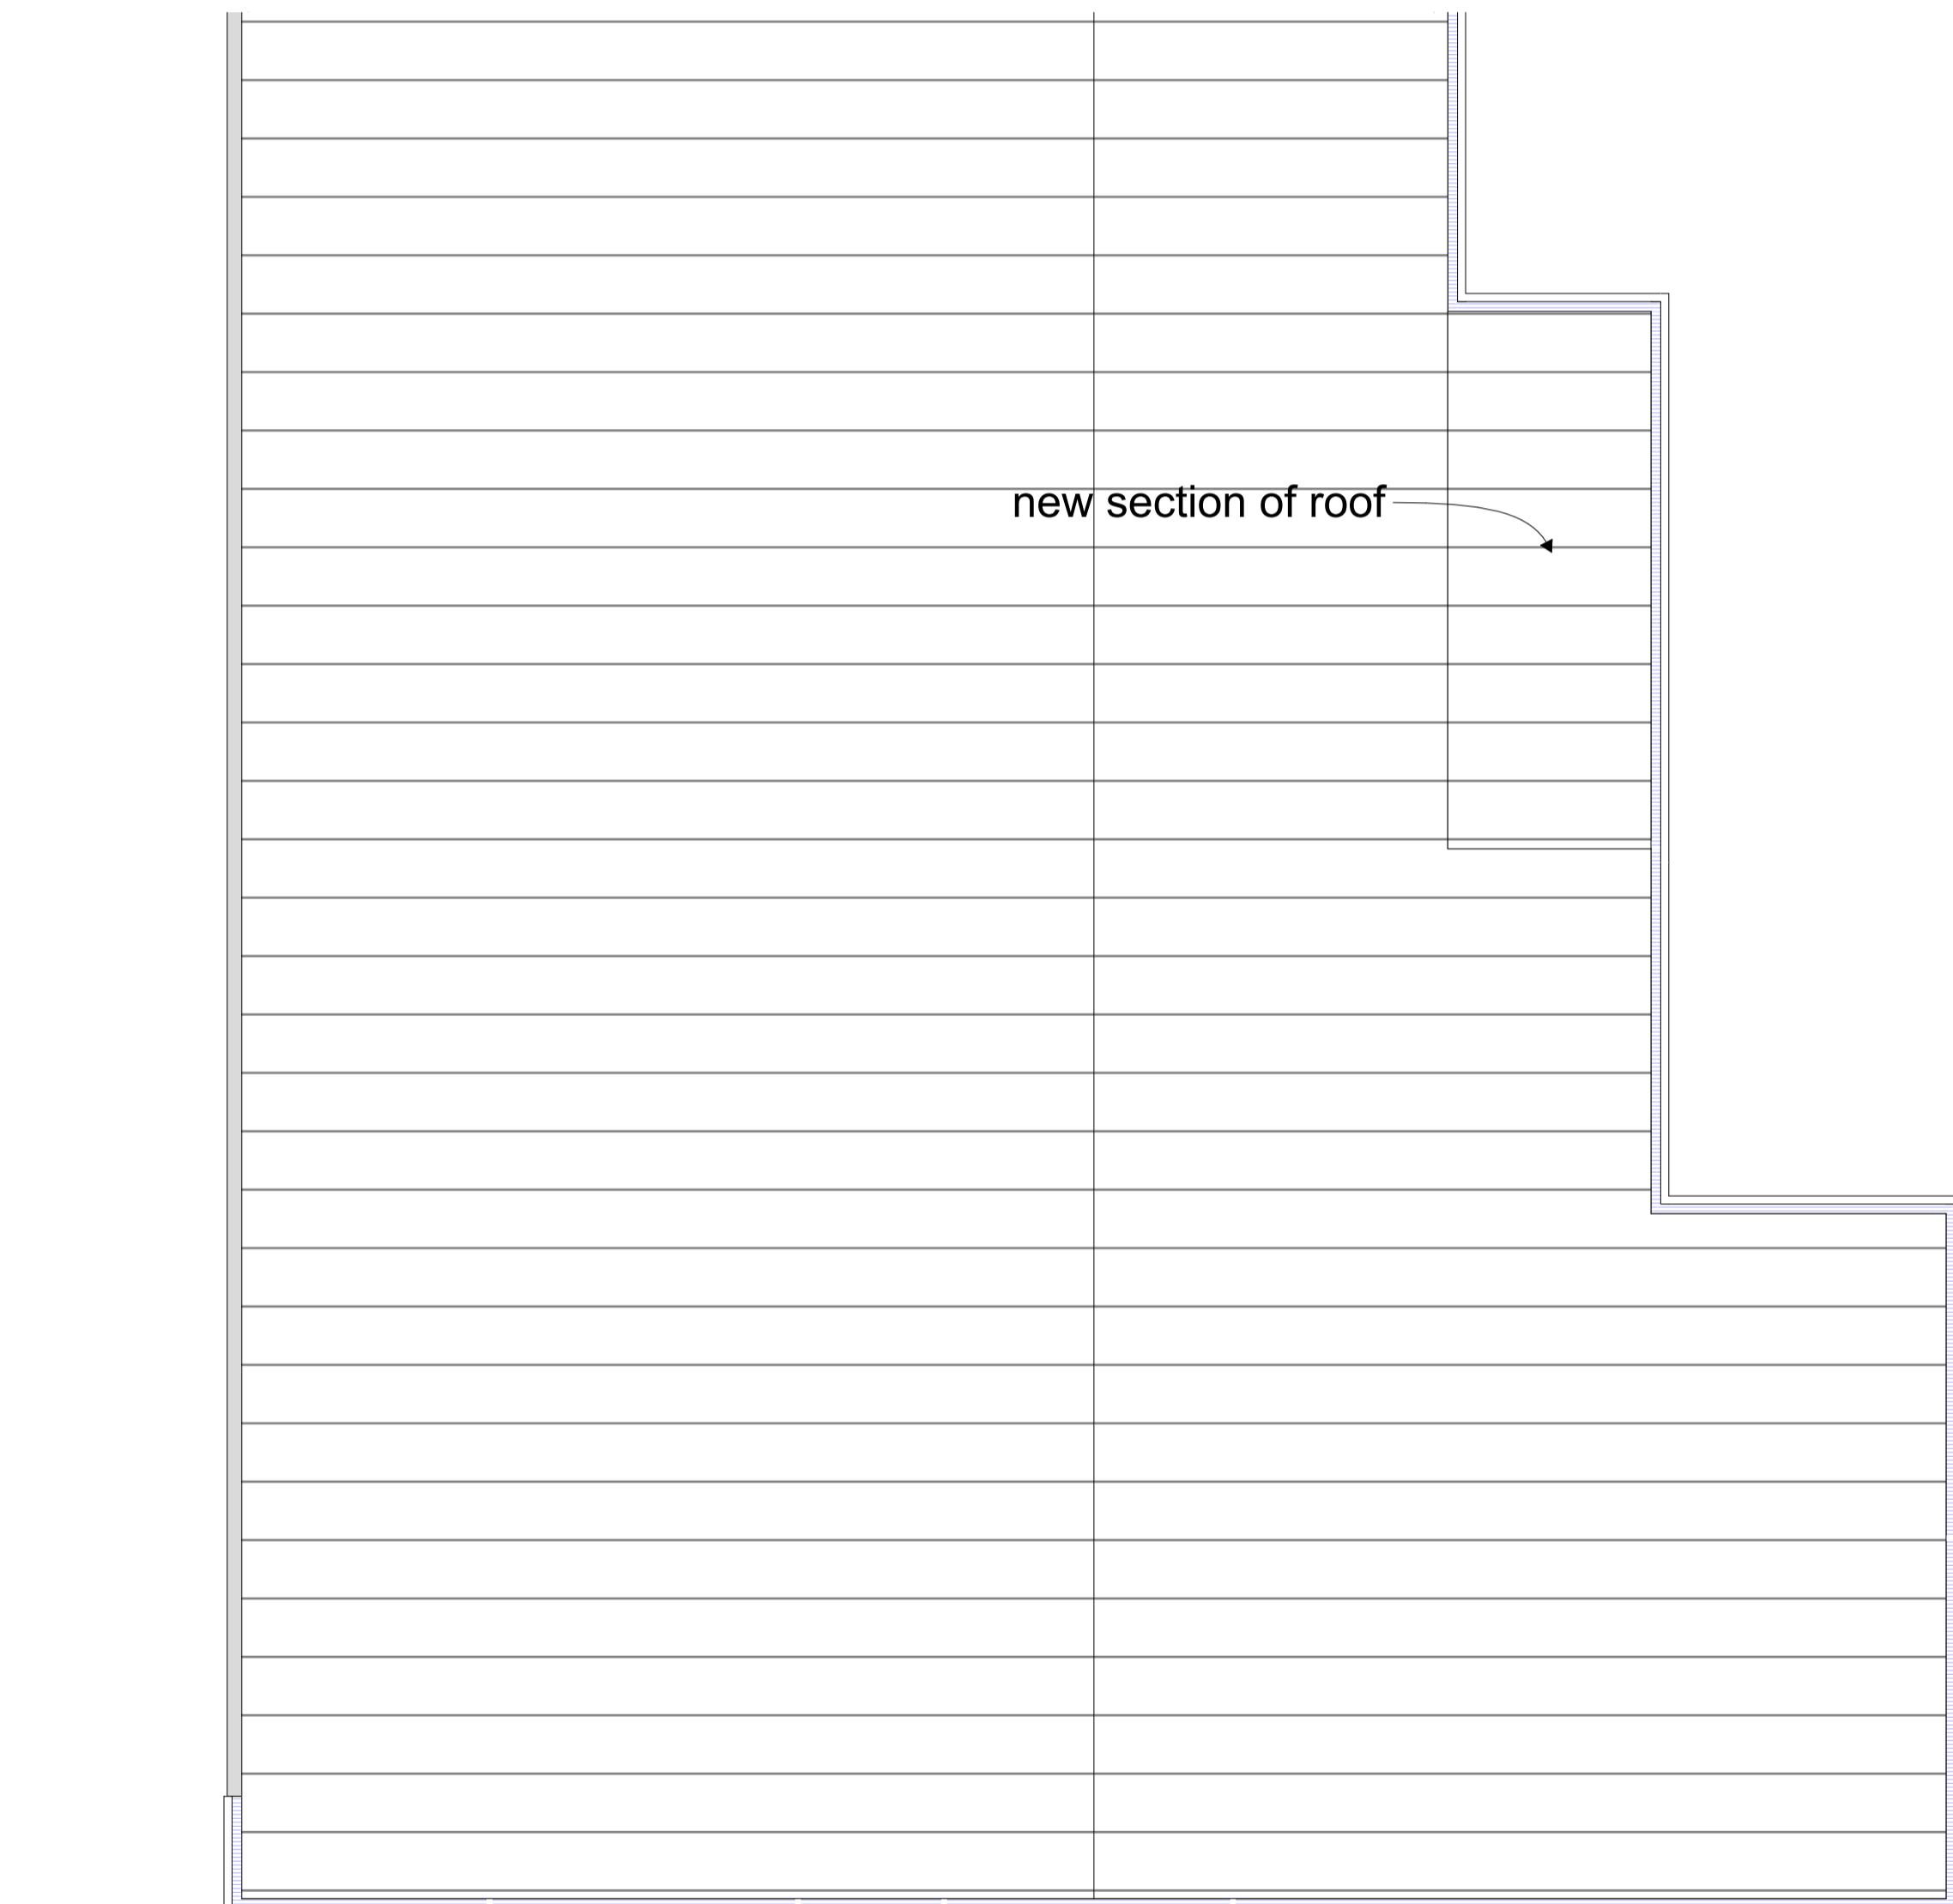

## Proposed Roof Plan

WA ARCHITECTS

# CHARTERED ARCHITECTS

ent  
**ERMA**

**o Title  
xten~~sion~~ to clinic, Unit 5  
shepherds Hill, Reading RG6 1FE**

Drawing Title

## **Existing Status**

Drawn by	Date	Checked by
John Woodward	10/10/2023	LAW

ales		Paper size
		<b>A1</b>
		841.0x594.0



 waarchitects.co.uk