



Ground Floor Plan Existing  
1:100



East Elevation Existing  
1:100

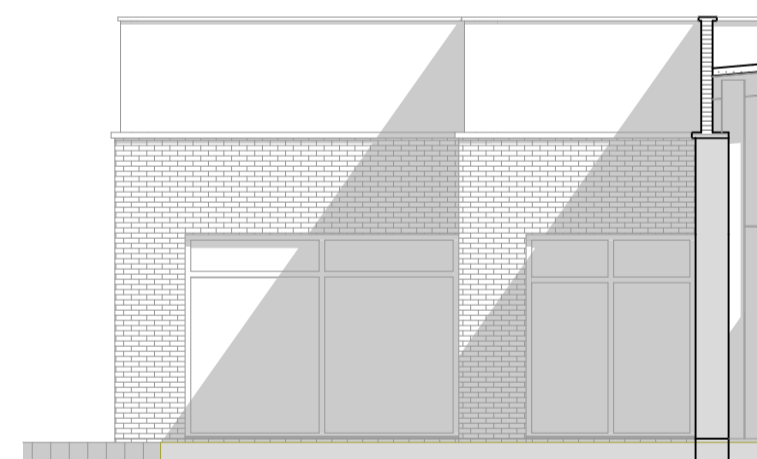

South Elevation Existing  
1:100

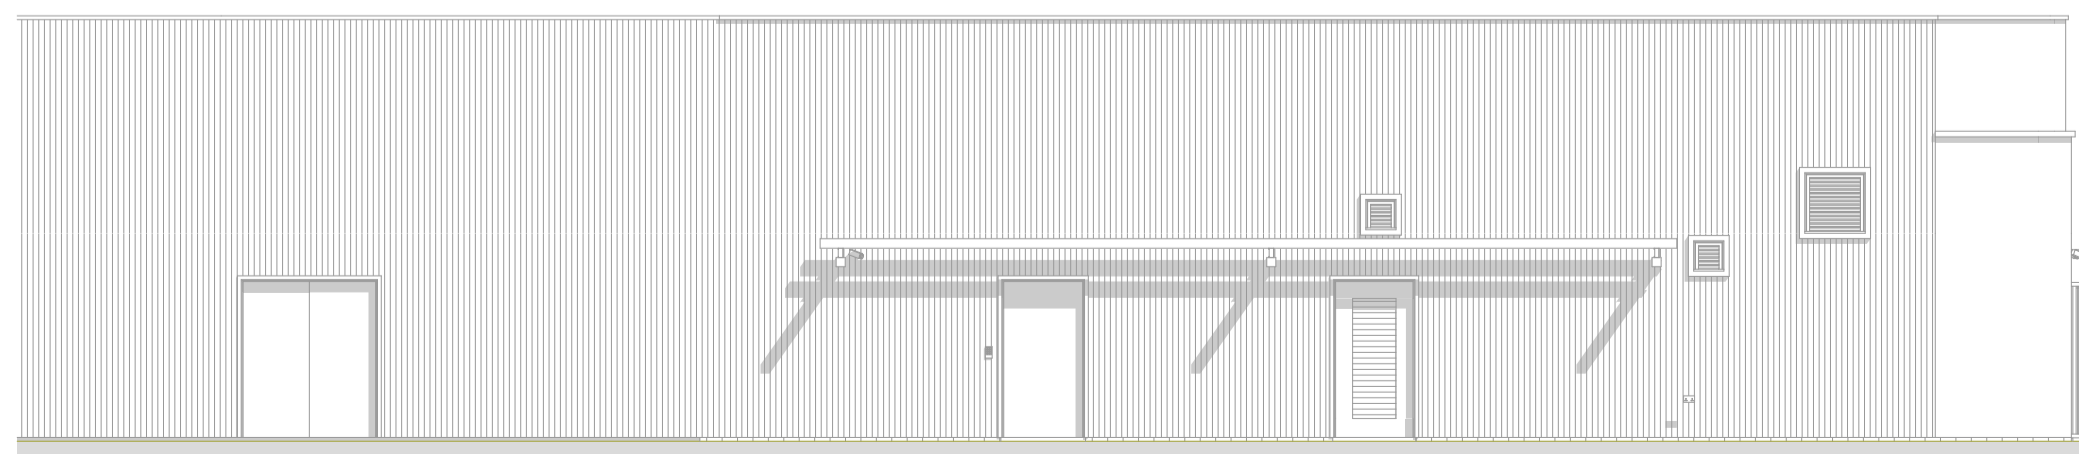


North Elevation Existing  
1-100




Ground Floor Plan Proposed  
1:100



East Elevation Proposed  
1:100

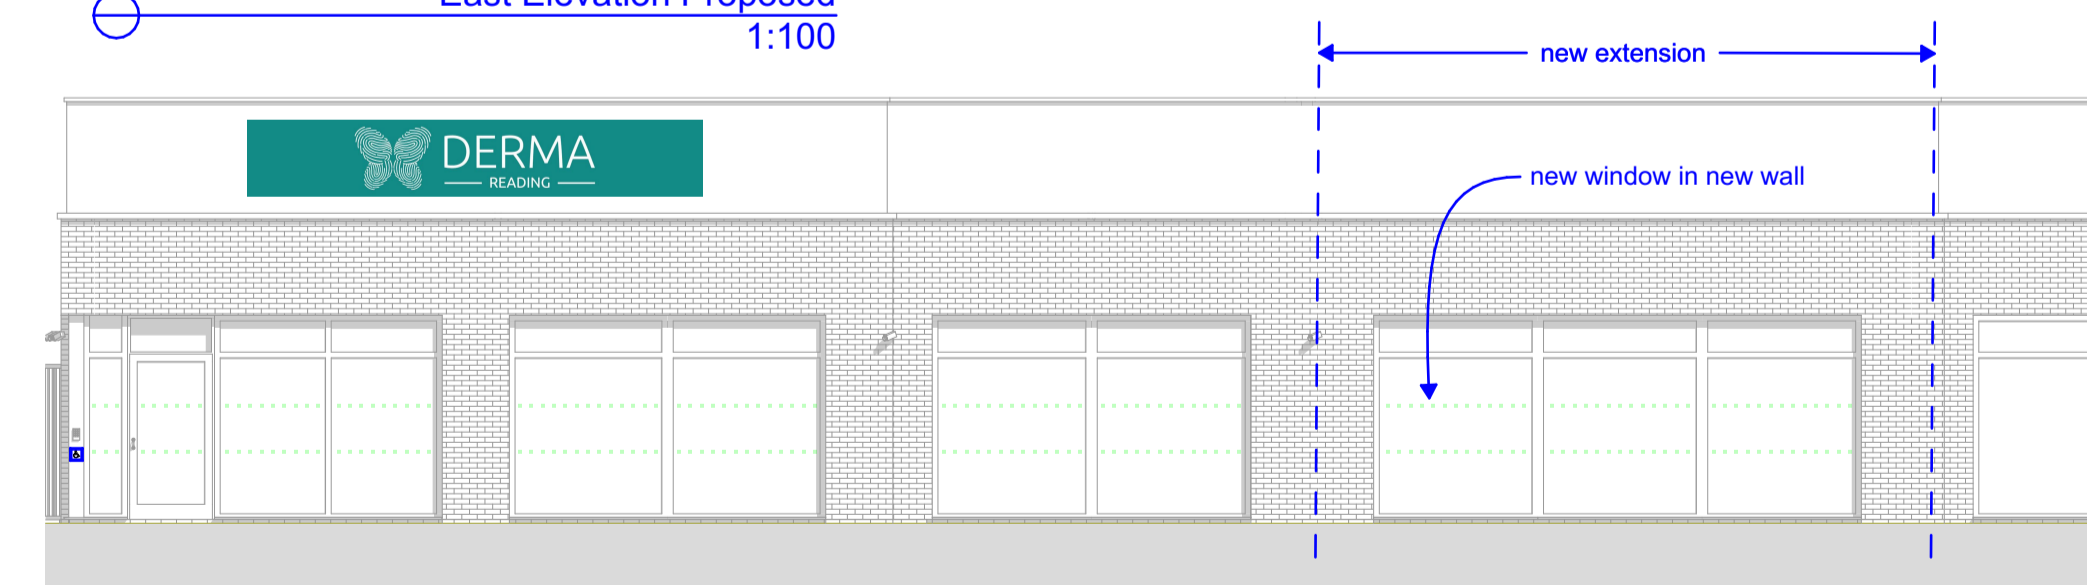

South Elevation Proposed  
1:100

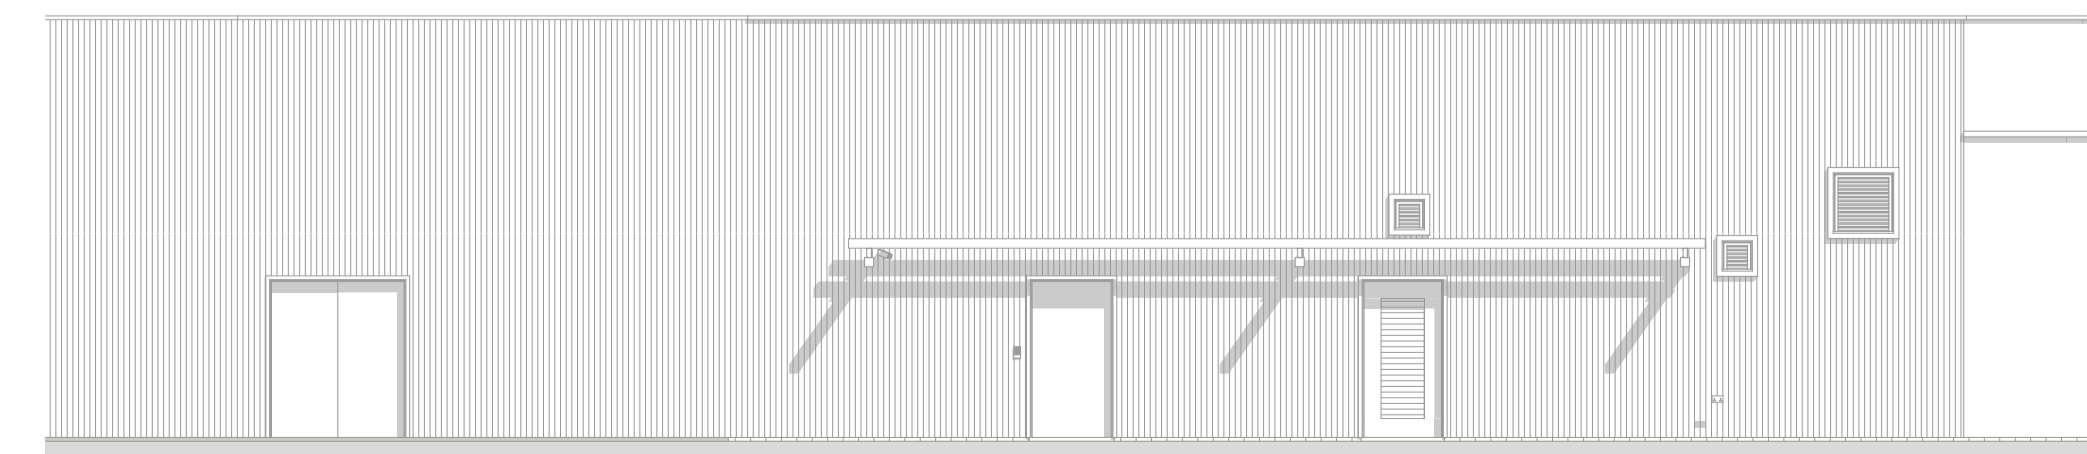

North Elevation Proposed  
1-100

*This document and its design content is copyright ©. It shall be read in conjunction with all other associated project information including models, specifications, schedules and related consultants documents. Do not scale from documents. All dimensions to be checked on site. Immediately report any discrepancies, errors or omissions on this document to the Originator*

[illegible]

### Schedule of Materials

*Facing Brickwork*  
Red stock bricks to match existing

*Wall Cladding*  
 Profiled metal sheet, colour and  
 profile to match existing

*Roof surface*  
 Profiled metal sheet, colour and  
 profile to match existing

*Windows*  
Aluminium frames with powder coated finish. Colour to match existing



**CHARTERED ARCHITECTS**

31 DIPPERS CLOSE  
KEMSING | KENT | TN15 6QD  
01959 565065  
info@waarchitects.co.uk

Client  
**DERMA**

Job Title  
**Extension to clinic, Unit 5  
Shepherds Hill, Reading RG6 1FE**

Drawing Title  
**South Elevation Proposed, North  
Elevation Proposed, East Elevation  
Proposed, South Elevation Existing.**  
Existing and Proposed Plans and Elevations

Drawing Status  
**06-Renovation-Proposed, 01-Renovation-Existing**

Drawn by	Date	Checked by
Lee Woodward	01.05.2019	LAW

Scales 1:100	Paper size A1 841.0x594.0
-----------------	---------------------------------

Project N°	Drawing N°	Revision
<b>1594</b>	<b>A.07</b>	

