




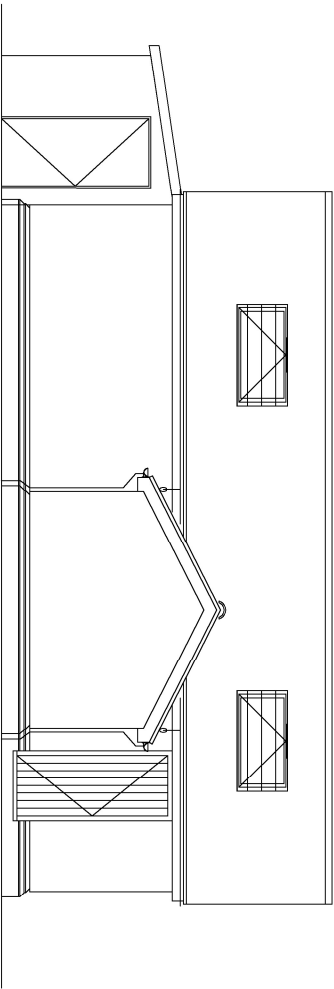


South Elevation

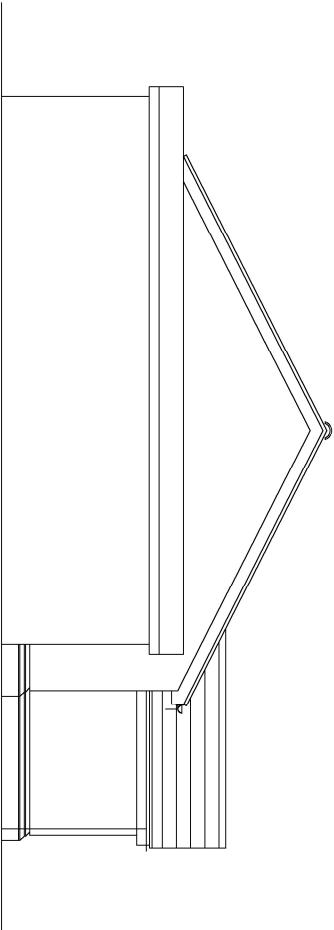

West Elevation

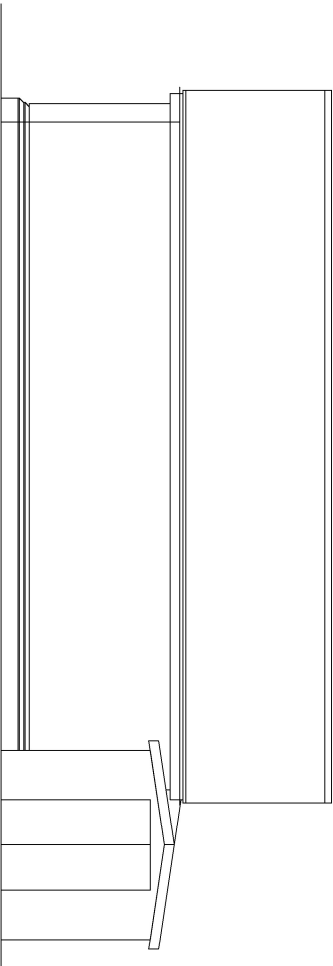

North Elevation

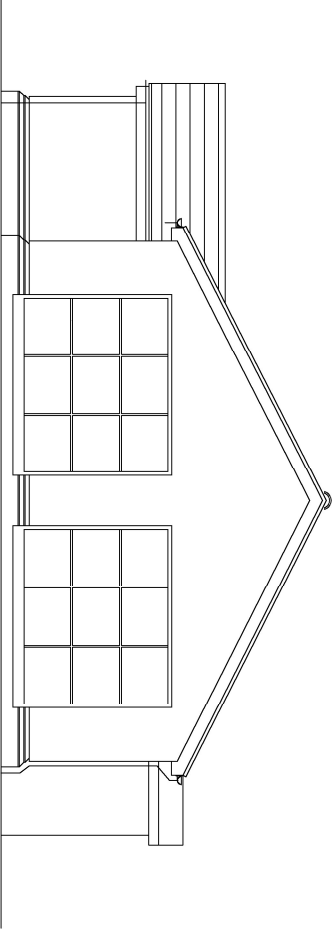

East Elevation

Project Address: Moor Green Barn, Finchampstead, RG40 3TJ
Drawing Number: MGB.EE
Drawing Name: Existing Elevations
Scale: 1:100 @ A3

