


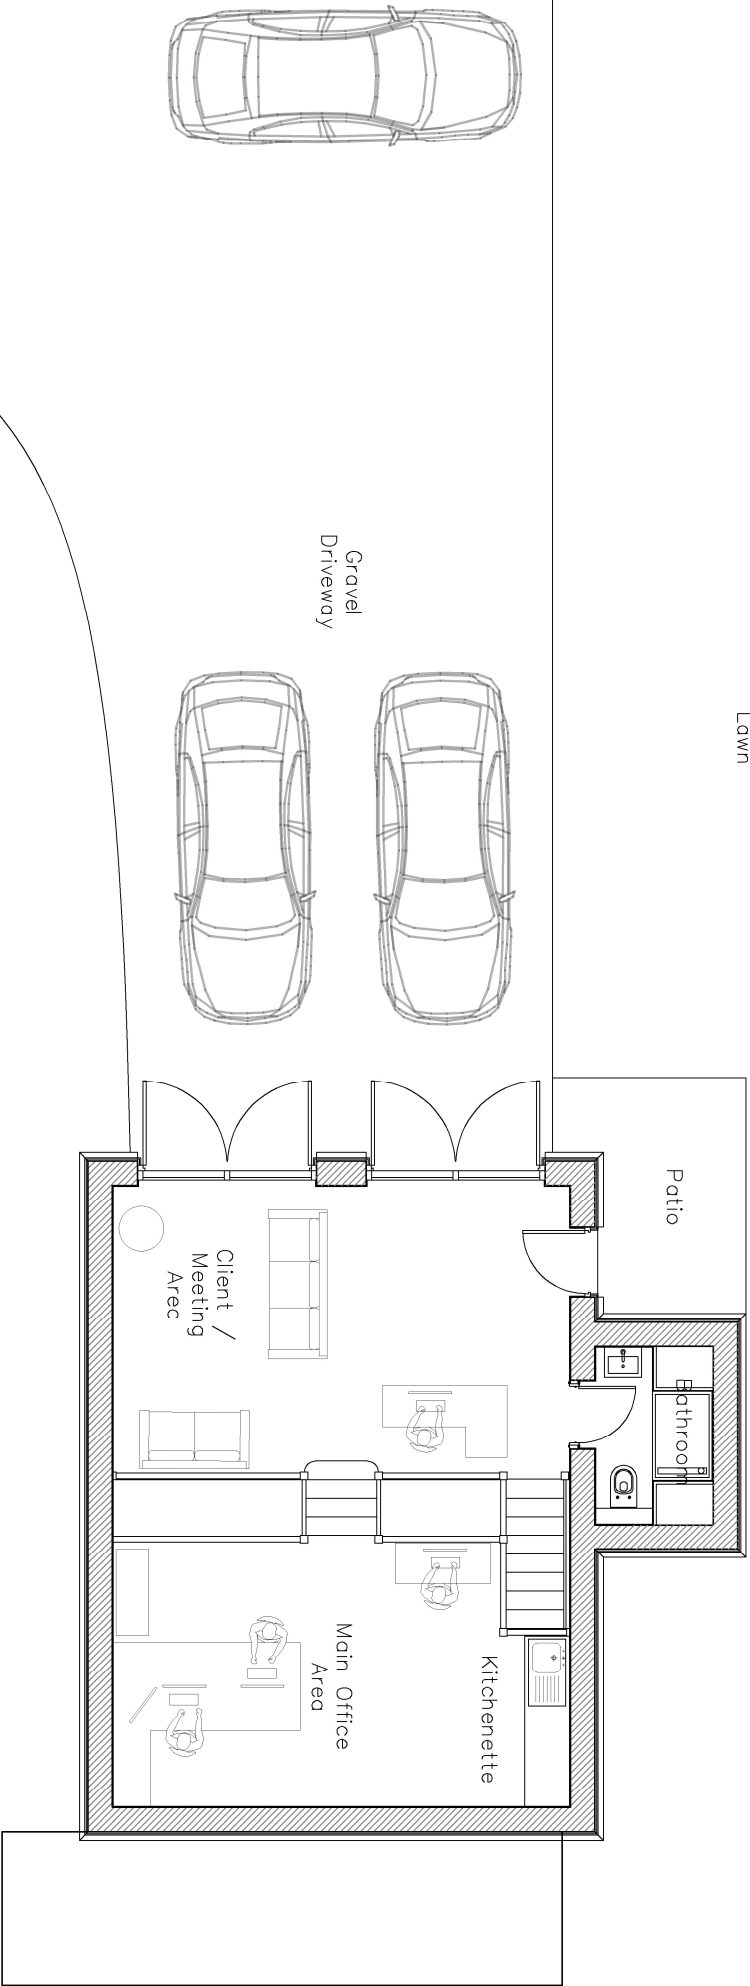

Project Address: Moor Green Barn, Finchampstead, RG40 3TJ
Drawing Number: MGB.GFE
Drawing Name: Existing Ground Floor Plan / Mezzanine
Scale: 1:100 @ A3

