



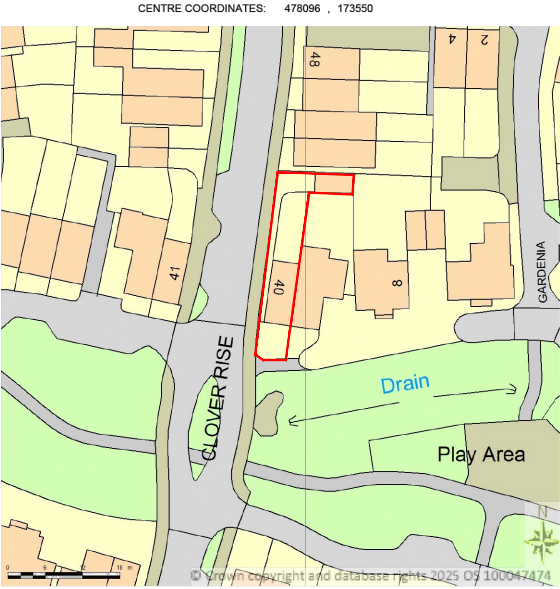


Supplied by Streetwise Maps Ltd
www.streetwise.net
Licence No: 100047474

LOCATION PLAN
SCALE 1:1250@A3

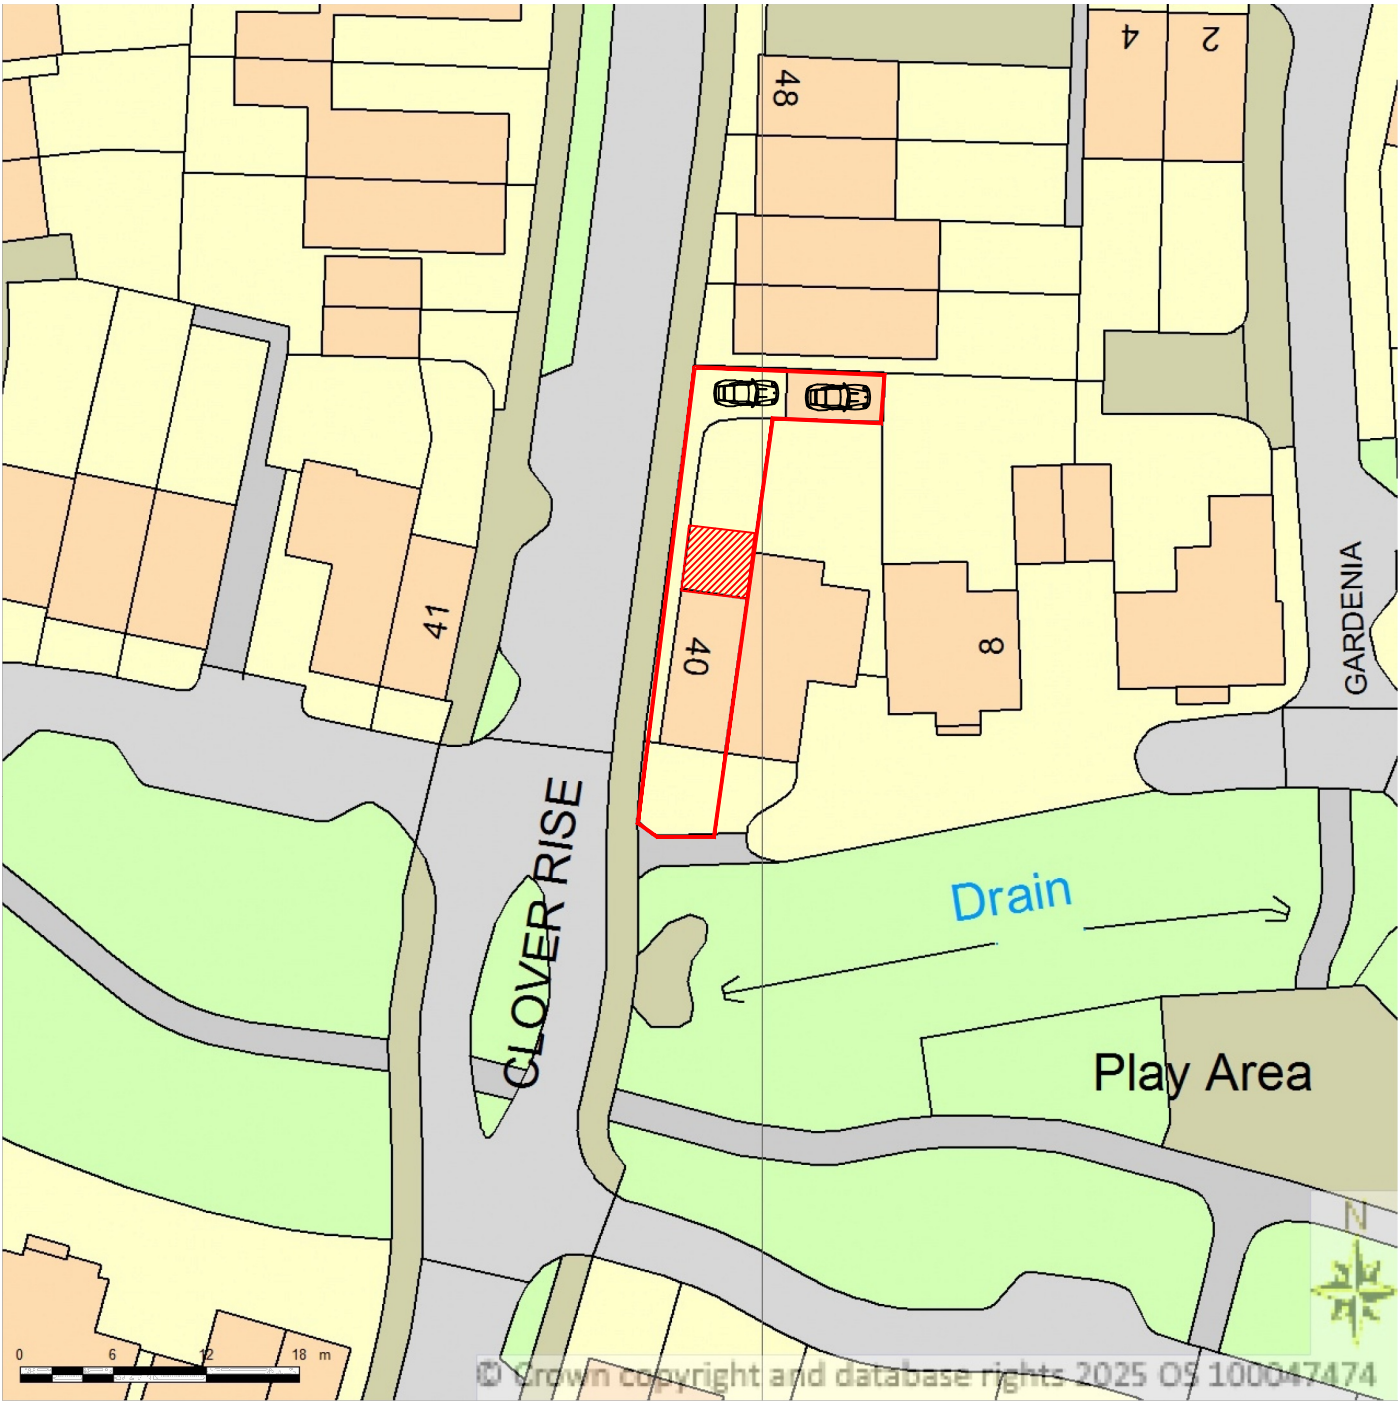

Supplied by Streetwise Maps Ltd
www.streetwise.net
Licence No: 100047474

BLOCK PLAN
SCALE 1:500@A3

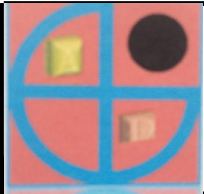


PROJECT:
PROPOSED SINGLE STOREY REAR EXTENSION

**40 Clover Rise
Woodley**


DRAWN BY:	P.S.
DATE:	12/06/2025
SCALE:	AS SHOWN@A3
FILENAME:	25029

DRAWING TITLE:	
LOCATION AND BLOCK PLAN	
DRAWING NUMBER:	CR-01


ArchDezine Limite
archdeziner7@gmail.com

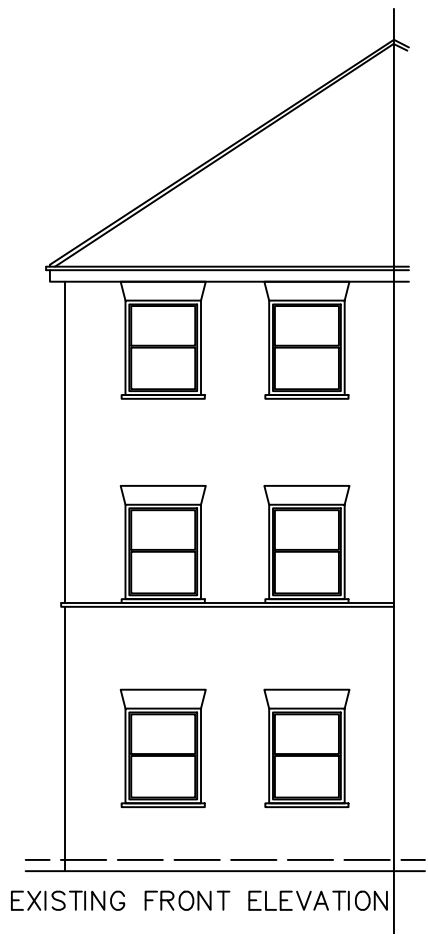


EXISTING FRONT ELEVATION

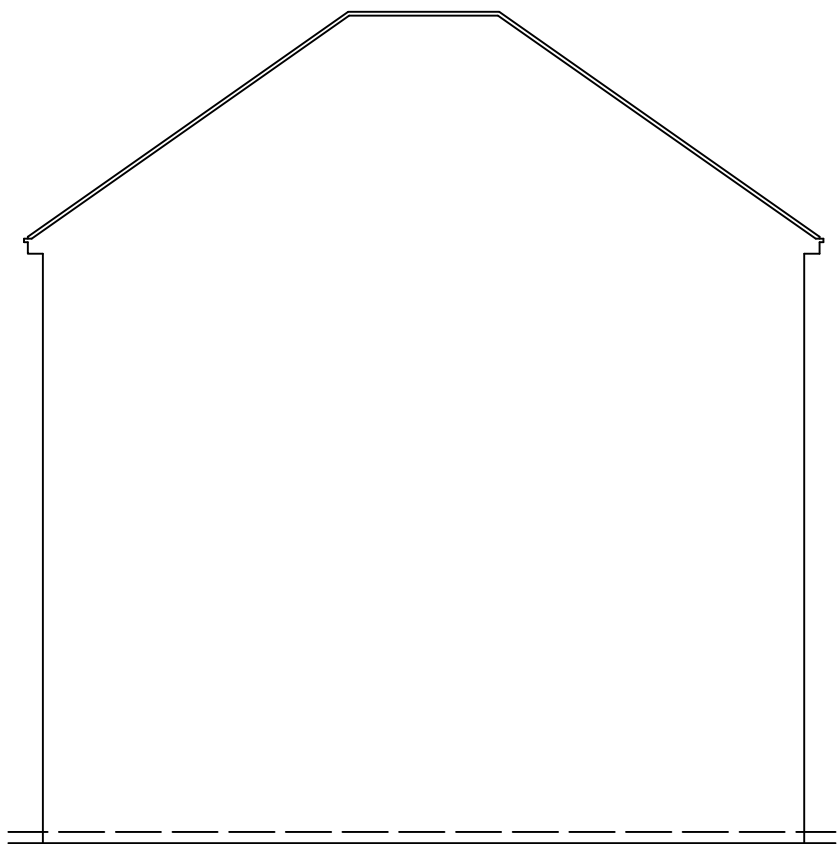


EXISTING SIDE-1 ELEVATION

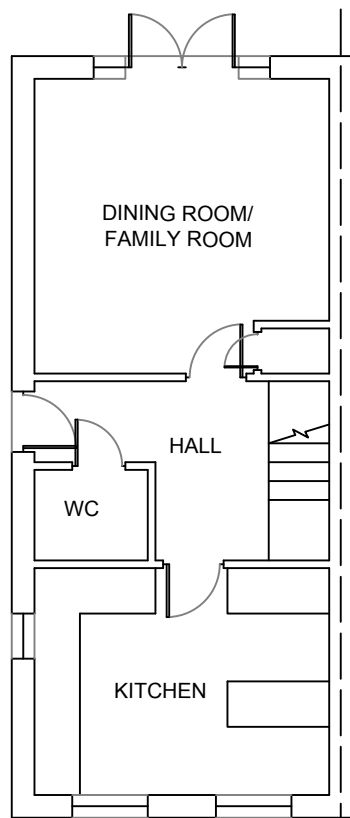


EXISTING GROUND FLOOR PLAN

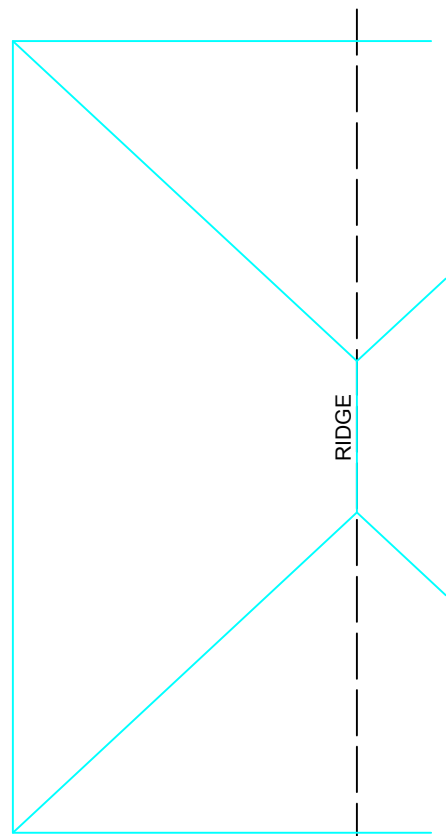


EXISTING ROOF PLAN

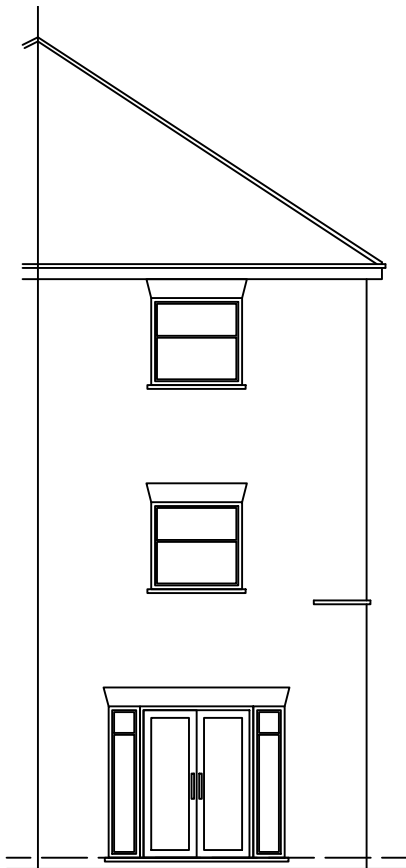


EXISTING REAR ELEVATION

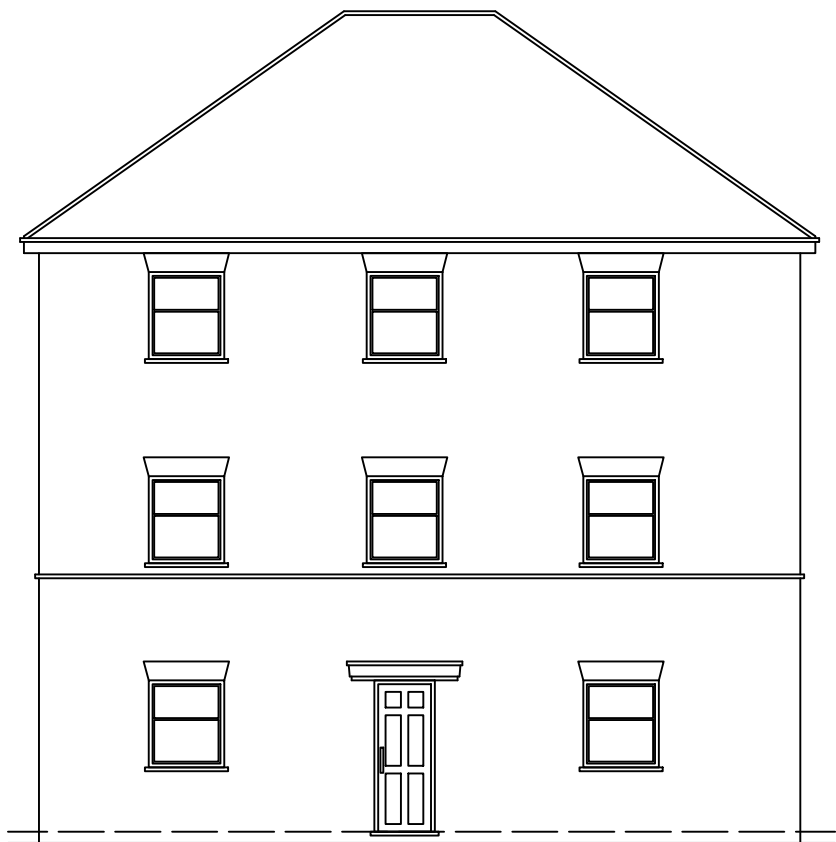

EXISTING SIDE-2 ELEVATION

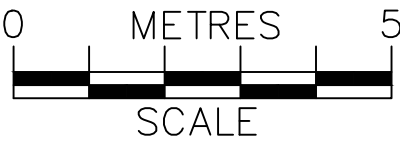

SCALE

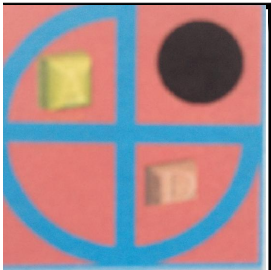

PROJECT:

PROPOSED SINGLE STOREY REAR EXTENSION

40 Clover Rise
Woodley

DRAWN BY:

P.S.

DATE:

12/06/2025

SCALE:

1:100@A2

FILENAME:

25029







DRAWING TITLE:

EXISTING PLANS & ELEVATIONS

DRAWING NUMBER:

CR-02

ArchDezine Limited
archdeziner7@gmail.com

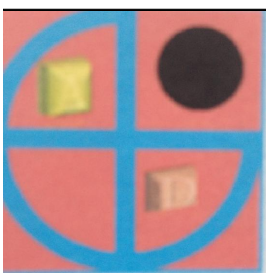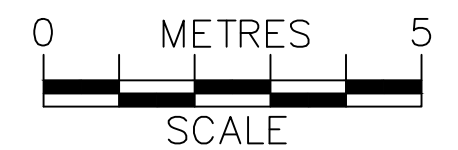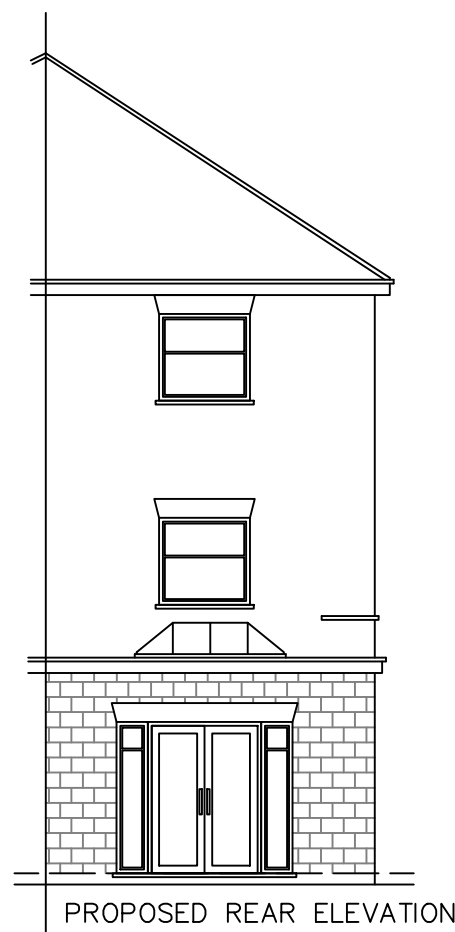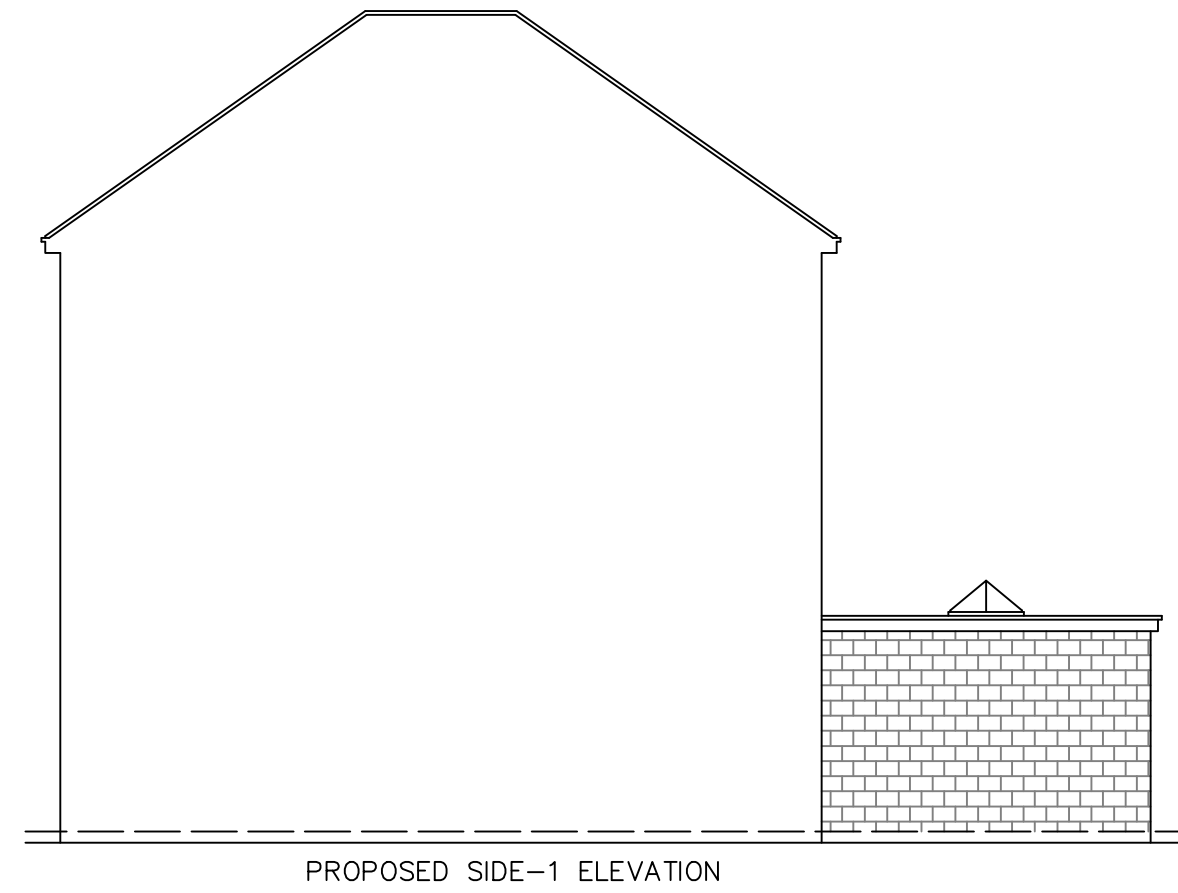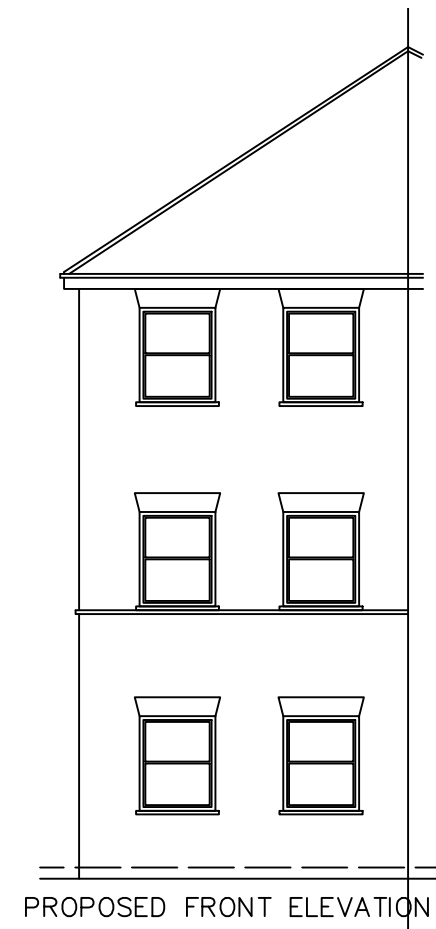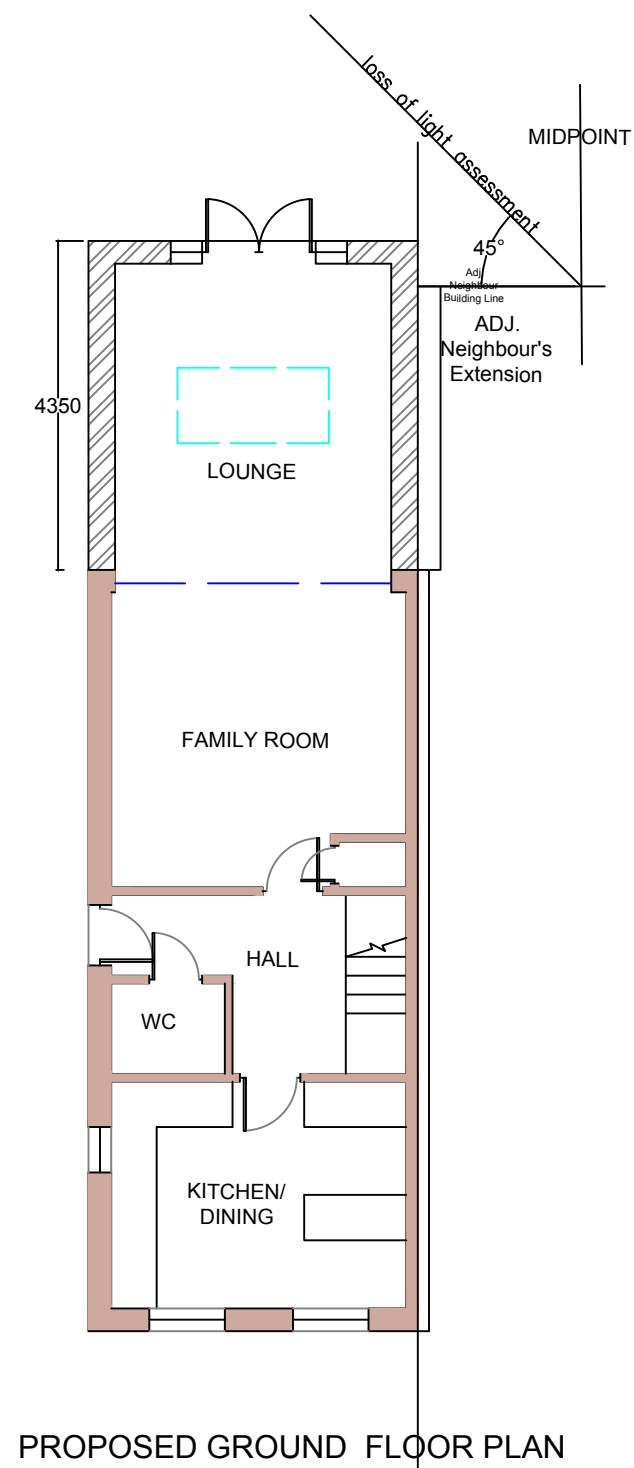

PROJECT:

PROPOSED SINGLE STOREY REAR EXTENSION

40 Clover Rise
Woodley

DRAWN BY:	P.S.	DRAWING TITLE:	
DATE:	12/06/2025	PROPOSED PLANS & ELEVATIONS	
SCALE:	1:100@A2		
FILENAME:	25029	DRAWING NUMBER:	CR-03

ArchDezine Limited
archdeziner7@gmail.com