



NOTES:

1.


CONTACT@FORESTGATEARCHITECTURE.CO.UK TEL:07737448478

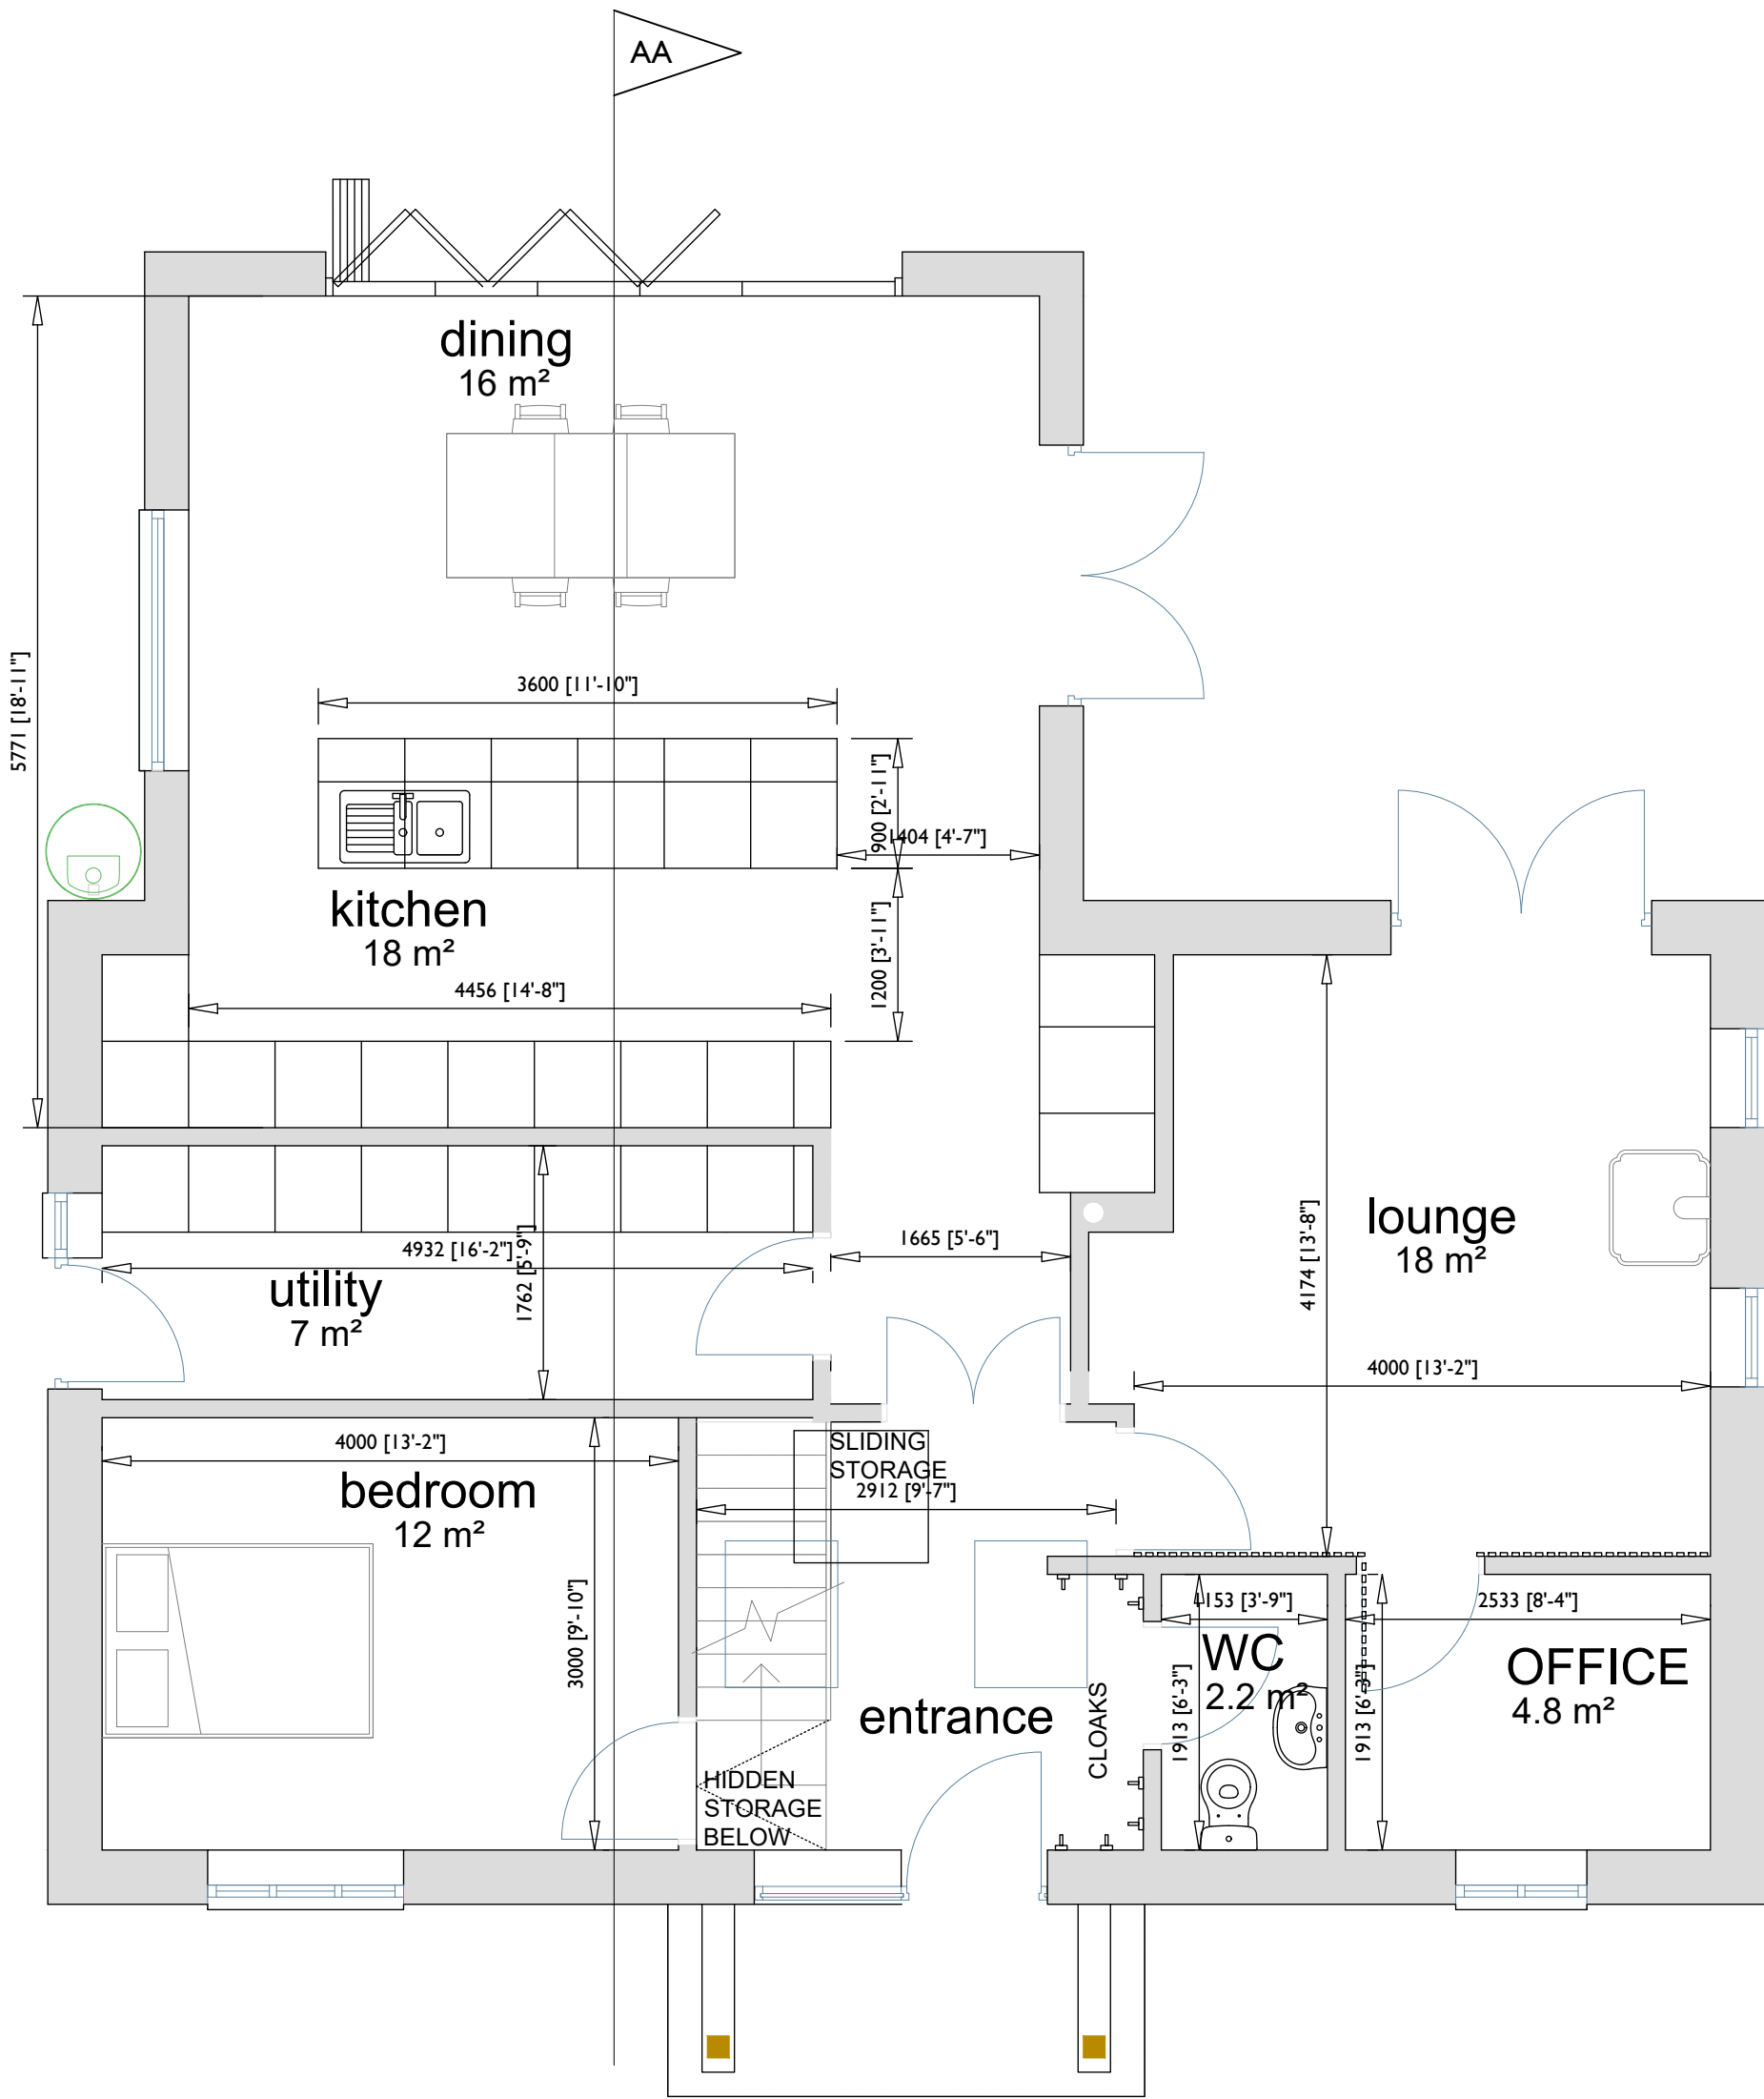

GF PLAN

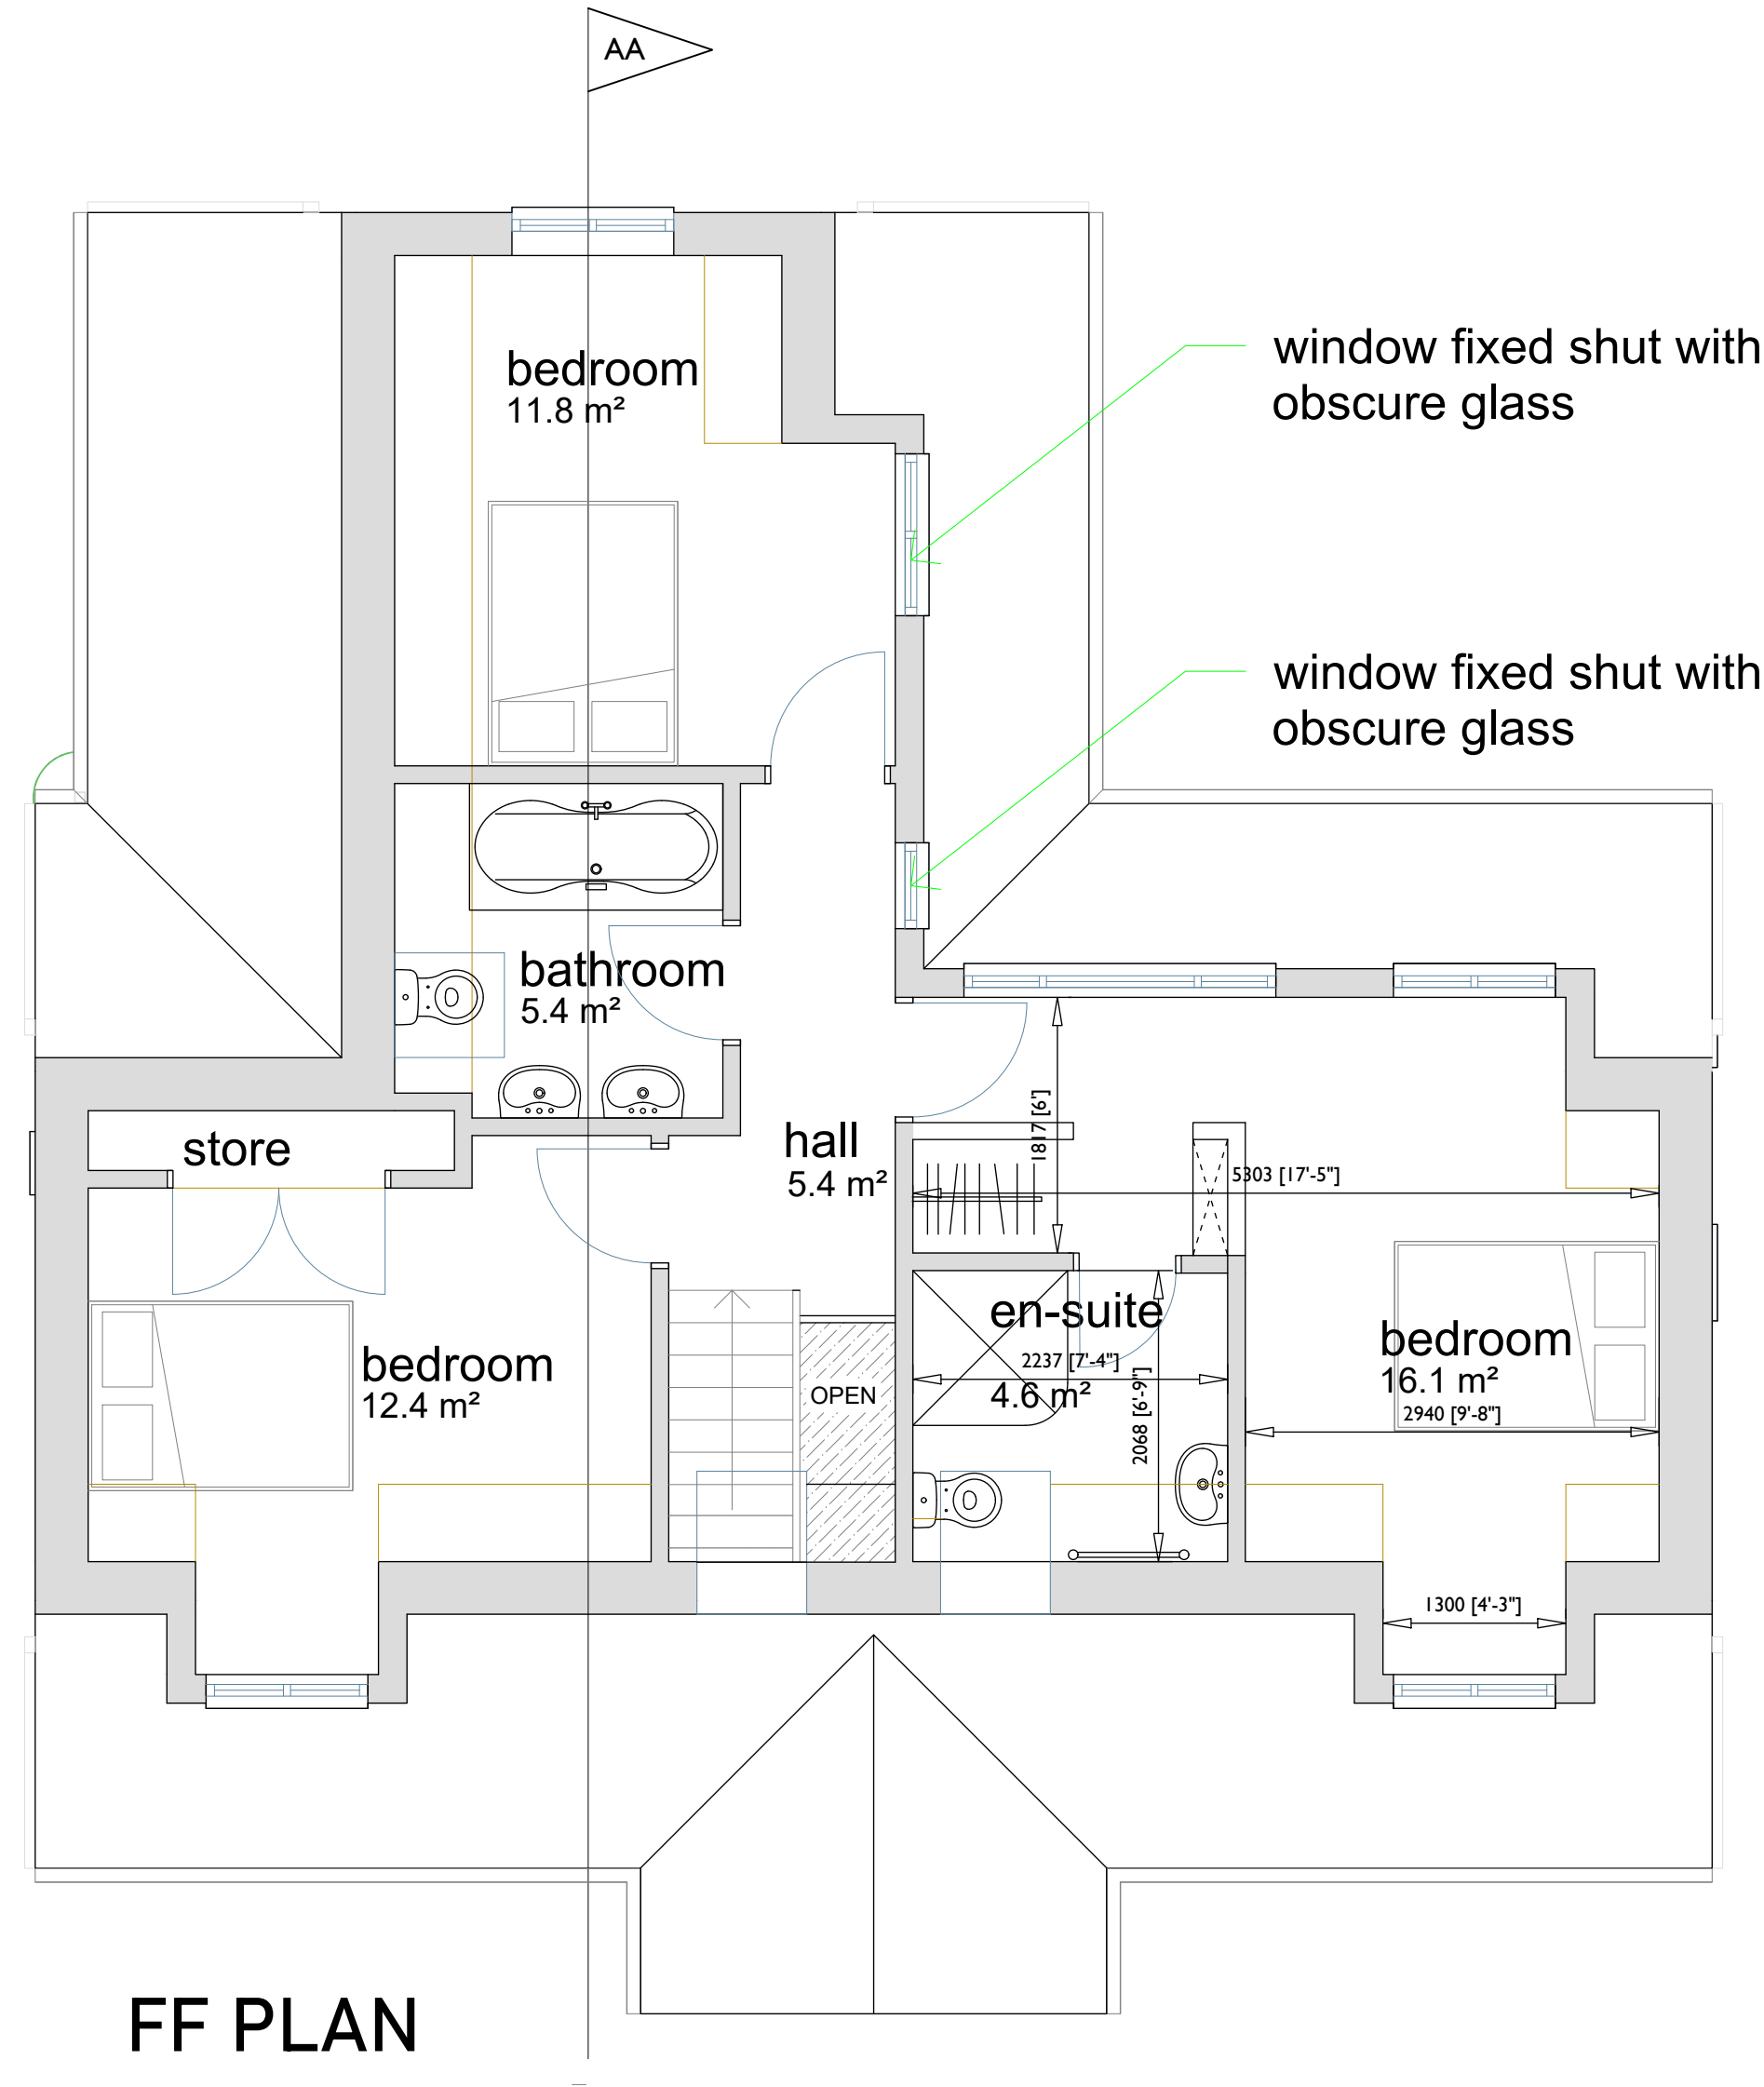

FF PLAN

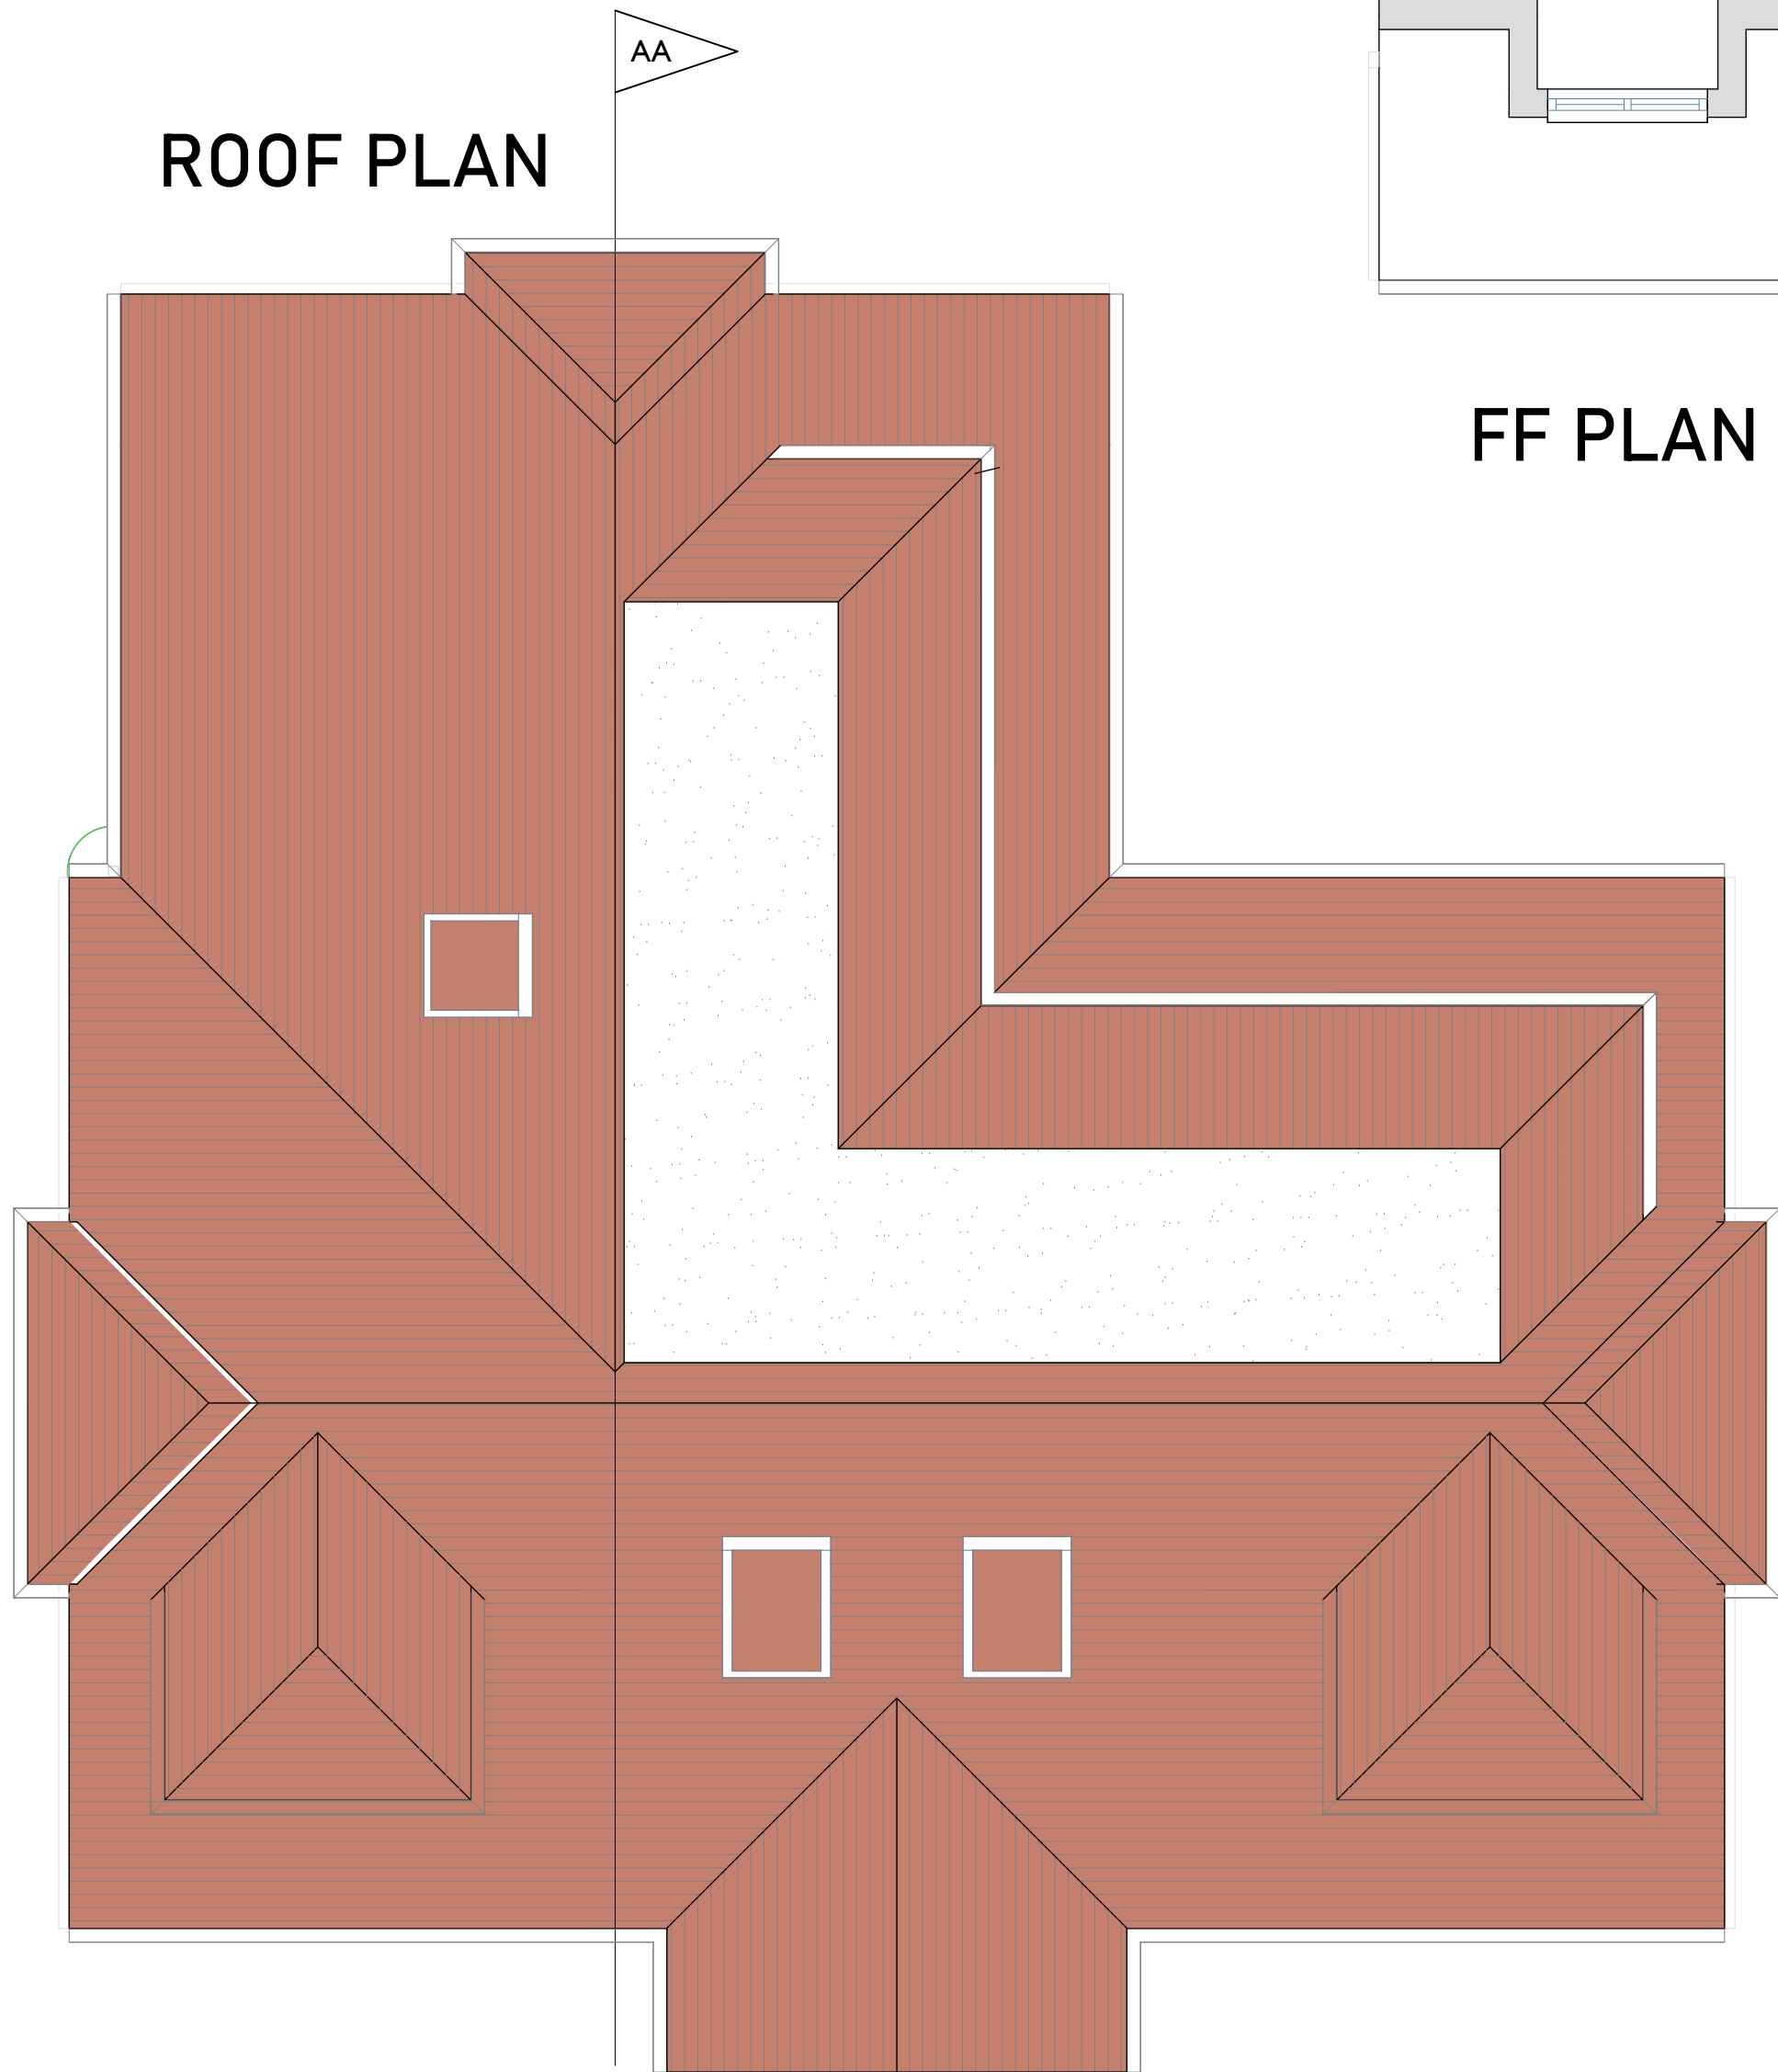

ROOF PLAN

1. ALL CONTRACTORS MUST CHECK DIMENSIONS ON SITE PRIOR TO COMMENCEMENT OF WORKS.
2. ANY DISCREPANCIES OR UNCERTAINTIES MUST BE NOTIFIED TO THE PRINCIPAL DESIGNER.
3. NON-SPECIFIED MATERIALS MUST BE CONSULTED AND APPROVED BY ALL RELEVANT PARTIES PRIOR TO INSTALLATION.
4. BOUNDARIES HAVE BEEN ASSUMED ON SITE. CLARIFICATION AND CORROBORATION OF BOUNDARY MUST BE TAKEN UP WITH THE APPROPRIATE LEGAL PARTY.
5. ALL DRAWINGS ARE TO BE CHECKED AND GIVEN APPROVAL BY THE LOCAL AUTHORITY, OR AN ALLOCATED INDEPENDENT BUILDING CONTROL SURVEYOR AND APPROVED BEFORE COMMENCEMENT OF CONSTRUCTION.
6. ANY CHANGES OR VARIATIONS TO REPRODUCTION OF FOREST GATE ARCHITECTURE & DESIGN LTD DRAWINGS ARE SUBJECT TO INTELLECTUAL PROPERTY AND COPYRIGHT LAWS AND MUST BE APPROVED BY THE LOCAL AUTHORITY PRIOR TO BEING USED.
7. STRUCTURAL ELEVATIONS AND SUPPORTS MUST BE DESIGNED BY A CERTIFIED STRUCTURAL ENGINEER THAT HAS PROVIDED SUPPORTIVE CALCULATIONS TO BE APPROVED BY THE LOCAL AUTHORITY BEFORE INSTALLATION.



SCALE 1:50

9 SILVER FOX
CRESCENT

DESIGN PROPOSAL
CLIENT:
MR T TAYLOR
SITE ADDRESS:
9 SILVER FOX CRESCENT
RG5 3JA

1:50 - A1
OCTOBER 2024

AB
FOREST GATE
ARCHITECTURE AND DESIGN

OPT.PROPOSED REV-B

FG.24009.P03