


PLOT 14



FRONT ELEVATION

Scale 1:100 @ A1

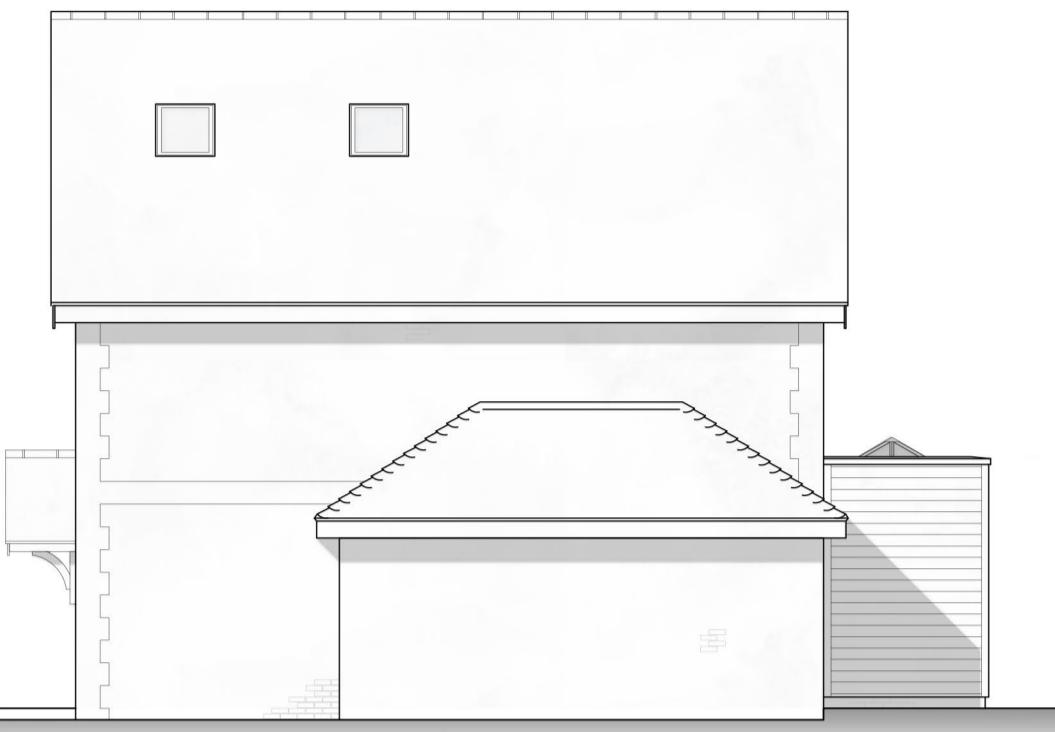

SIDE ELEVATION

Scale 1:100 @ A1




REAR ELEVATION

Scale 1:100 @ A1




SIDE ELEVATION

Scale 1:100 @ A1

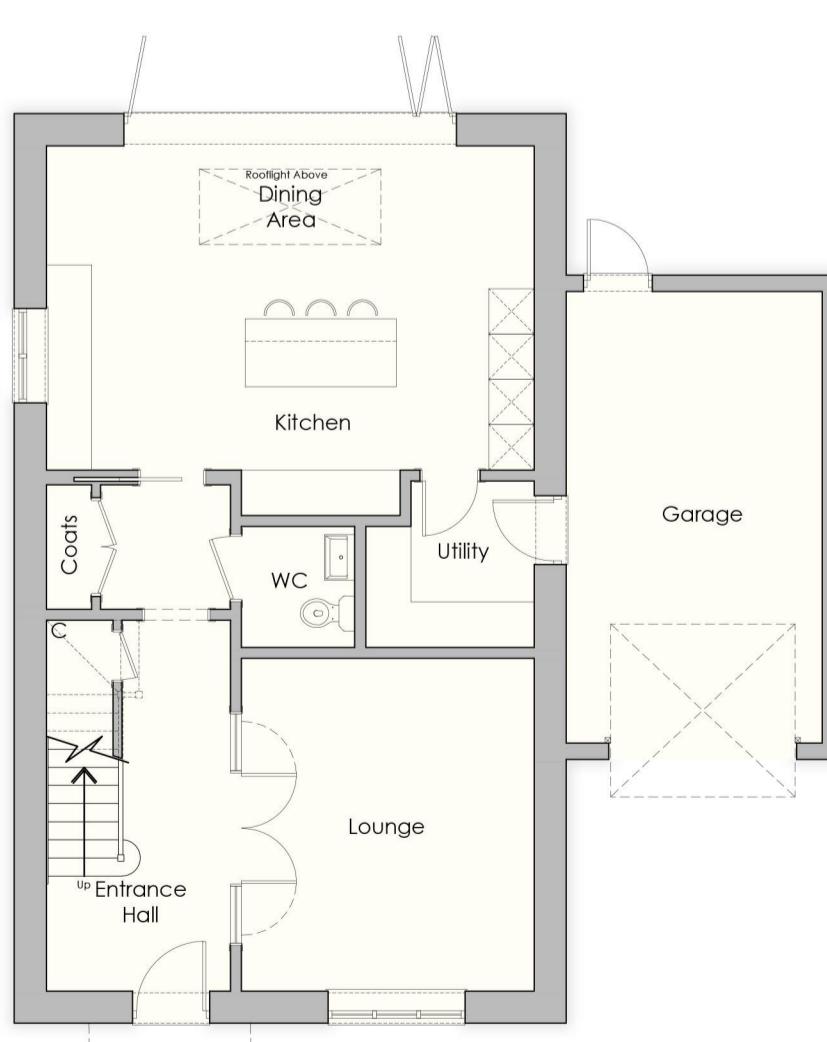


GROUND FLOOR PLAN

Scale 1:100 @ A1

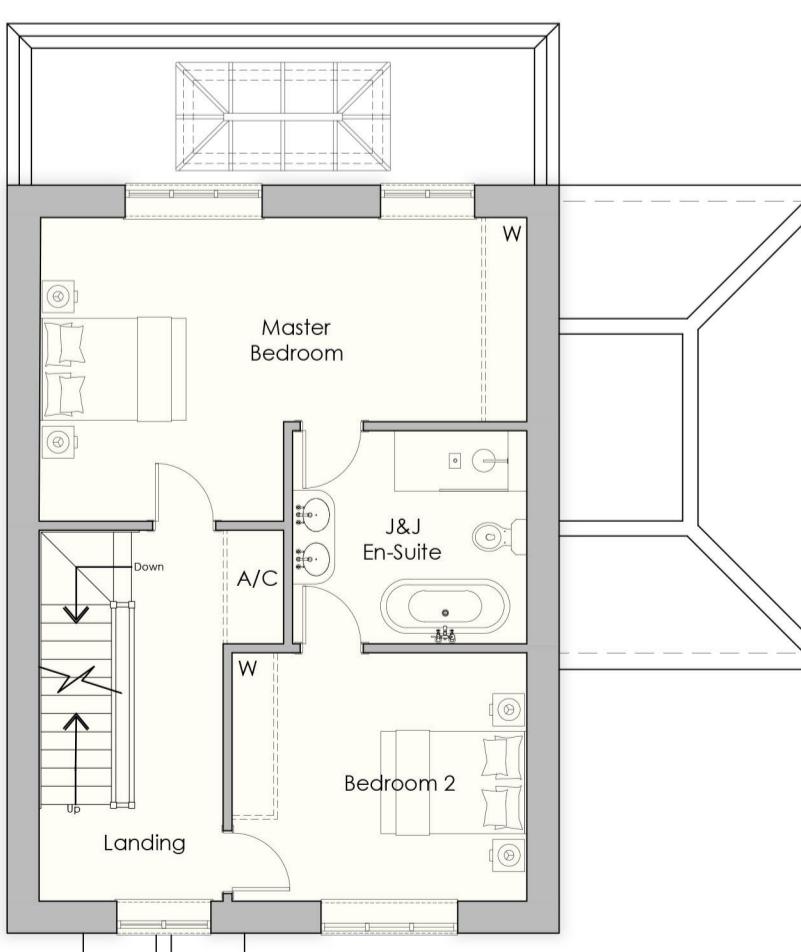

FIRST FLOOR PLAN

Scale 1:100 @ A1

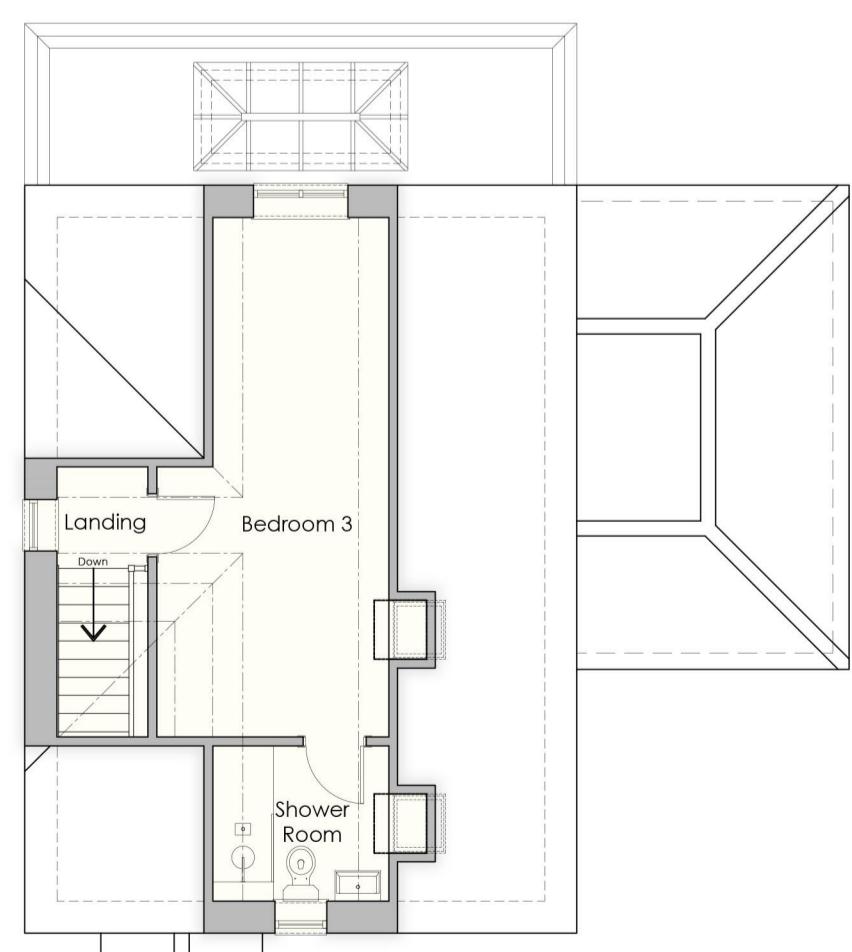

SECOND FLOOR PLAN

Scale 1:100 @ A1

Notes:
This drawing is the copyright of Arktec Ltd and has been sent to you in confidence, it must not be reproduced or disclosed to third parties without our prior permission.
Do not scale from this drawing except for planning purposes.
All dimensions are in millimetres unless noted otherwise.
Any surveyed information incorporated on this drawing cannot be guaranteed as accurate unless confirmed by a fixed dimension.
This drawing is to be read in conjunction with all the relevant consultants, suppliers and manufacturers drawings and information.

0 1m 2m 3m 4m 5m
Scale 1:100

Rev Date Details

PLANNING

ark|tec
Architectural Consultancy
Lodge Farm Barn
Elveham Park Estate
Fleet Road, Hartley Wintney
Hampshire, RG27 8AS
t: 01252 845335
f: 01252 845515
e: info@arktec.co.uk
w: www.arktec.co.uk

Client: WESTBOURNE HOMES
Project: LADDS GARDEN CENTRE
BATH ROAD, HARE HATCH
Drawing: PLOT 14
FLOOR PLANS & ELEVATIONS
Scale: 1:100 @ A1 Date: 09/09/25

Drawing Number: P25/09/S/119 -
Revision: 09/09/25