

# PLOT 15



**FRONT ELEVATION**

Scale 1:100 @ A1




**SIDE ELEVATION**

Scale 1:100 @ A1




**REAR ELEVATION**

Scale 1:100 @ A1

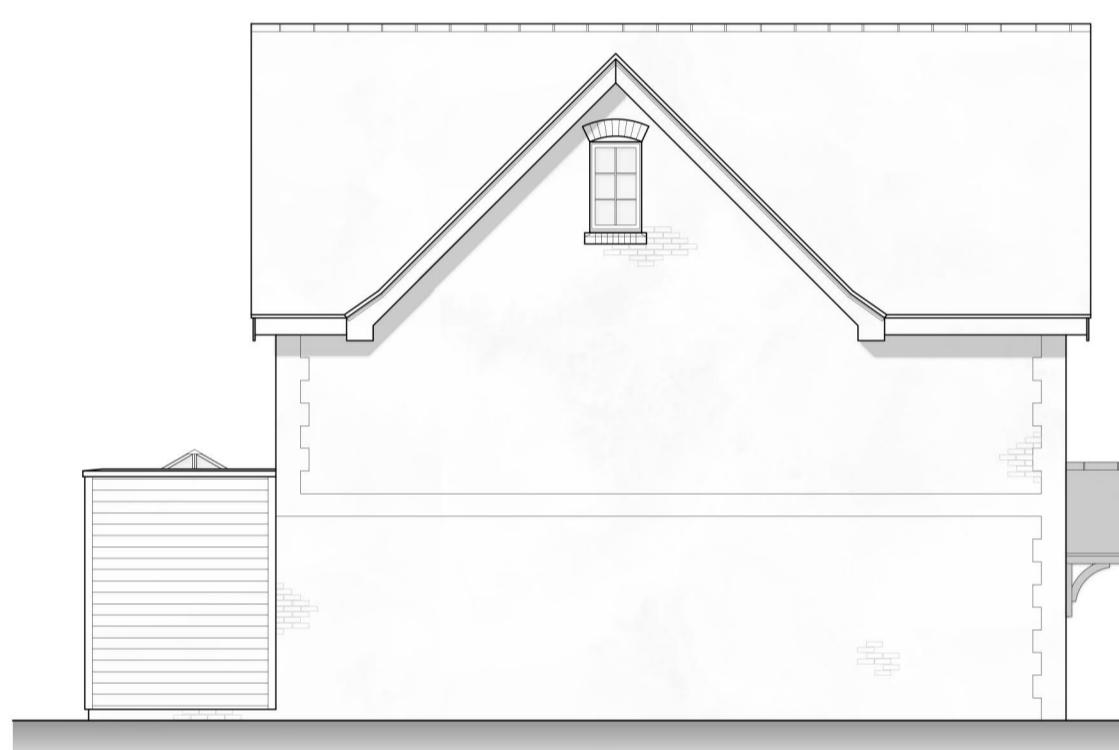

**SIDE ELEVATION**

Scale 1:100 @ A1

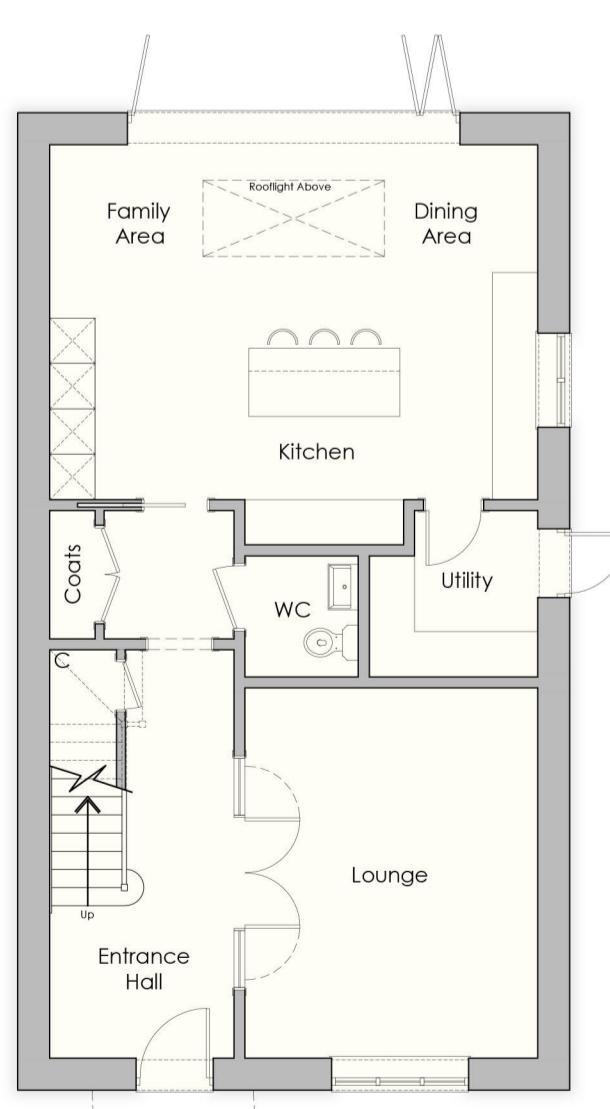


**GROUND FLOOR PLAN**

Scale 1:100 @ A1



**FIRST FLOOR PLAN**

Scale 1:100 @ A1

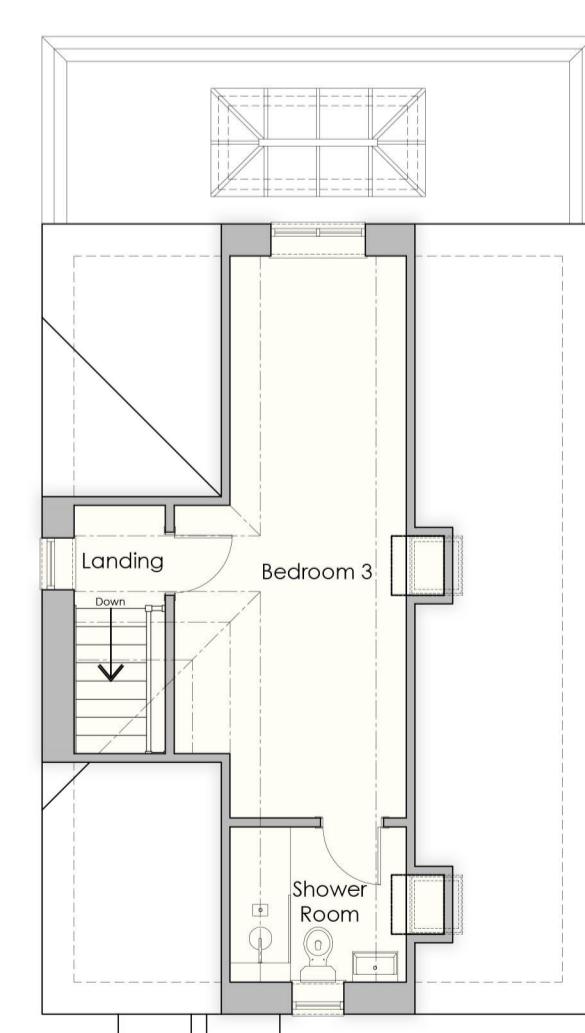

**SECOND FLOOR PLAN**

Scale 1:100 @ A1

Notes:  
 This drawing is the copyright of Arktec Ltd and has been sent to you in confidence, it must not be reproduced or disclosed to third parties without our prior permission.  
 Do not scale from this drawing except for planning purposes.  
 All dimensions are in millimetres unless noted otherwise.  
 Any surveyed information incorporated on this drawing cannot be guaranteed as accurate unless confirmed by a fixed dimension.  
 This drawing is to be read in conjunction with all the relevant consultants, suppliers and manufacturers drawings and information.

0 1m 2m 3m 4m 5m  
Scale 1:100

Rev Date Details

## PLANNING

**ark|tec**  
 Architectural Consultancy  
 Lodge Farm Barn  
 Elvetham Park Estate  
 Fleet Road, Hartley Wintney  
 Hampshire, RG27 8AS  
 t: 01252 845335  
 f: 01252 845515  
 e: info@arktec.co.uk  
 w: www.arktec.co.uk

Client: WESTBOURNE HOMES  
 Project: LADDS GARDEN CENTRE  
 BATH ROAD, HARE HATCH  
 Drawing: PLOT 15  
 FLOOR PLANS & ELEVATIONS  
 Scale: 1:100 @ A1 Date: 09/09/25

Drawing Number: P25/09/S/120 -  
 Revision: 09/09/25