

PLOT 16



FRONT ELEVATION

Scale 1:100 @ A1



SIDE ELEVATION

Scale 1:100 @ A1




REAR ELEVATION

Scale 1:100 @ A1




SIDE ELEVATION

Scale 1:100 @ A1

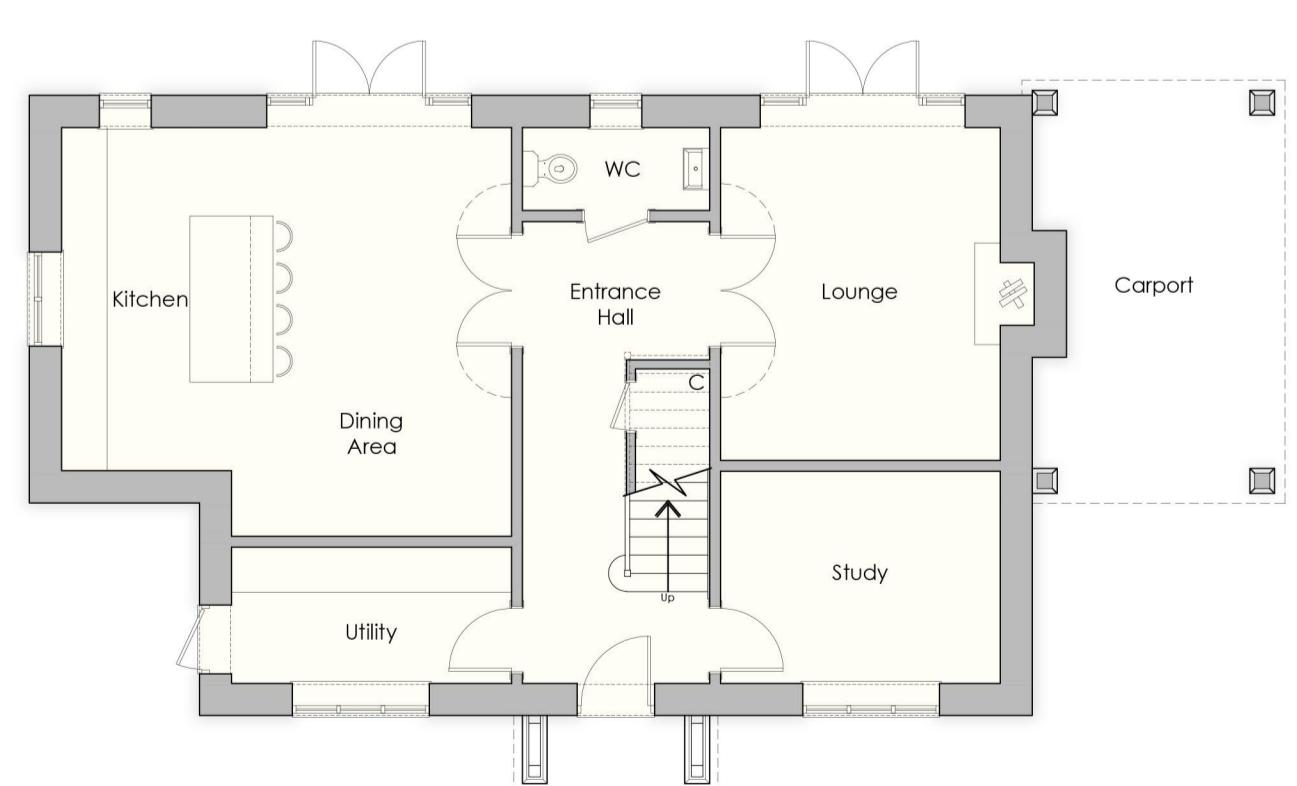

GROUND FLOOR PLAN

Scale 1:100 @ A1

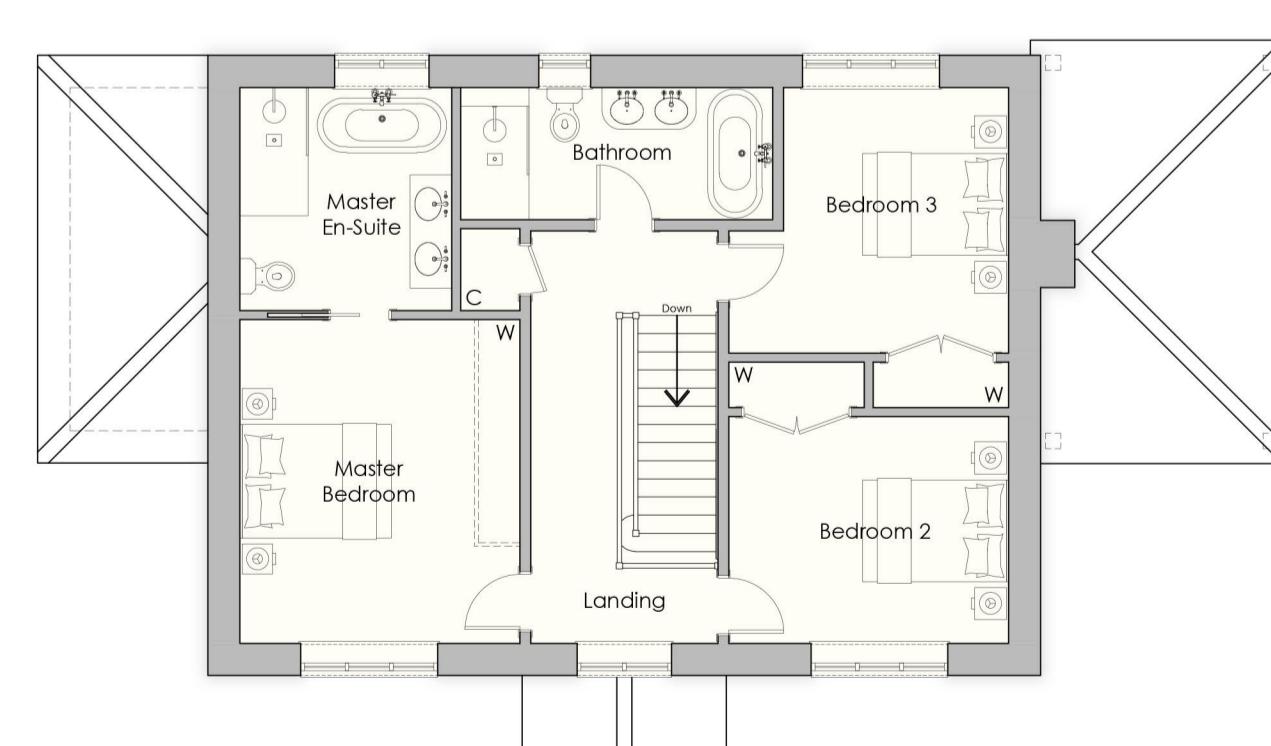

FIRST FLOOR PLAN

Scale 1:100 @ A1

Notes:
This drawing is the copyright of Arktec Ltd and has been sent to you in confidence, it must not be reproduced or disclosed to third parties without our prior permission.
Do not scale from this drawing except for planning purposes.
All dimensions are in millimetres unless noted otherwise.
Any surveyed information incorporated on this drawing cannot be guaranteed as accurate unless confirmed by a fixed dimension.
This drawing is to be read in conjunction with all the relevant consultants, suppliers and manufacturers drawings and information.

0 1m 2m 3m 4m 5m
Scale 1:100

| | | |
|-----|------|---------|
| Rev | Date | Details |
| - | - | - |

PLANNING

| | |
|--|--|
| ark tec Architectural Consultancy Lodge Farm Barn Elveham Park Estate Fleet Road, Hartley Wintney Hampshire, RG27 8AS t: 01252 845335 f: 01252 845515 e: info@arktec.co.uk w: www.arktec.co.uk | Client: WESTBOURNE HOMES Project: LADDS GARDEN CENTRE BATH ROAD, HARE HATCH Drawing: PLOT 16 FLOOR PLANS & ELEVATIONS Scale: 1:100 @ A1 Date: 09/09/25 |
|--|--|

Drawing Number: P25/09/S/121 - Revision: 09/09/25