

# PLOT 8



**FRONT ELEVATION**

Scale 1:100 @ A1



**SIDE ELEVATION**

Scale 1:100 @ A1




**REAR ELEVATION**

Scale 1:100 @ A1




**SIDE ELEVATION**

Scale 1:100 @ A1

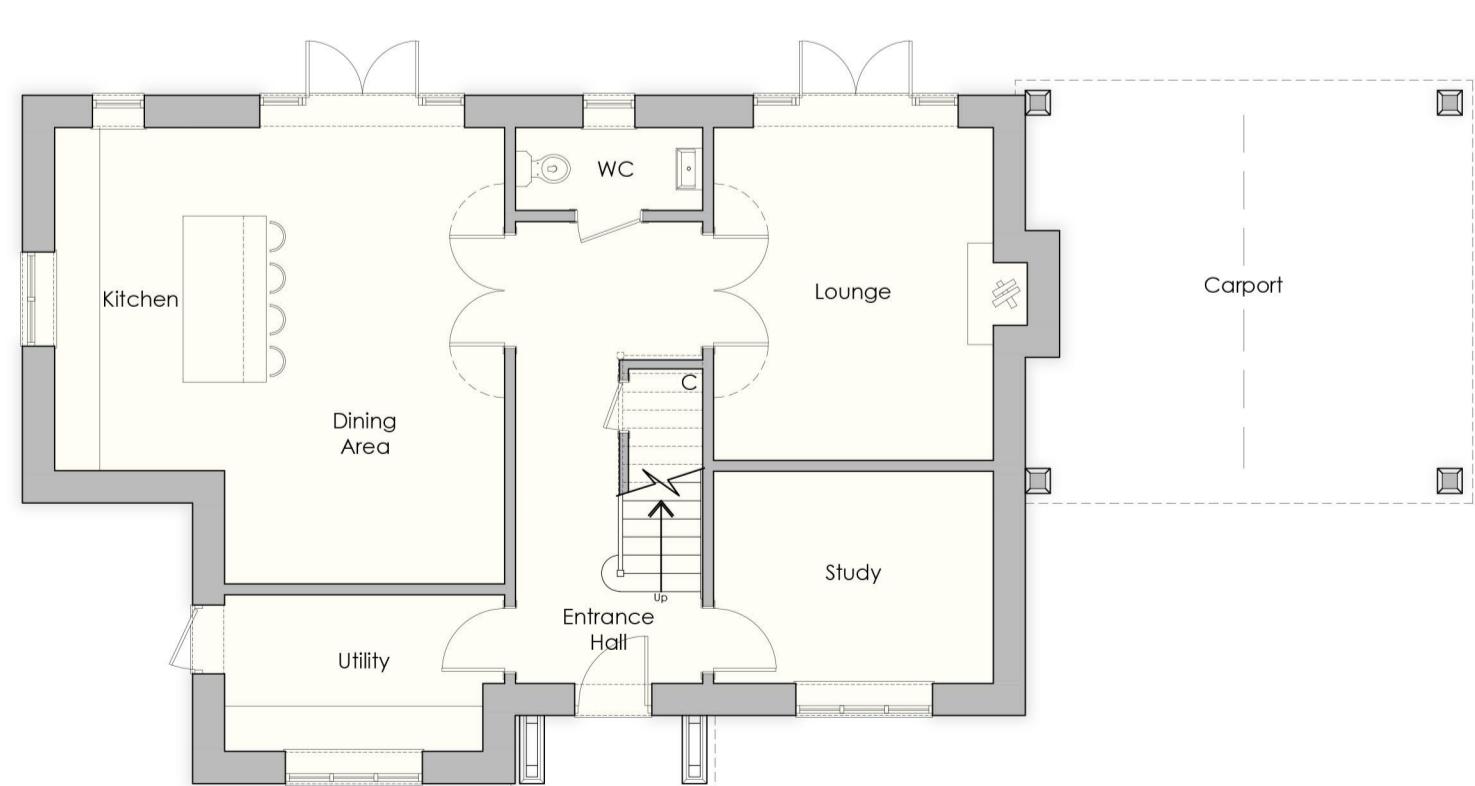

**GROUND FLOOR PLAN**

Scale 1:100 @ A1

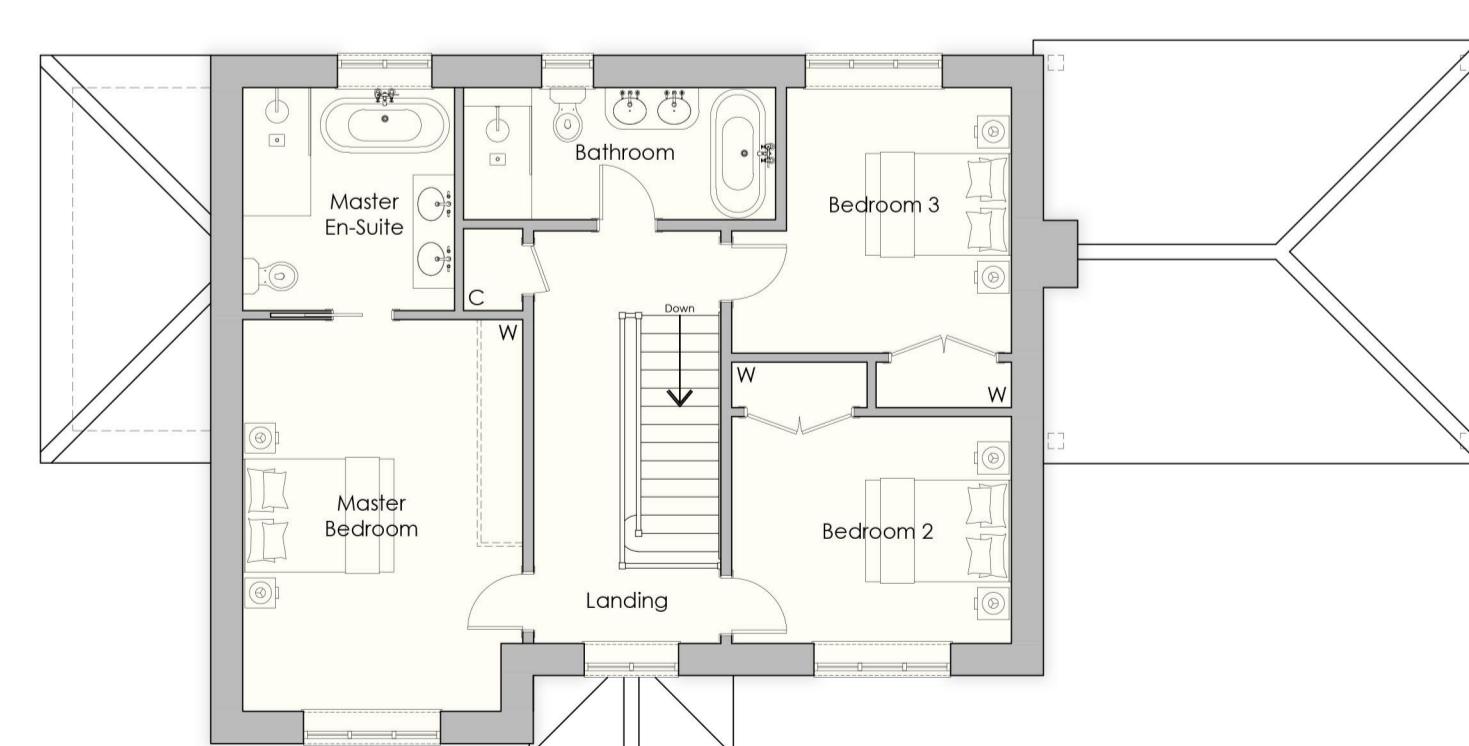

**FIRST FLOOR PLAN**

Scale 1:100 @ A1

Notes:  
This drawing is the copyright of Arktec Ltd and has been sent to you in confidence, it must not be reproduced or disclosed to third parties without our prior permission.  
Do not scale from this drawing except for planning purposes.  
All dimensions are in millimetres unless noted otherwise.  
Any surveyed information incorporated on this drawing cannot be guaranteed as accurate unless confirmed by a fixed dimension.  
This drawing is to be read in conjunction with all the relevant consultants, suppliers and manufacturers drawings and information.

0 1m 2m 3m 4m 5m  
Scale 1:100

Rev	Date	Details
-	-	-

## PLANNING

**ark|tec**

Client: WESTBOURNE HOMES  
Project: LADDS GARDEN CENTRE  
BATH ROAD, HARE HATCH

Architectural Consultancy

Lodge Farm Barn  
Elveham Park Estate  
Fleet Road, Hartley Wintney  
Hampshire, RG27 8AS

t: 01252 845335  
f: 01252 845515  
e: info@arktec.co.uk  
w: www.arktec.co.uk

Drawing Number: 1:100 @ A1 Date: 09/09/25

Drawing Number: P25/09/S/113 - Revision: 09/09/25