




EXISTING

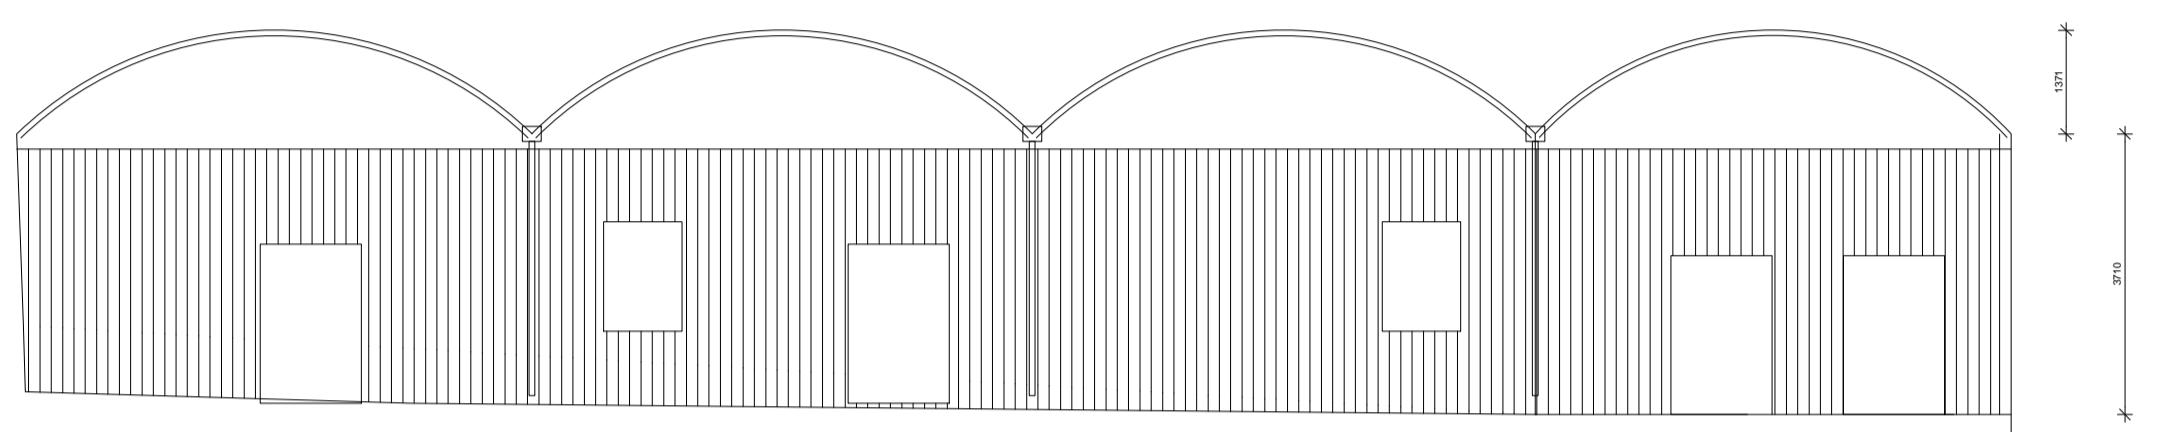


East Elevation

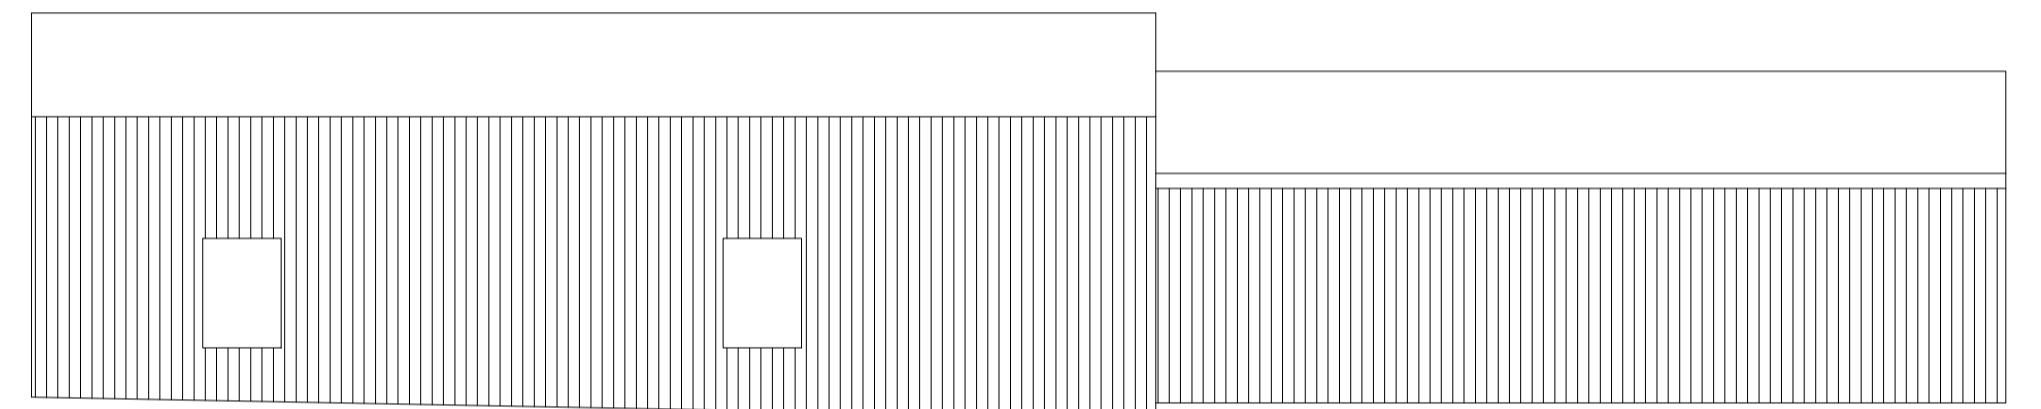

North Elevation

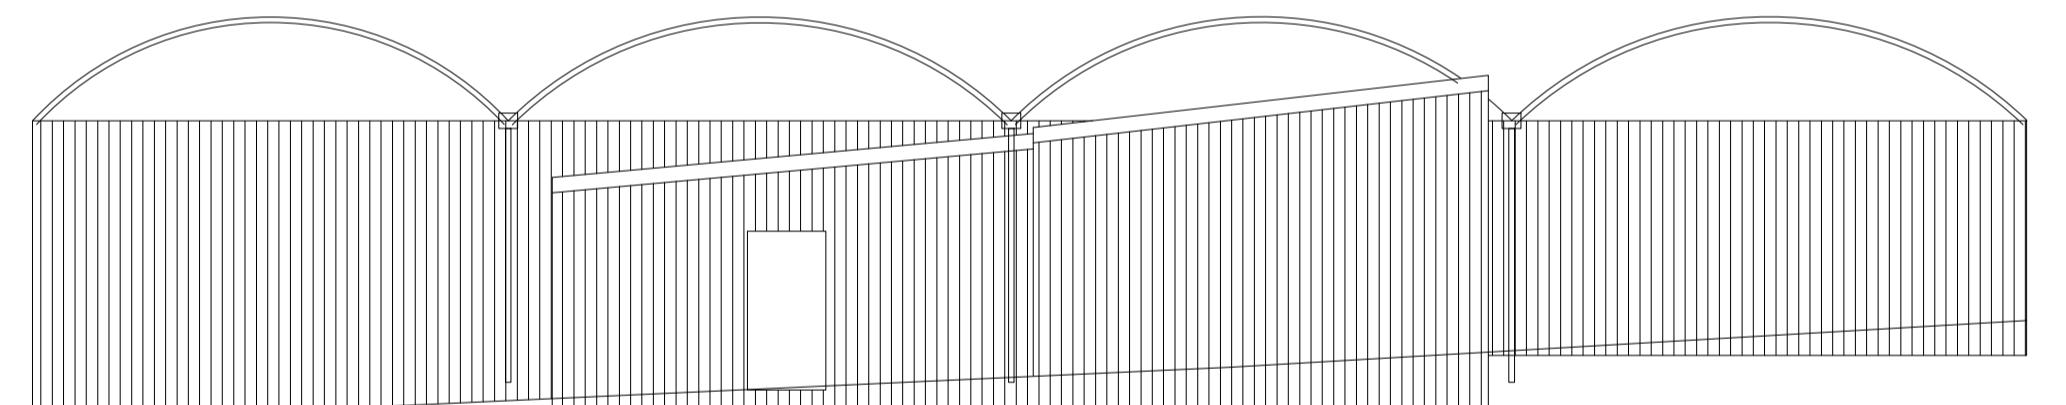


West Elevation

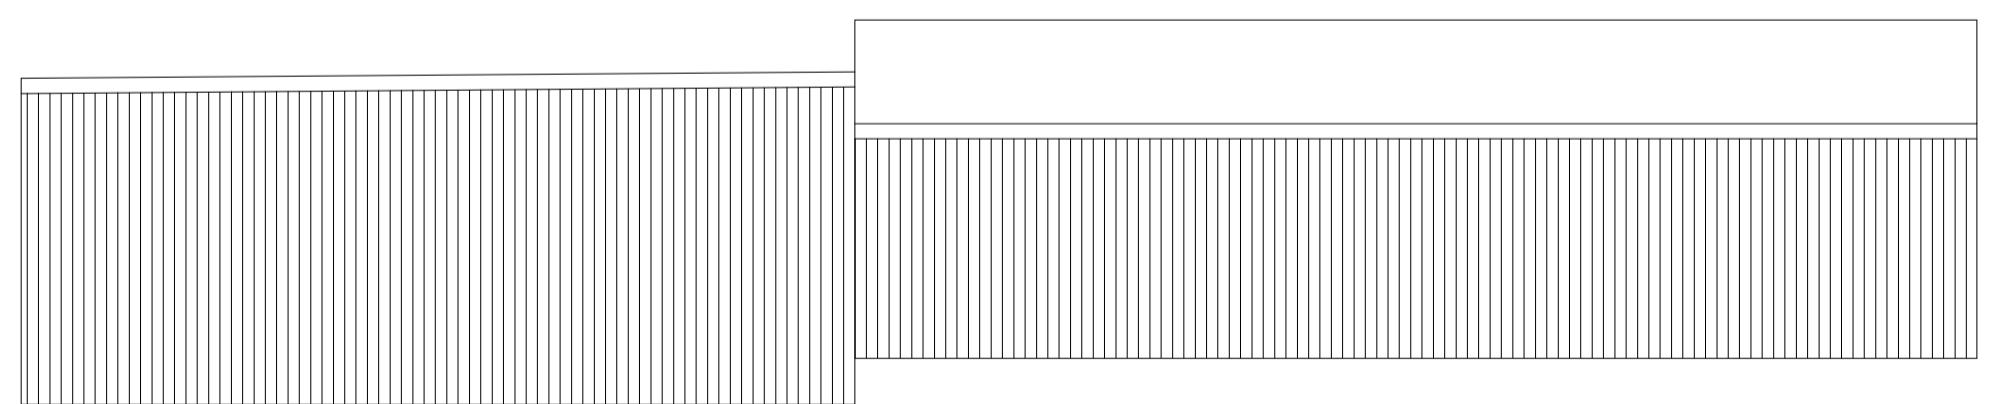



South Elevation

Garden Centre Building 2

Notes:
 This drawing is the copyright of Arktec Ltd and has been sent to you in confidence, it must not be reproduced or disclosed to third parties without our prior permission.
 Do not scale from this drawing except for planning purposes.
 All dimensions are in millimetres unless noted otherwise.
 Any surveyed information incorporated on this drawing cannot be guaranteed as accurate unless confirmed by a fixed dimension.
 This drawing is to be read in conjunction with all the relevant consultants, suppliers and manufacturers drawings and information.
 SURVEYED INFORMATION ON THIS DRAWING HAS BEEN PRODUCED BY OTHERS.

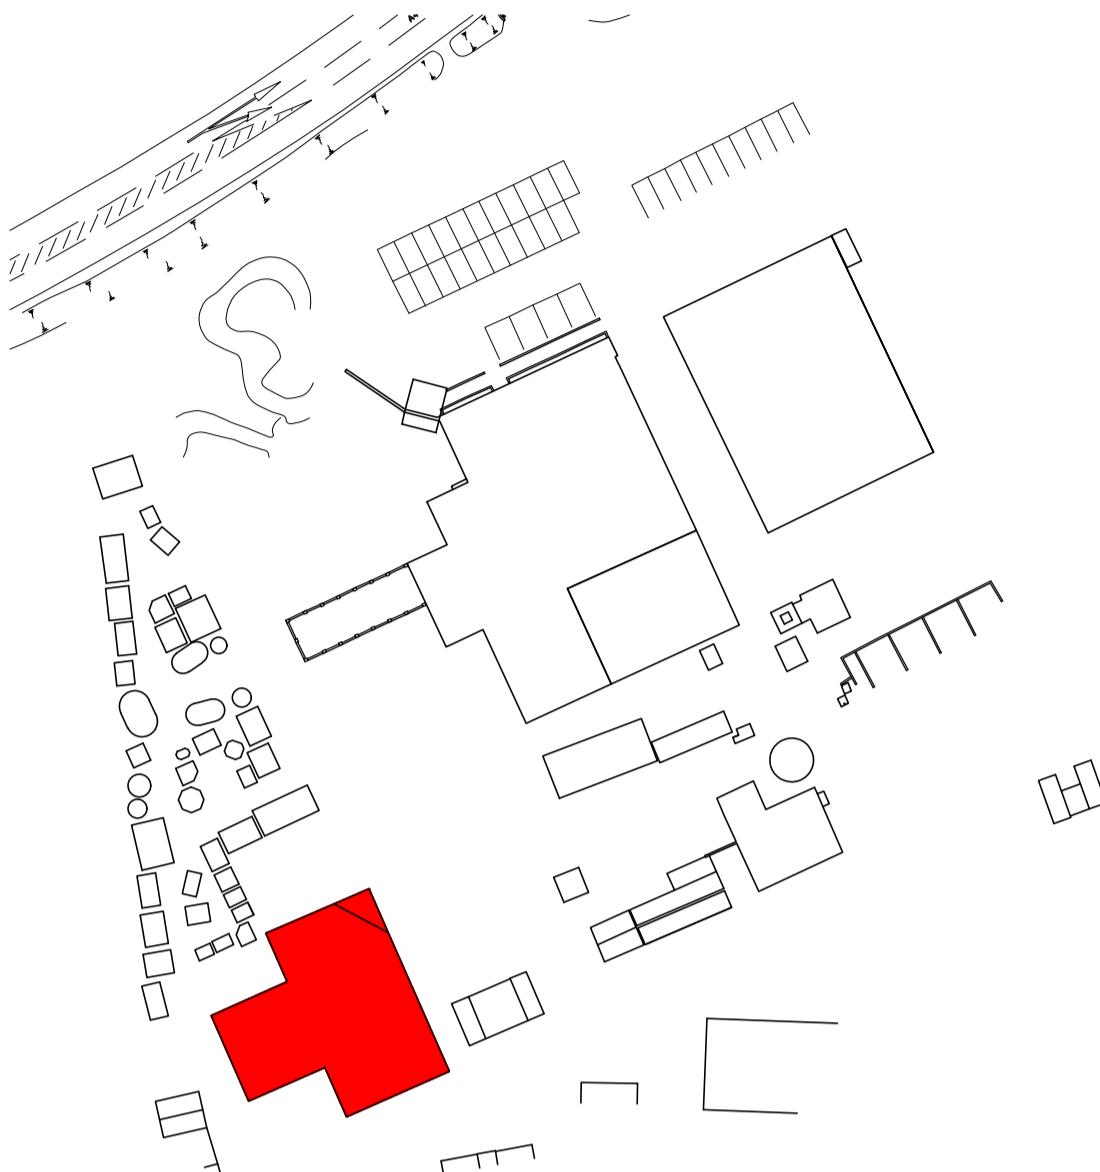

KEY
 Scale 1:1000 @ A1

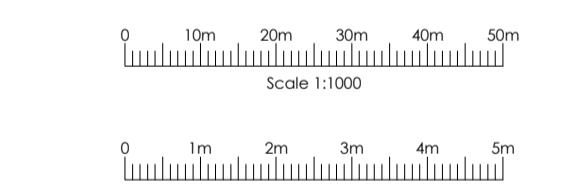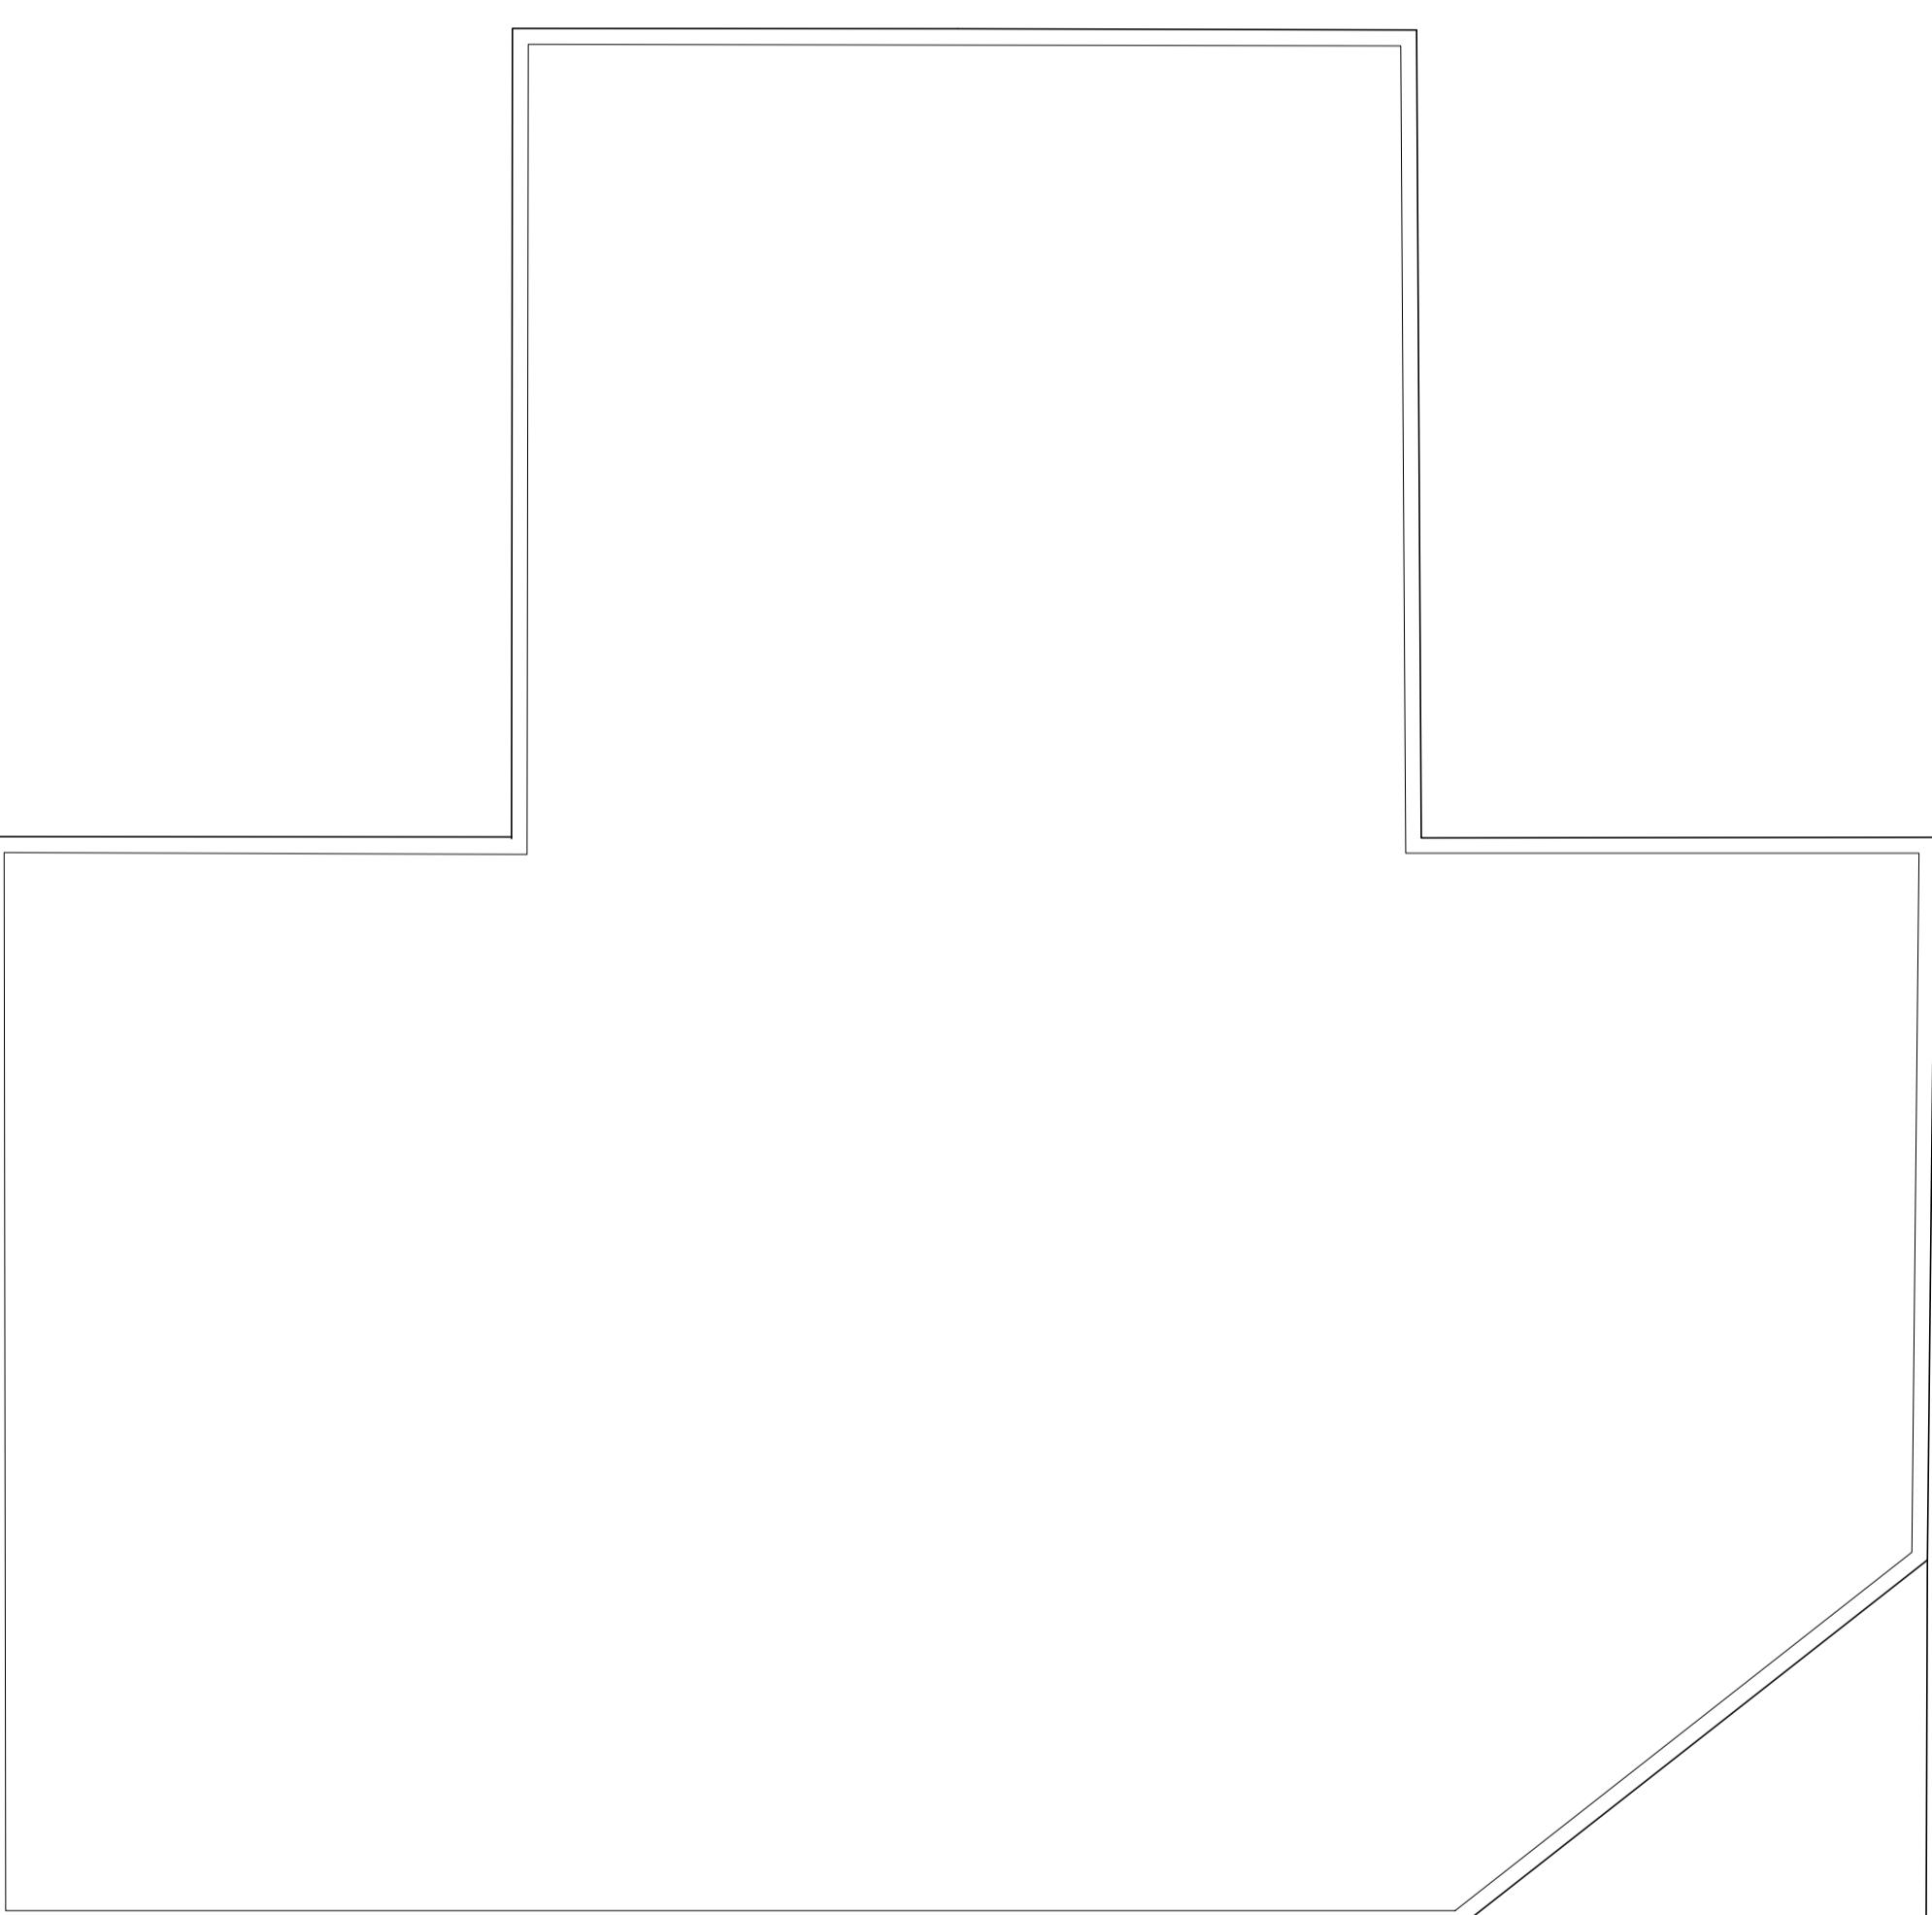

Rev	Date	Details
-----	------	---------

PLANNING

ark|tec Client: WESTBOURNE HOMES
 Architectural Consultancy Project: LADDS GARDEN CENTRE
 Lodge Farm Barn Elveham Park Estate Bath Road, Hare Hatch
 Fleet Road, Hartley Wintney Hampshire, RG27 8AS
 Drawing: EXISTING BUILDINGS
 SHEET 3
 t: 01252 845335 Date: 09/09/25
 f: 01252 845515
 e: info@arktec.co.uk
 w: www.arktec.co.uk

Drawing Number: P25/09/S/132 - Revision:
 Scale: AS SHOWN Date: 09/09/25