



EXISTING


Notes:
 This drawing is the copyright of Arktec Ltd and has been sent to you in confidence, it must not be reproduced or disclosed to third parties without our prior permission.
 Do not scale from this drawing for planning purposes.
 All dimensions are in millimetres unless noted otherwise.
 Any surveyed information incorporated on this drawing cannot be guaranteed as accurate unless confirmed by a fixed dimension.
 This drawing is to be read in conjunction with all the relevant consultants, suppliers and manufacturers drawings and information.
 SURVEYED INFORMATION ON THIS DRAWING HAS BEEN PRODUCED BY OTHERS.

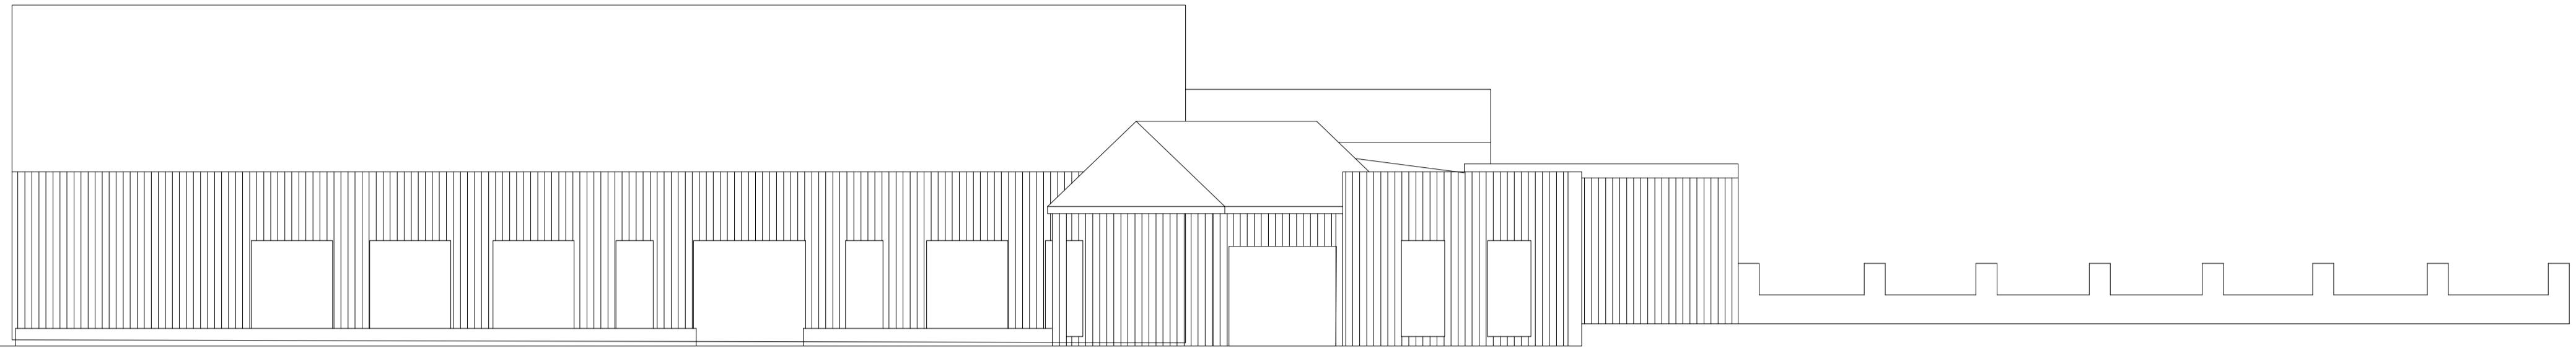


North Elevation

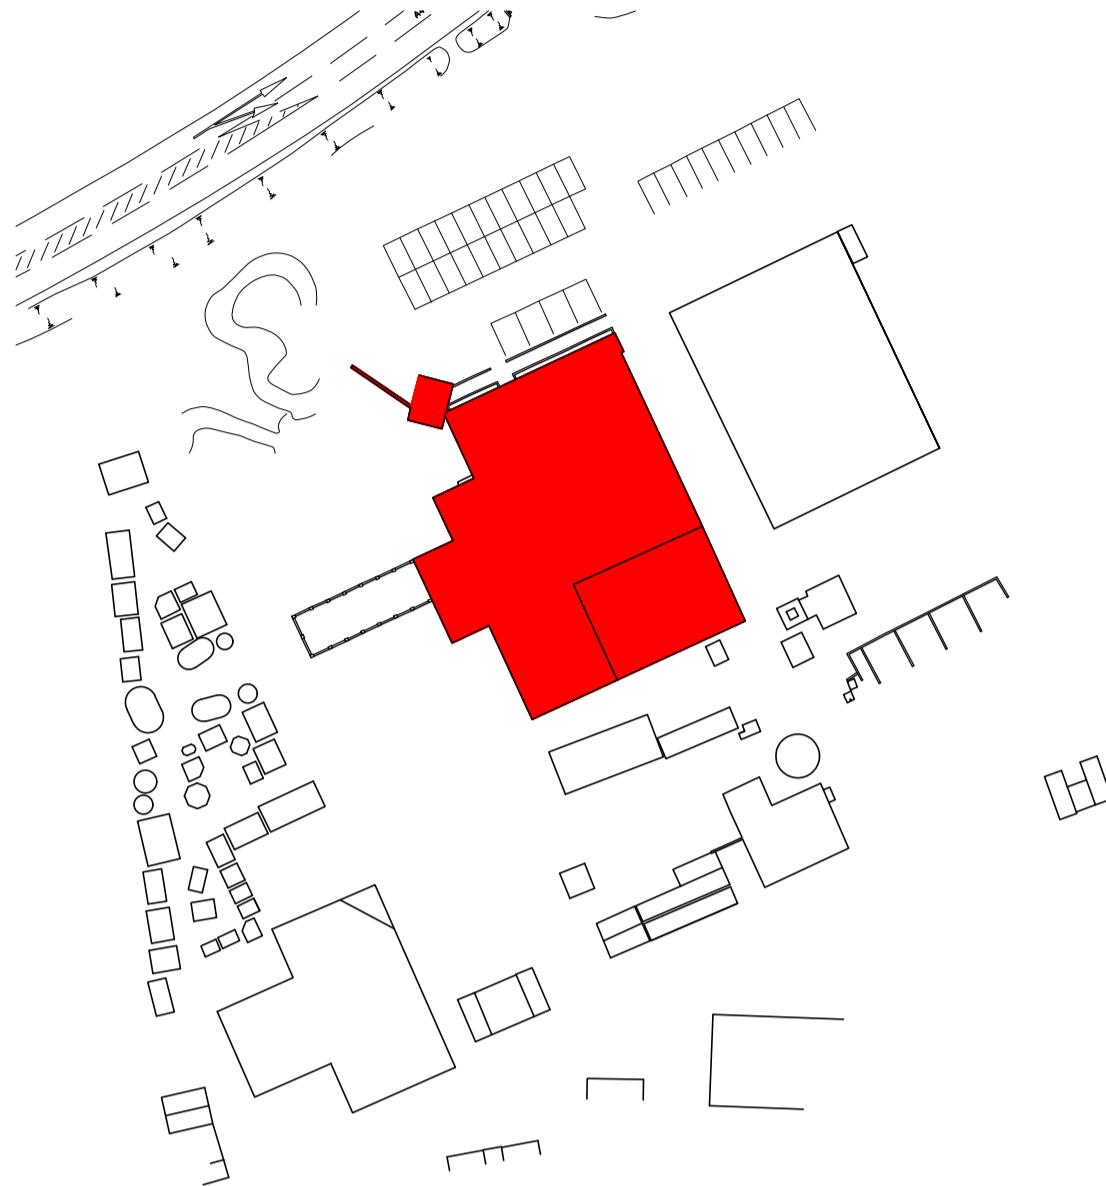

KEY
Scale 1:1000 @ A1

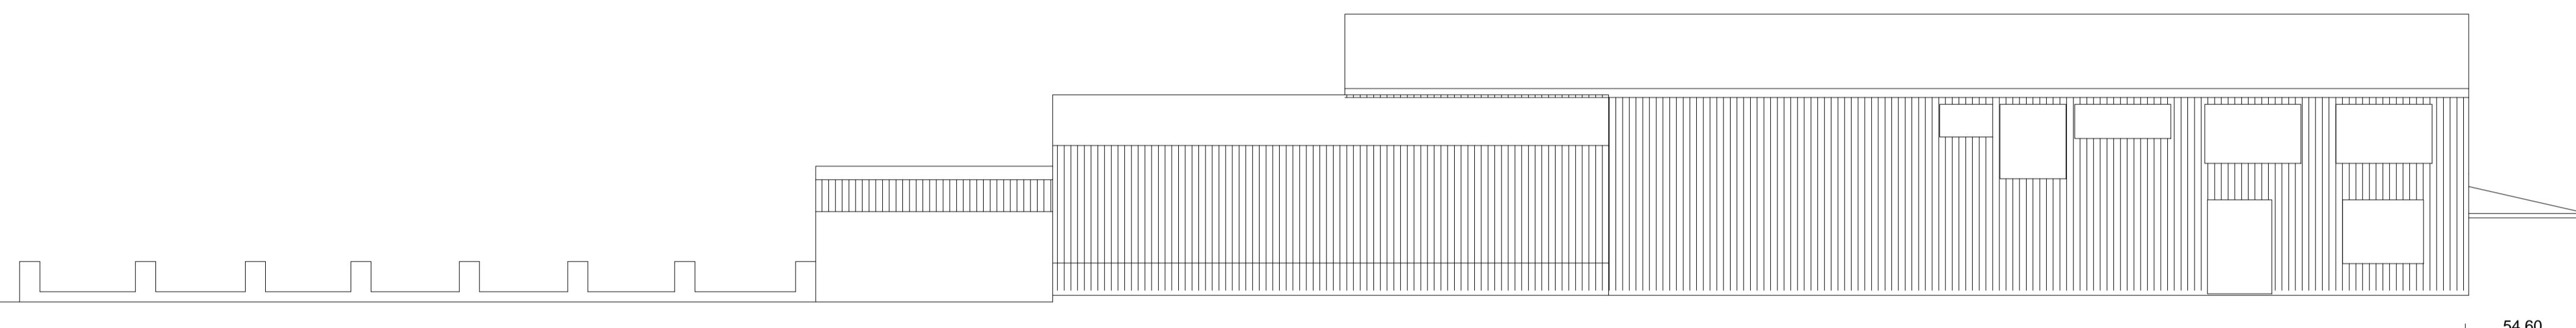


South Elevation

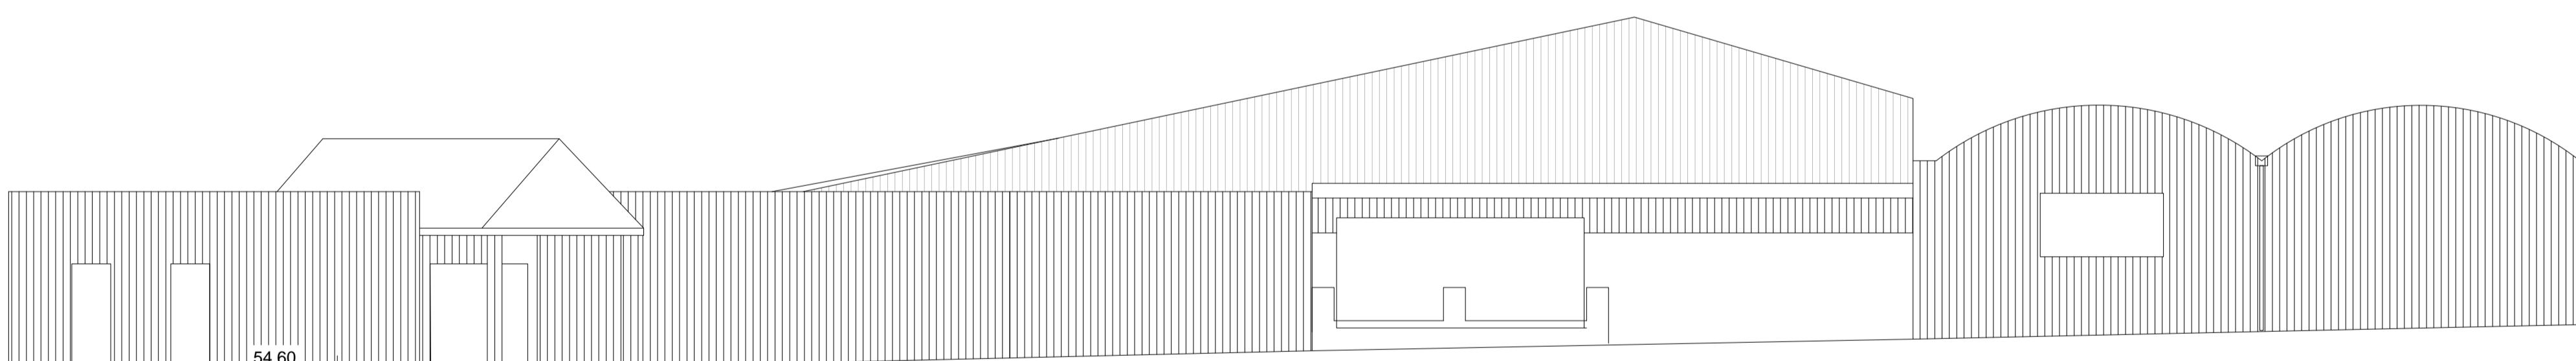

West Elevation

0 10m 20m 30m 40m 50m
Scale 1:1000

0 1m 2m 3m 4m 5m
Scale 1:100

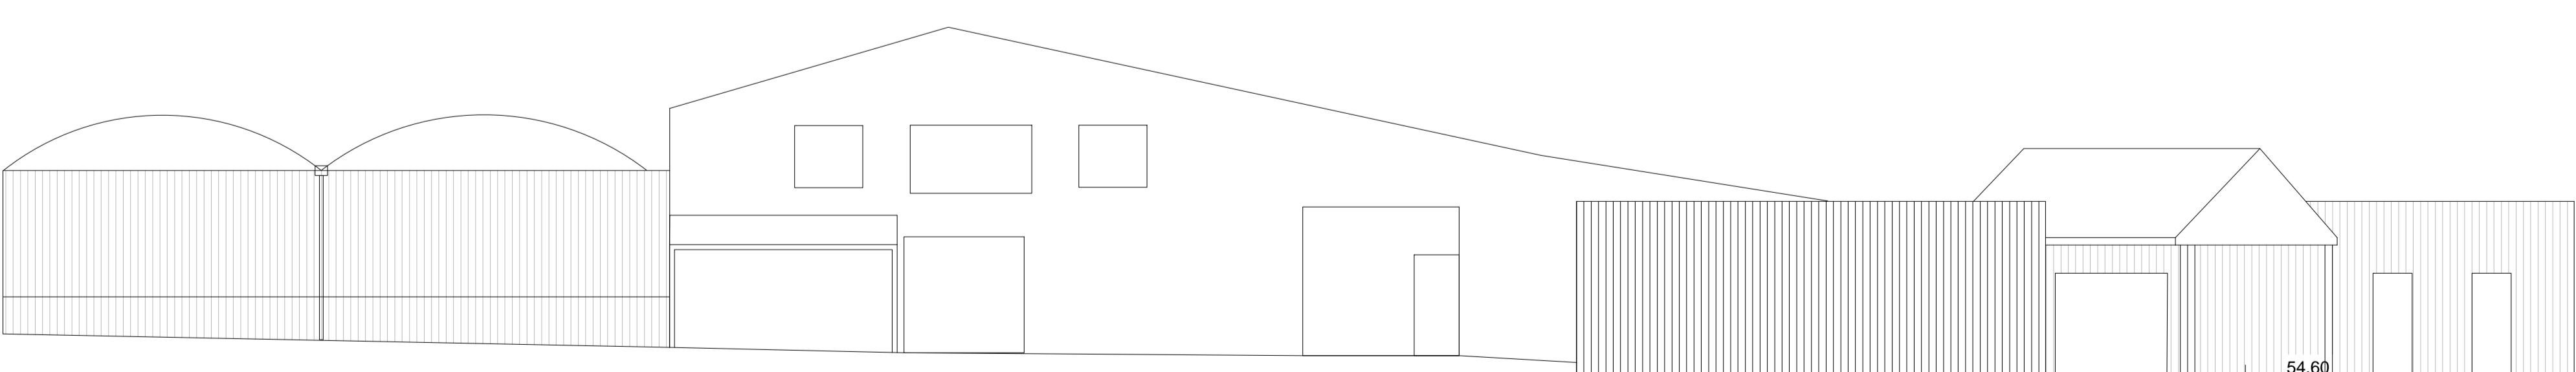

East Elevation

Garden Centre Building 1

PLANNING

ark|tec Client: WESTBOURNE HOMES
 Architectural Consultancy Project: LADDS GARDEN CENTRE
 Lodge Farm Barn Elveham Park Estate Bath Road, Hare Hatch
 Fleet Road, Hartley Wintney Hampshire, RG27 8AS
 Drawing: EXISTING BUILDINGS
 SHEET 2
 Scale: AS SHOWN Date: 09/09/25

Drawing Number: P25/09/S/131 - Revision: