



All dimensions are to be checked on site before work commences.
 Figured dimensions to be taken in preference to scaled dimensions.
 If in doubt please ask.
 © Copyright reserved.

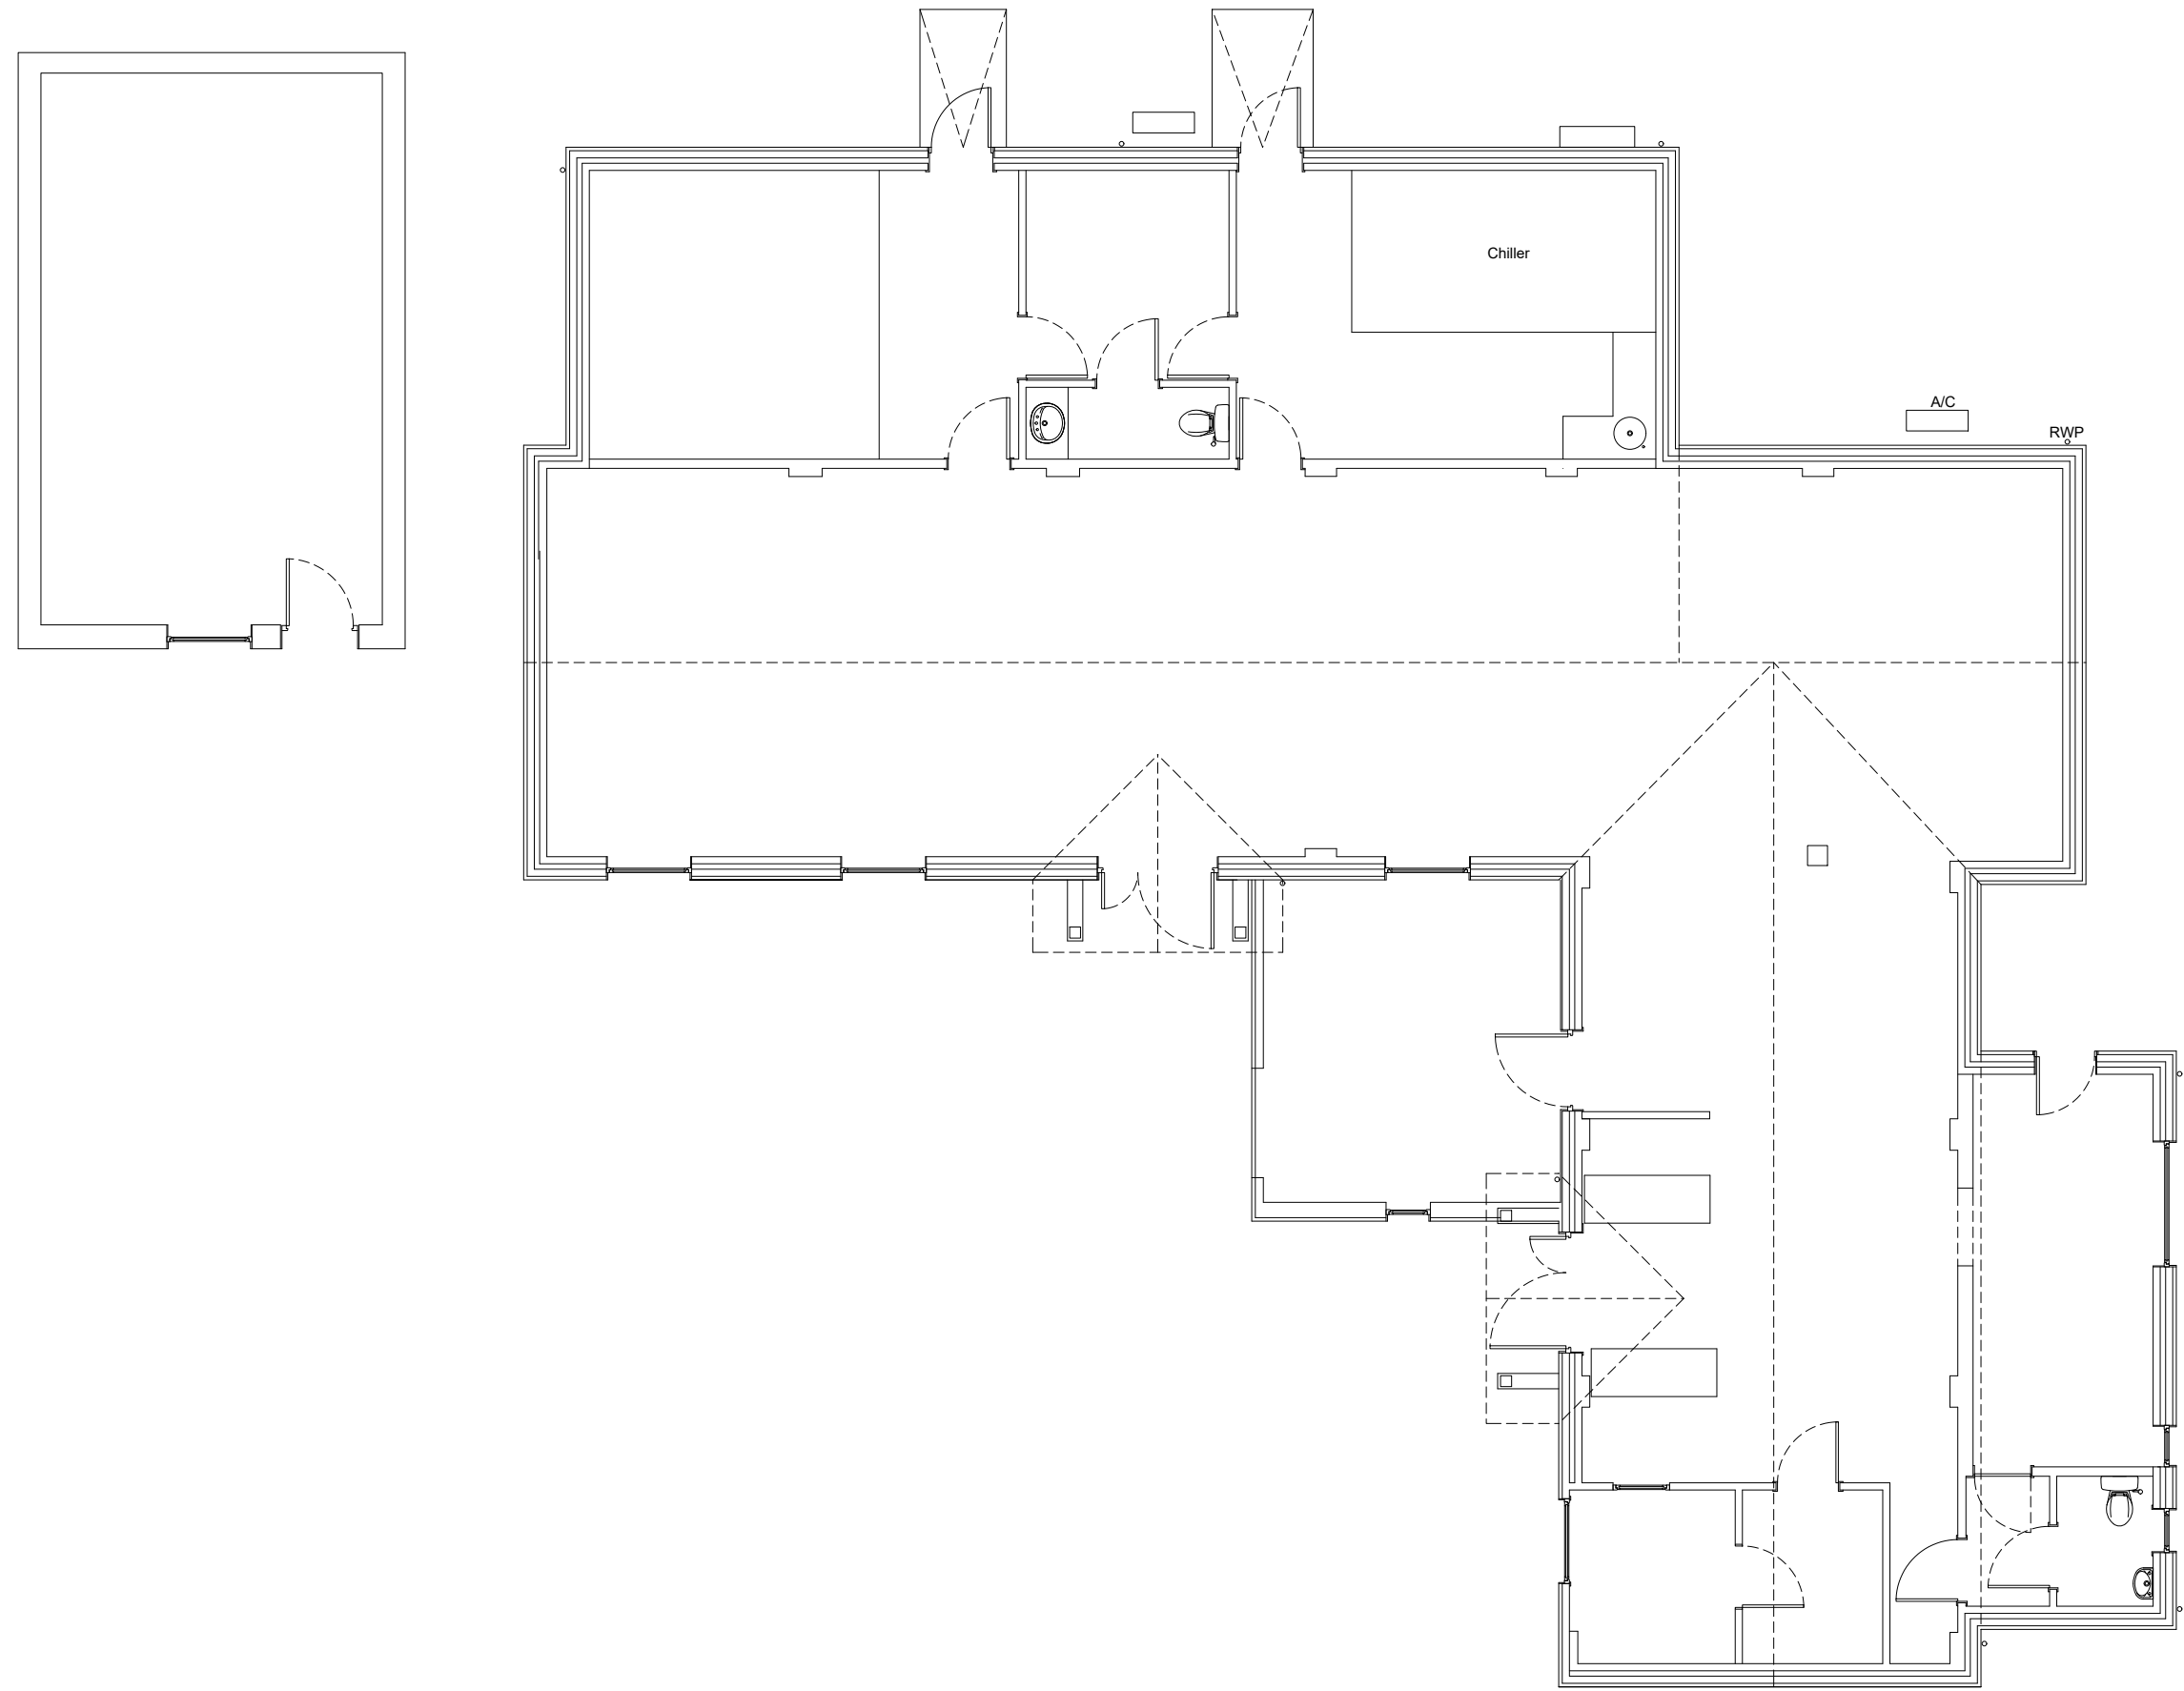

GROUND FLOOR PLAN
Scale 1:100

 

Scale Bar 1:100

P2	Updated for Planning	29-01-2025	DH
P1	Issued for Planning	19-11-2024	DH
Status			
			
The Design Studio, Lockey Farm, Sindlesham Road, Arborfield, Reading, Berkshire RG2 9JH		T: 07971 316499 E: hello@hnamarchitects.co.uk	
Project: - Lockey Farm Sindlesham Road, Arborfield Reading RG2 9JH			
Client Graham Adams			
Drawing Title: Ground Floor General Arrangement Plans Denoting Old Farm Shop - -			
Scale:	1:100 @ A1	Dwg. No.:	Rev.:
	-	2203-P195	P2
Drawn by:	DH		
Date:	Nov 2024		