


EXISTING FRONT ELEVATION

SCALE:1:50

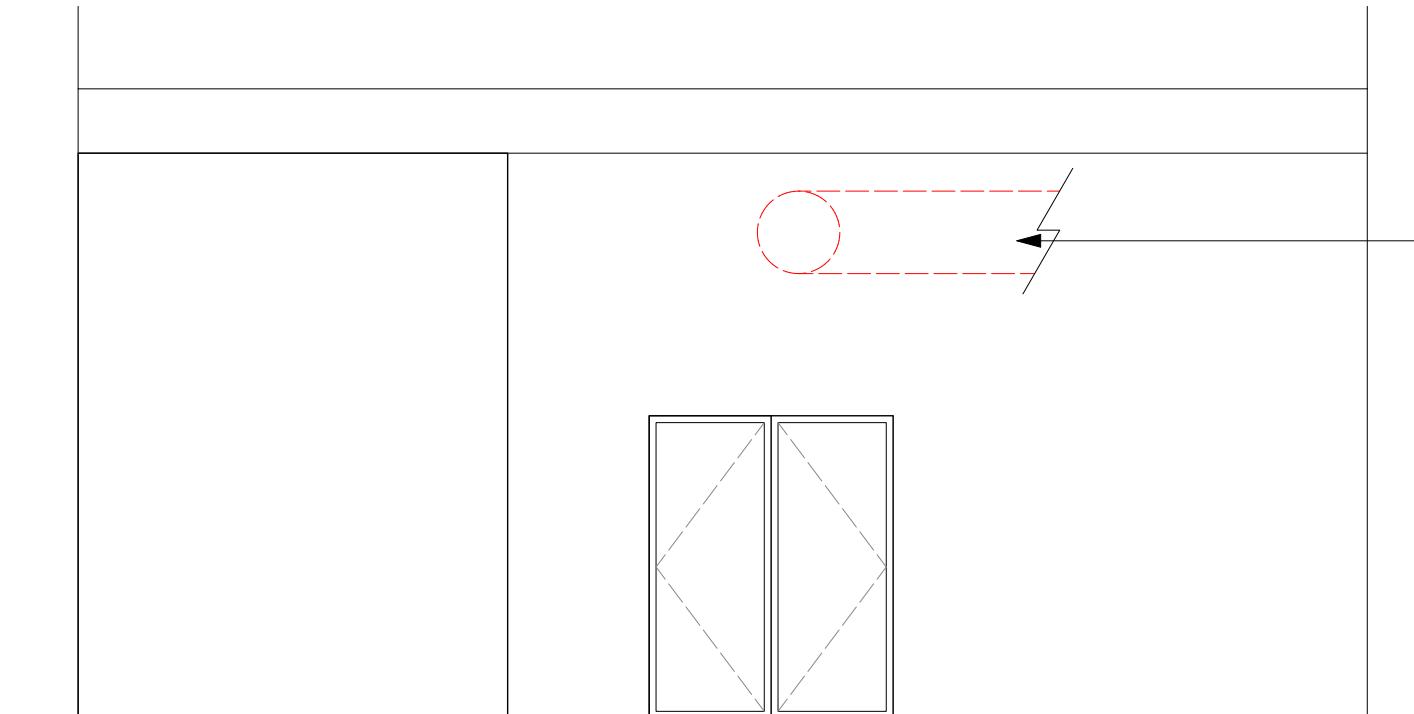

This drawing must not be reproduced without permission from NM Architectural Services LTD. DO NOT scale of this drawing. All Dimensions are to be checked on site by the contractor/sub contractor. Any discrepancies to be reported to NM Architectural services LTD.

Client Name: Lucky's Diner	Drawing Title: Existing Elevations	Project Type: Commercial fit out	Check By:	MN	Date:	Revision Notes:	
						02.02.2024	
Project Address: Unit 4, Elms Walk, Wokingham, RG40 2AY	Drawing Type: Council Submission	Dwg No:	WKG:003	Scale:	1:100	Rev: -	

