


NB:

These drawings illustrate design intent only. Final details are subject to a site survey and advice from specialist contractors. All dimensions represented are indicative and are to be confirmed on site prior to any works commencing.

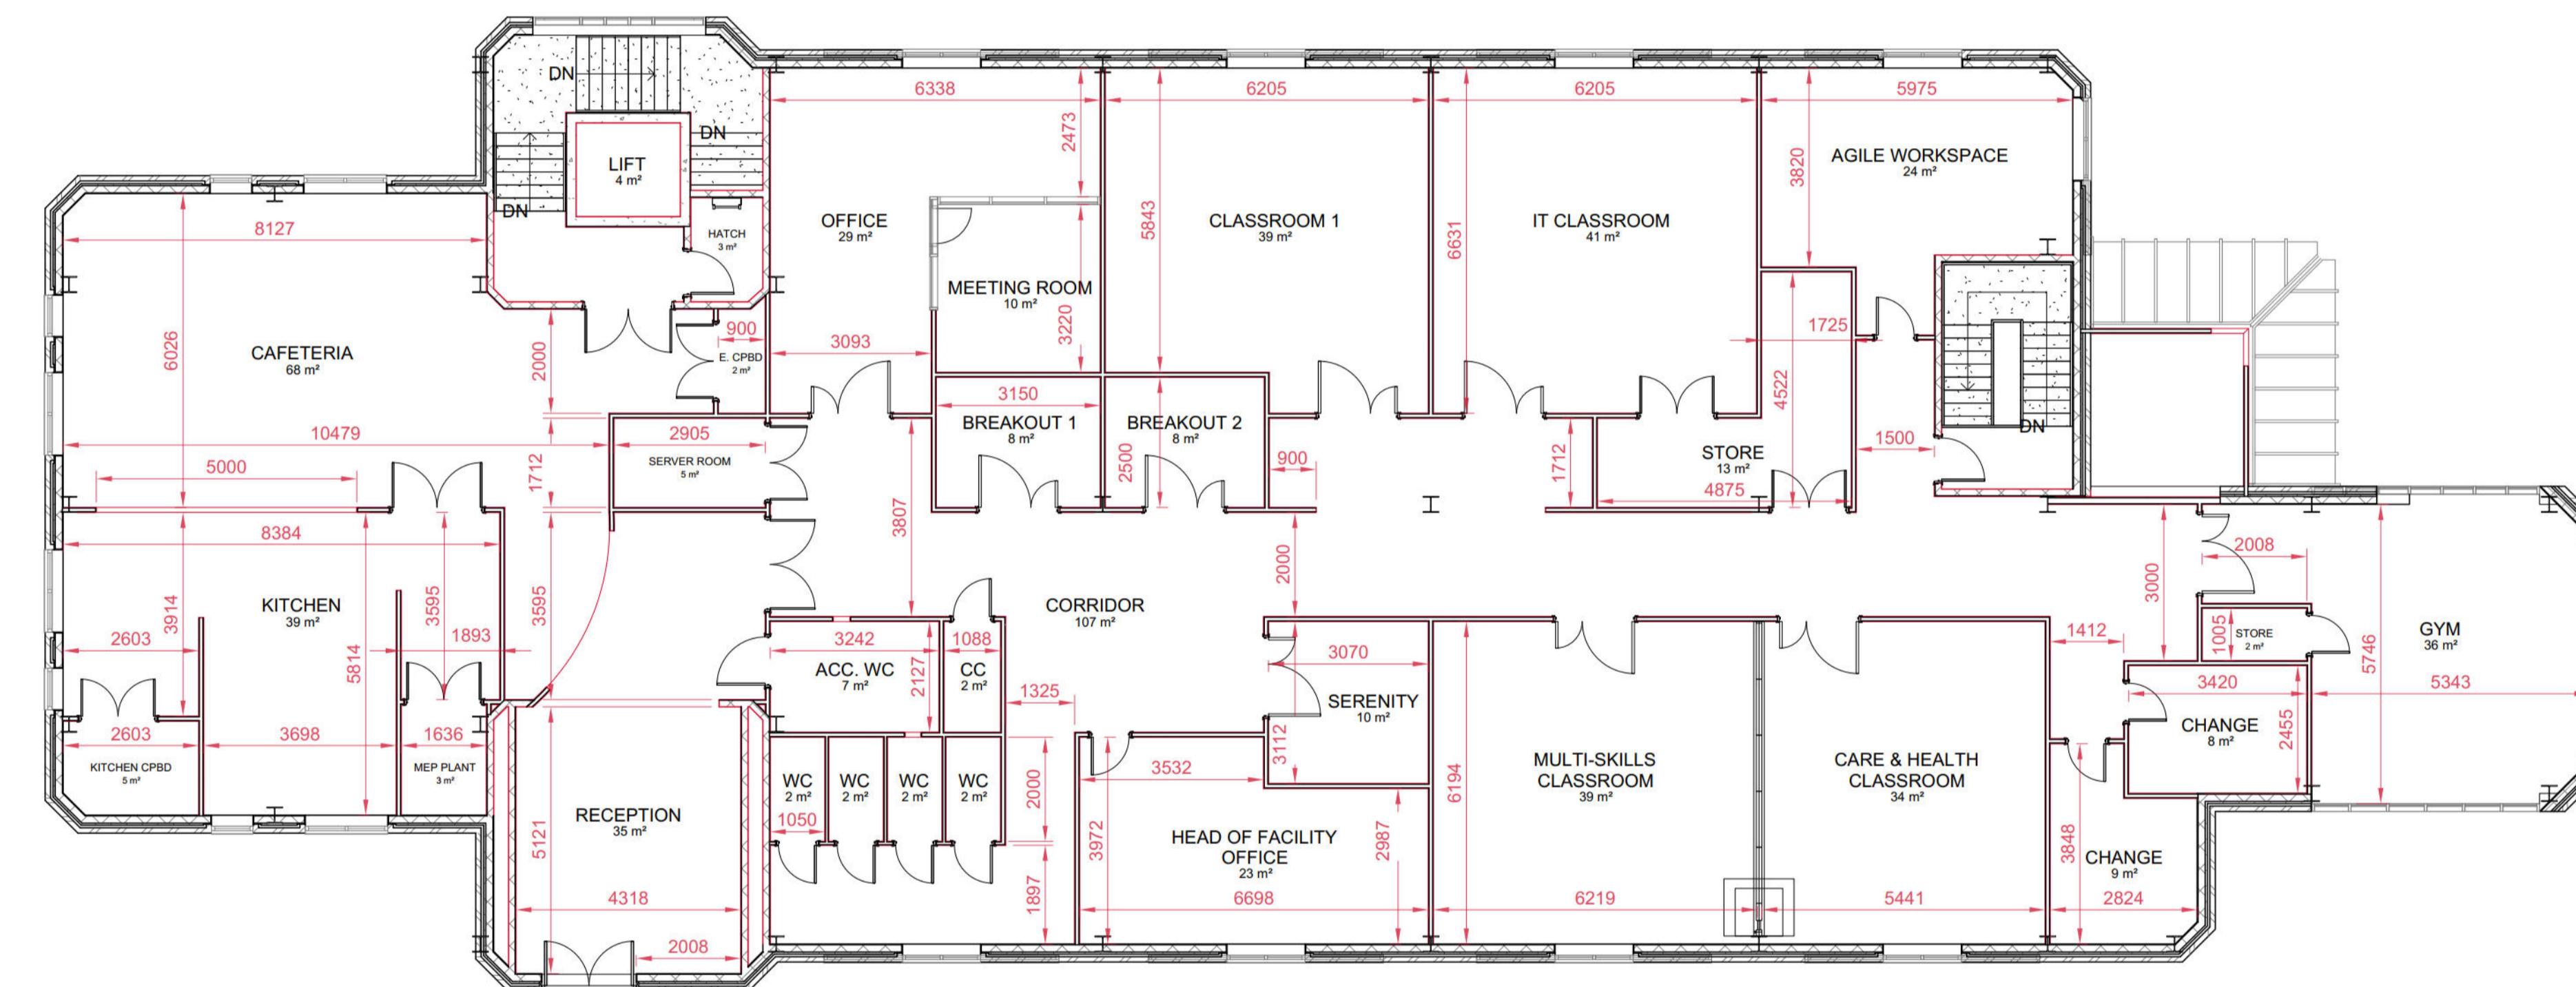

PROPOSED FIRST FLOOR PLAN

SCALE : 1:100

Rev	Description	Date
P01	First issue.	15/12/2025
Client:	WOKINGHAM BOROUGH COUNCIL	
Project Title:	POST-16 SEND HUB, DENMARK STREET, WOKINGHAM, RG40 2BB	
RLB ID:	P-023739-W	Drawing Number: 08
Drawing Title:	PROPOSED FIRST FLOOR PLAN	
Stage:	PLANNING	Status: S5 Revision: P01
Date:	15/12/2025	Size: A1 Scale: 1:100



Level 11, The Shard, 32 London Bridge Street, SE1 9SG
 +44 (0) 20 7398 8300 RLB_UK RLB.com

This drawing is to be read in conjunction with all other associated specifications, schedules, drawings and information issued.
 Do NOT scale this drawing. Check and verify ALL dimensions and levels and on site before work commences. For discrepancies or omissions contact Rider Levett Bucknall.
 All work and materials to conform with current applicable statutory legislation and regulations.
 All work to comply with Construction Design Management (CDM) 2015.
 Drawings to be printed in colour, to the scale stated in the title block.
 Print colour check (CMYK) Print size check 15mm
 This information is not to be shared or replicated without permission from RLB. Copyright © 2021 Rider Levett Bucknall UK Limited.
 1:100