



Outbuilding Location
1 : 1250


© Crown Copyright and database rights 2025 OS 100047474

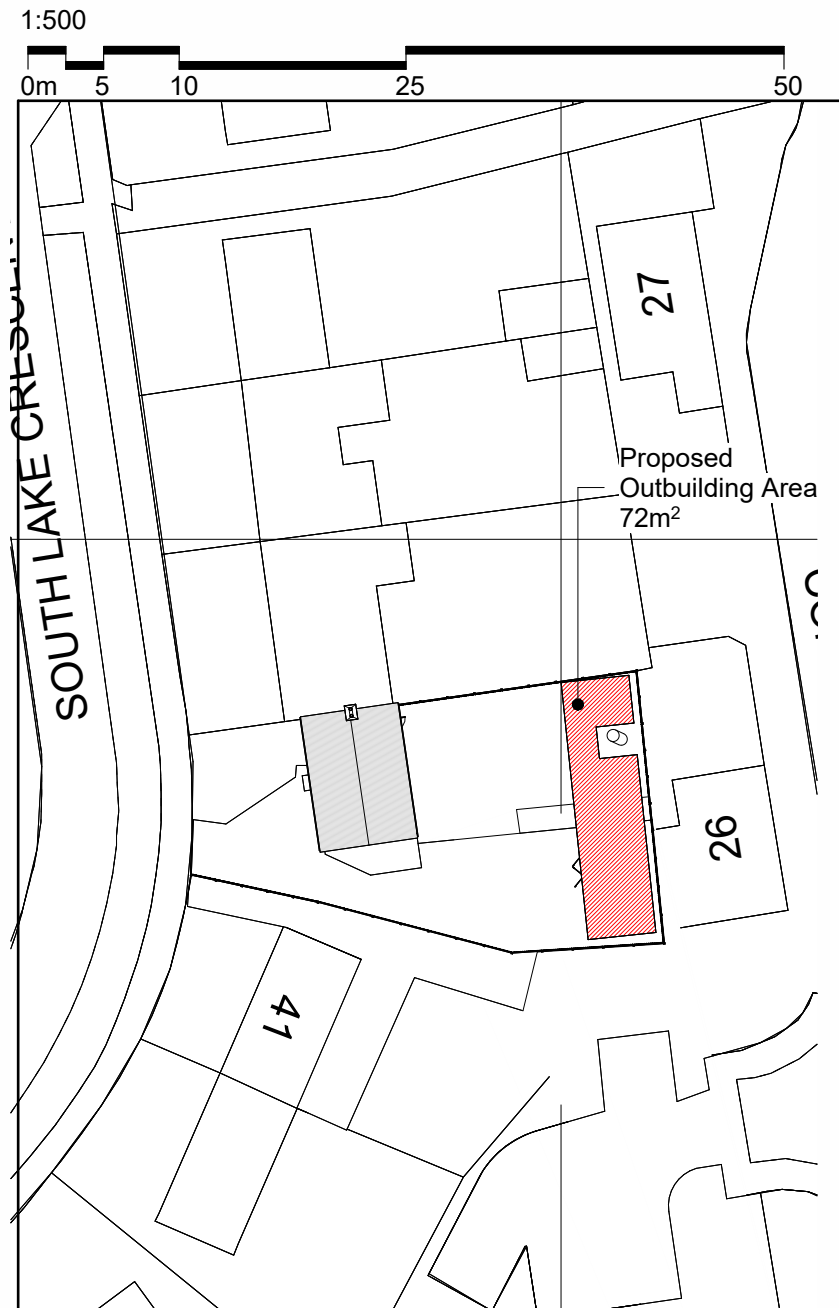


Outbuilding Block Plan
1 : 500

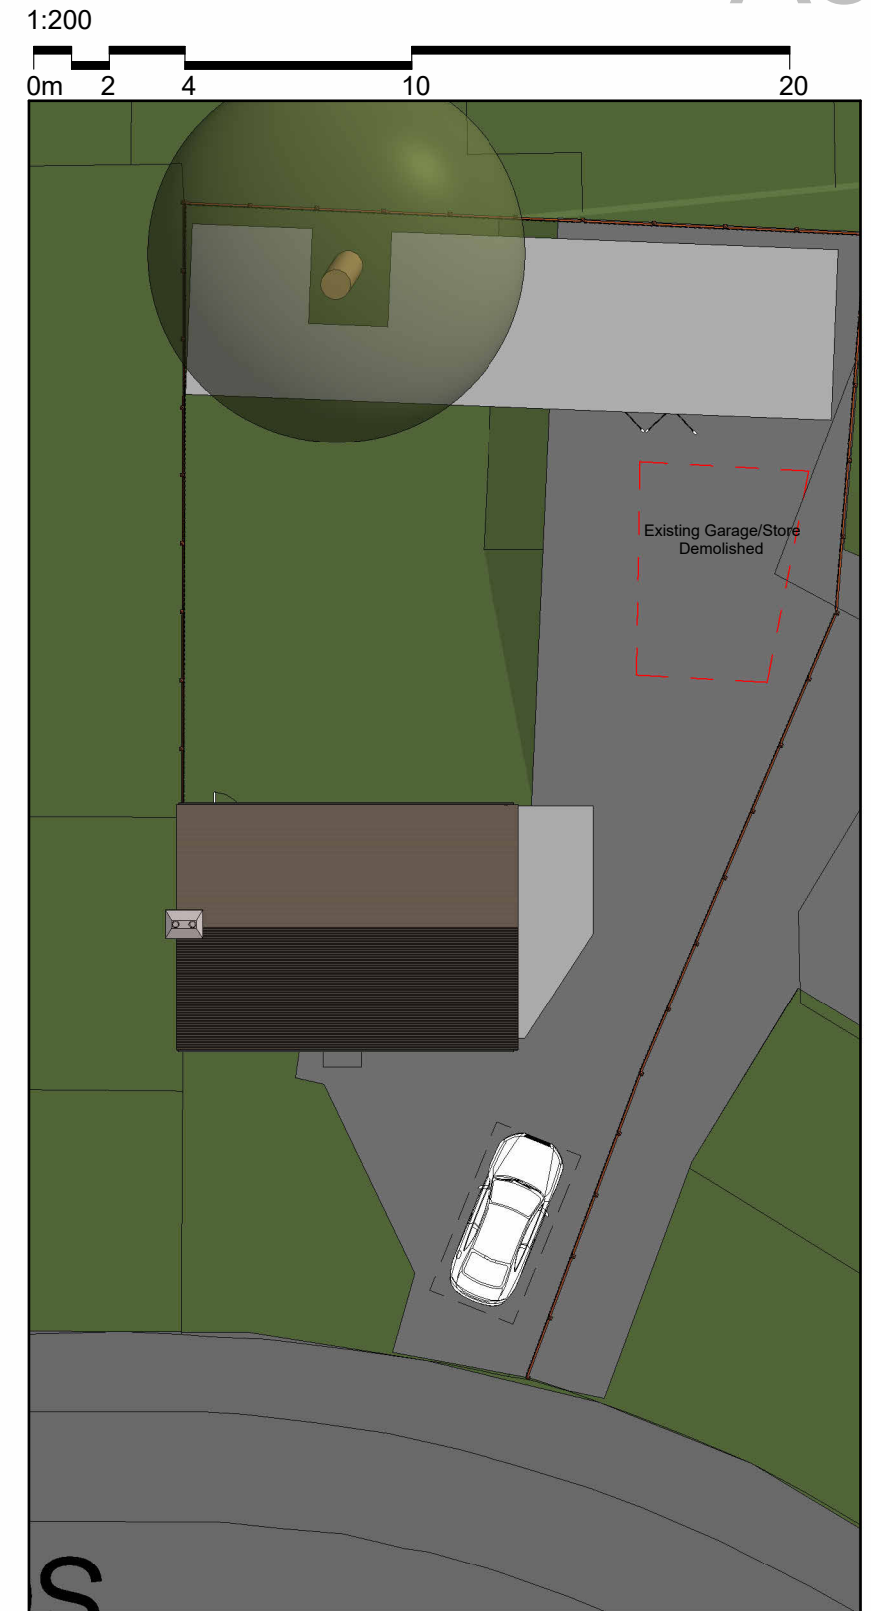

Outbuilding Site Plan
1 : 200

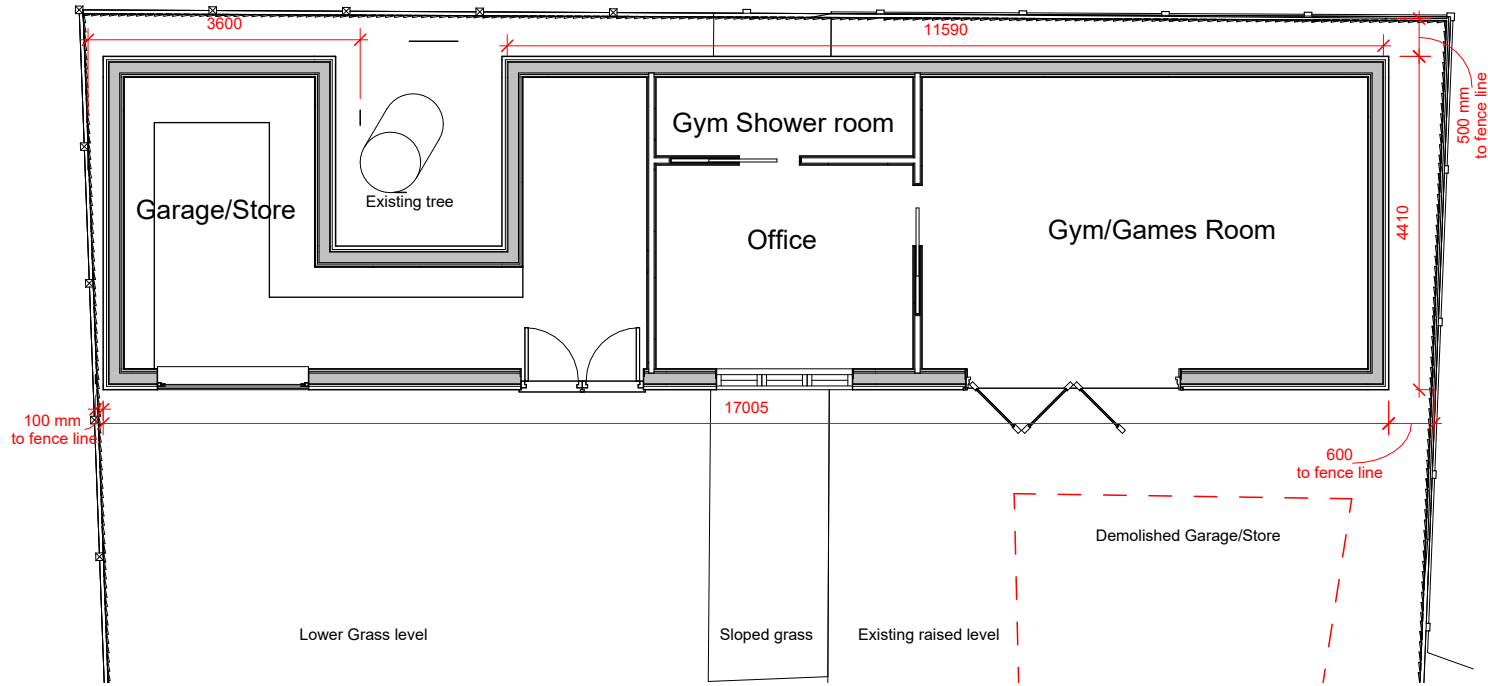


Outbuilding Floor Plan
1 : 100

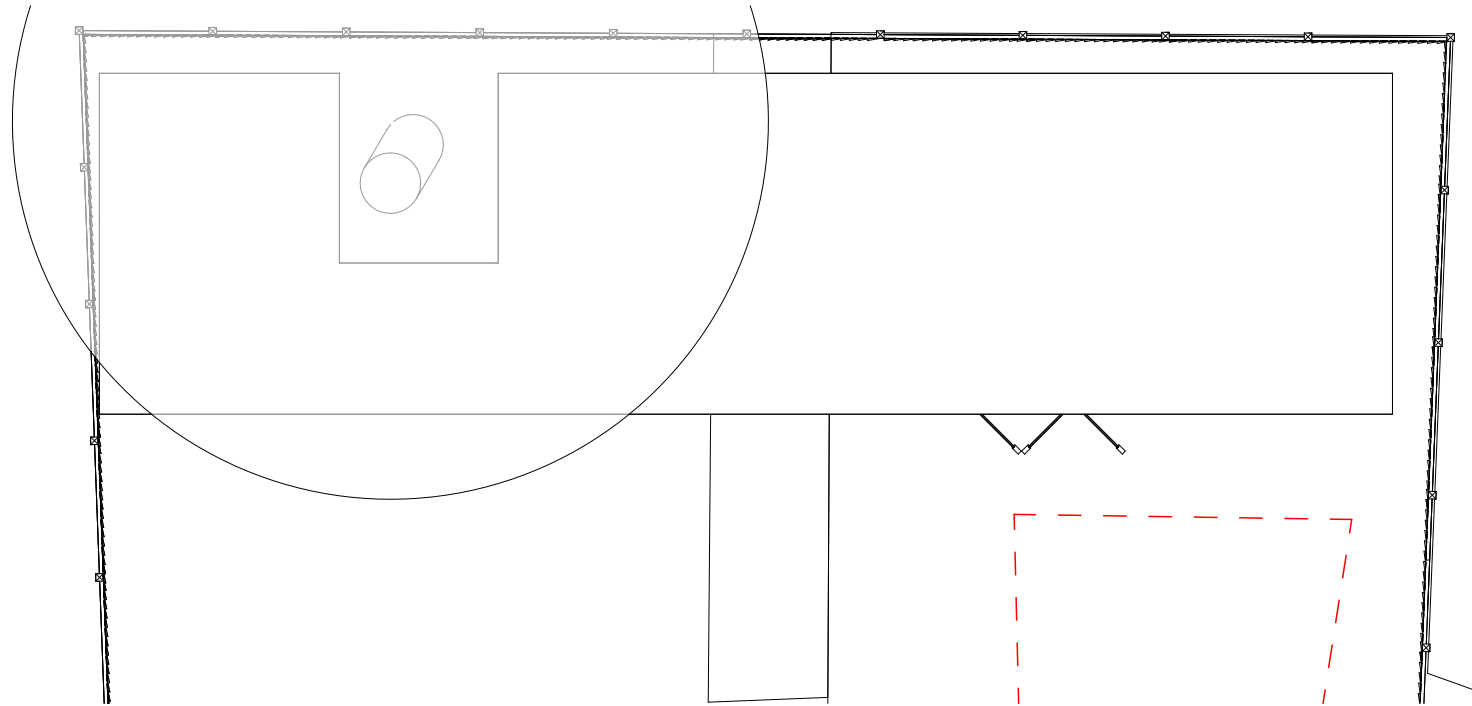


Outbuilding Roof Plan
1 : 100

PROJECT	SCALE	DATE	CHECKED BY
42 Southlake Crescent - Outbuilding Permitted Development	1 : 100	Feb 2025	mAdt
DRAWING TITLE	DRAWING NUMBER	DRAWN BY	REVISION NO.
Proposed Outbuilding Floor Plan	2502 PL102	LM	

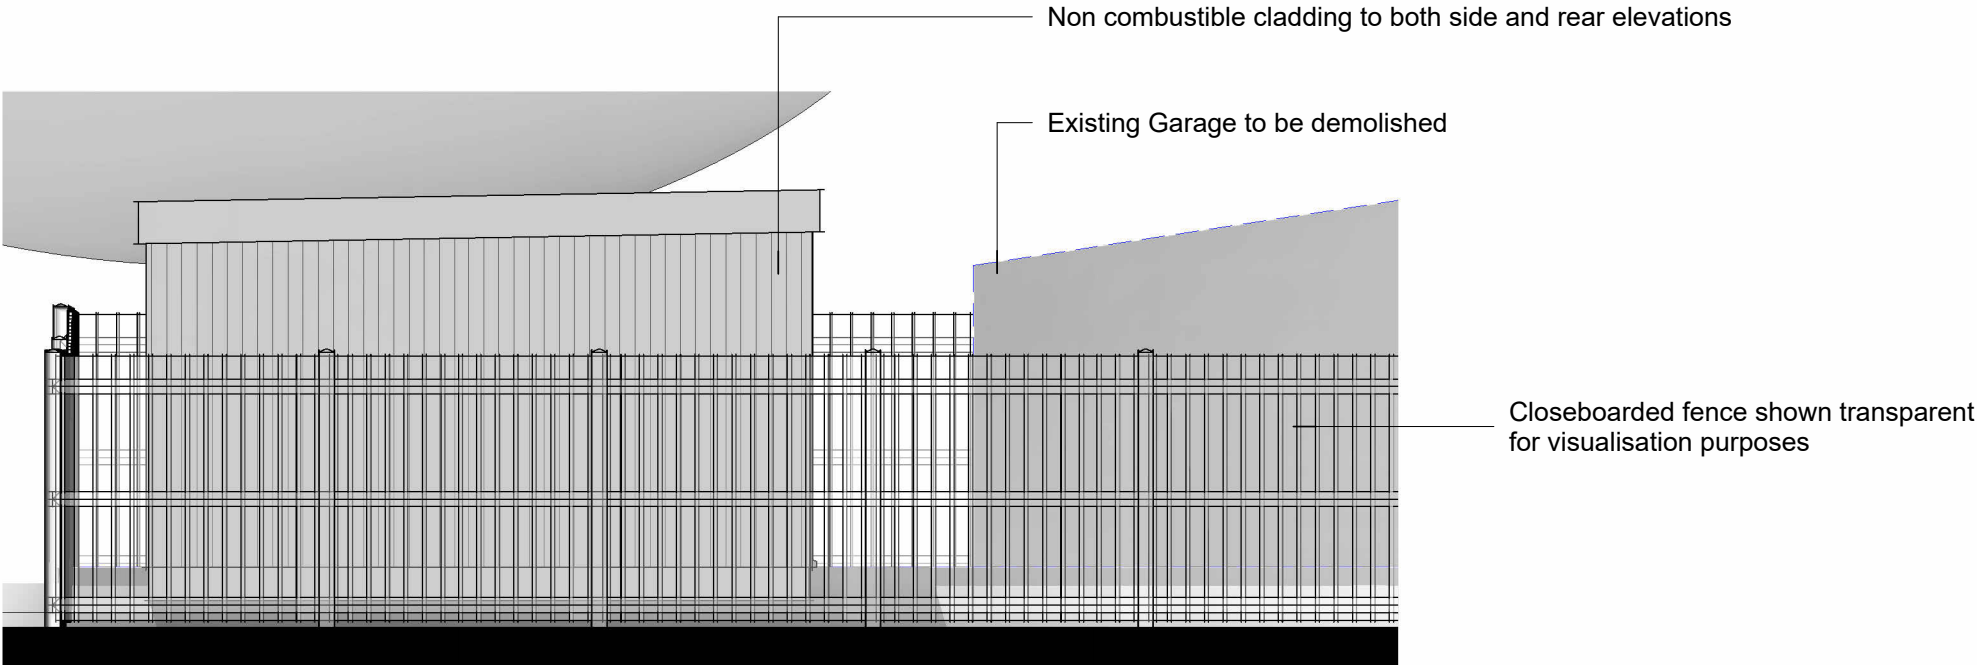


Elevation Outbuilding North
1 : 50

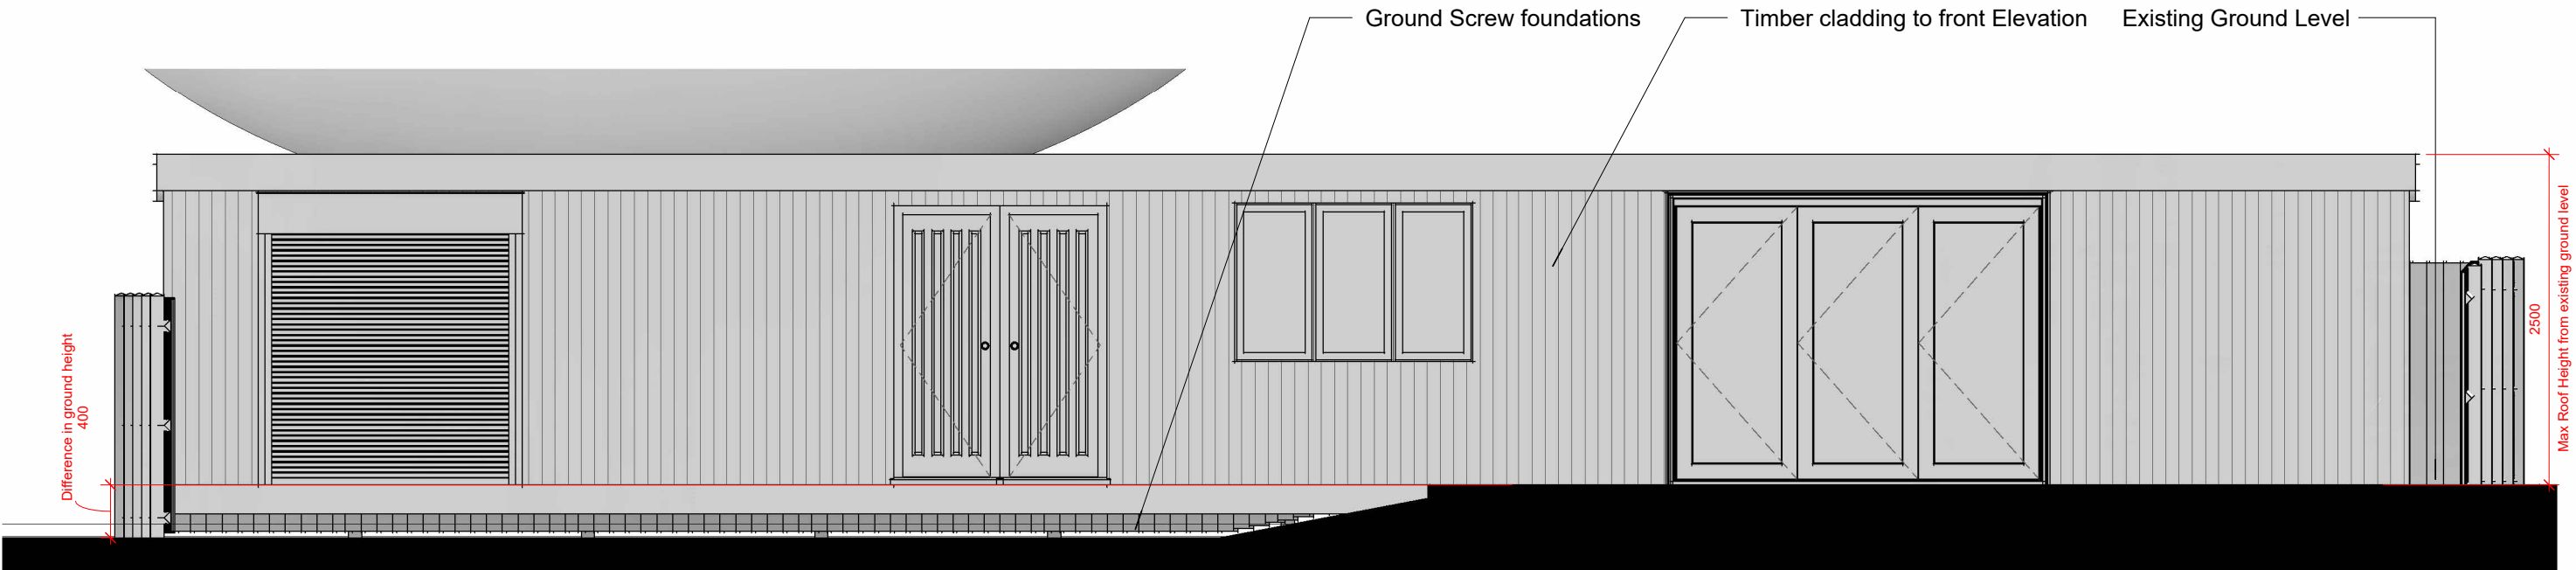


Elevation Outbuilding West
1 : 50

PROJECT	SCALE	DATE	CHECKED BY
42 Southlake Crescent - Outbuilding Permitted Development	1 : 50	Feb 2025	mAdt
DRAWING TITLE	DRAWING NUMBER	DRAWN BY	REVISION NO.
Proposed Outbuilding Elevations	2502 PL103	LM	

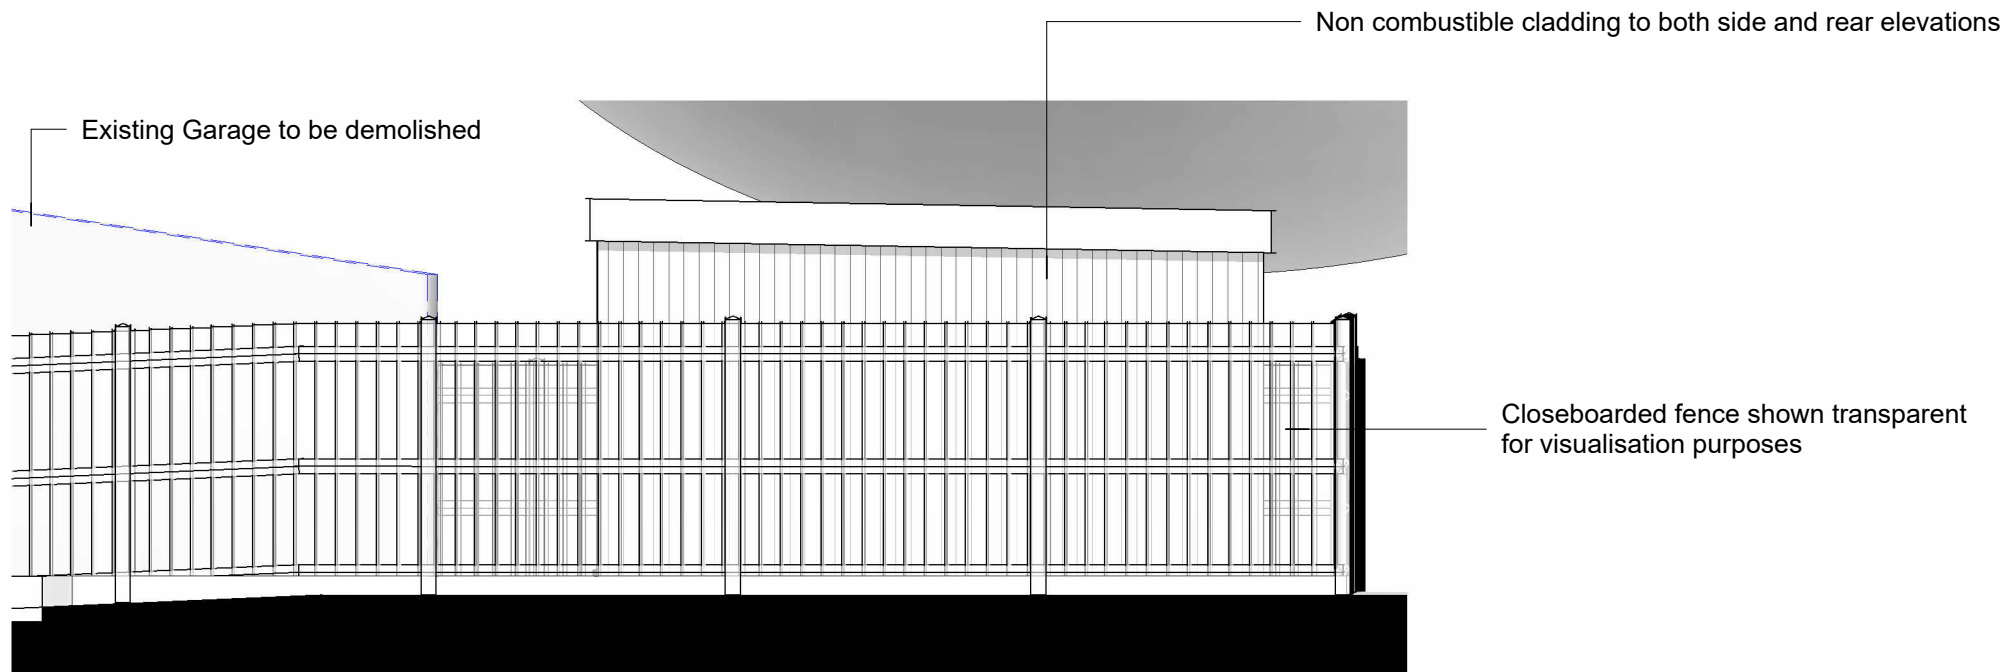

Elevation Outbuilding South
1 : 50

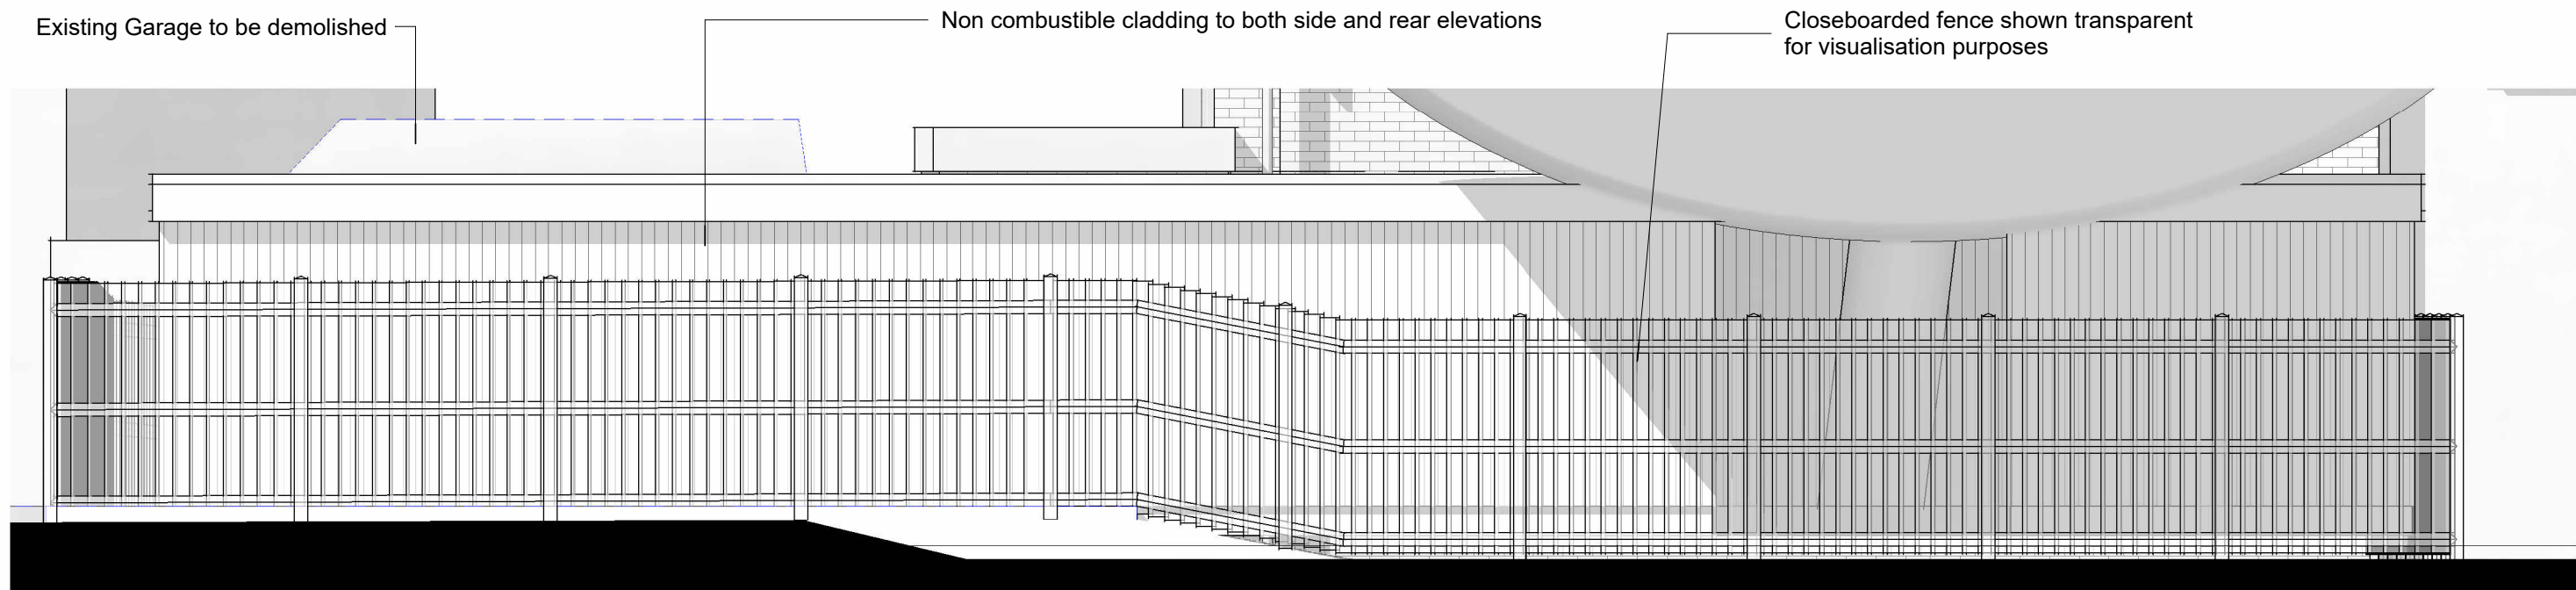

Elevation Outbuilding East
1 : 50

PROJECT	SCALE	DATE	CHECKED BY
42 Southlake Crescent - Outbuilding Permitted Development	1 : 50	Feb 2025	mAdt
DRAWING TITLE	DRAWING NUMBER	DRAWN BY	REVISION NO.
Proposed Outbuilding Elevations	2502 PL104	LM	