



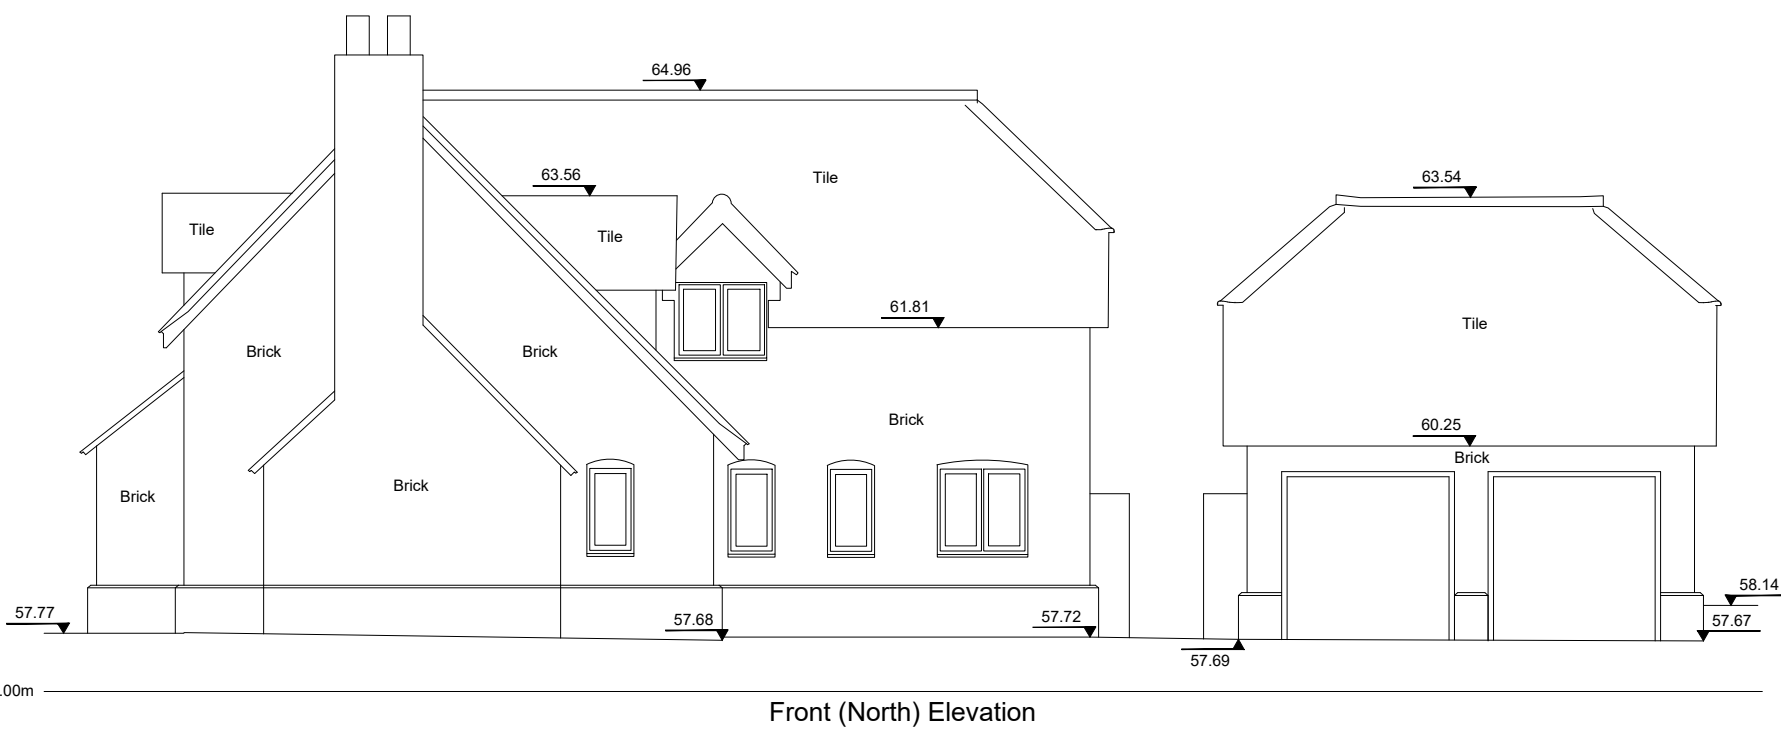

01 EXISTING NORTH ELEVATION (FRONT OF GARAGE)
GA-002 / 1:100@A1

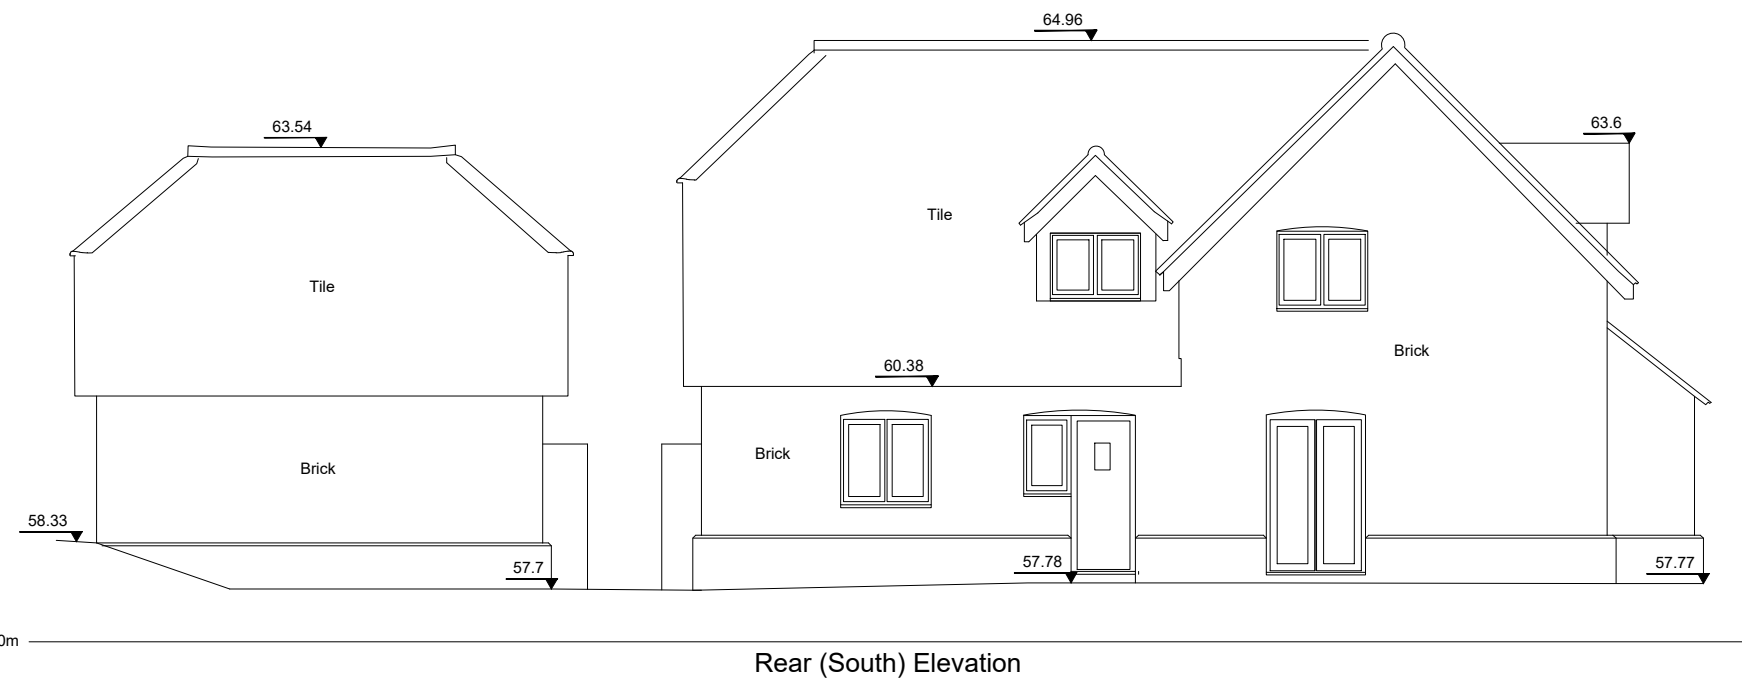


04 EXISTING SOUTH ELEVATION (REAR OF GARAGE)
GA-002 / 1:100@A1




02 EXISTING EAST ELEVATION (SIDE OF GARAGE)
GA-002 / 1:100@A1




05 EXISTING WEST ELEVATION
GA-002 / 1:100@A1

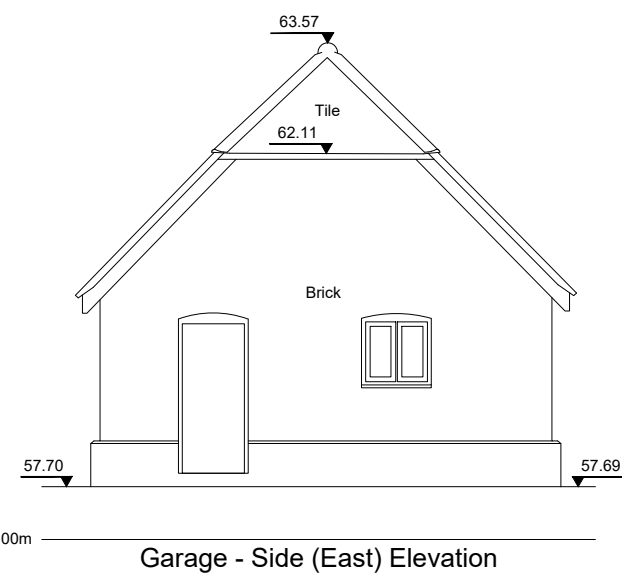


03 EXISTING SIDE OF GARAGE ELEVATION
GA-002 / 1:100@A1

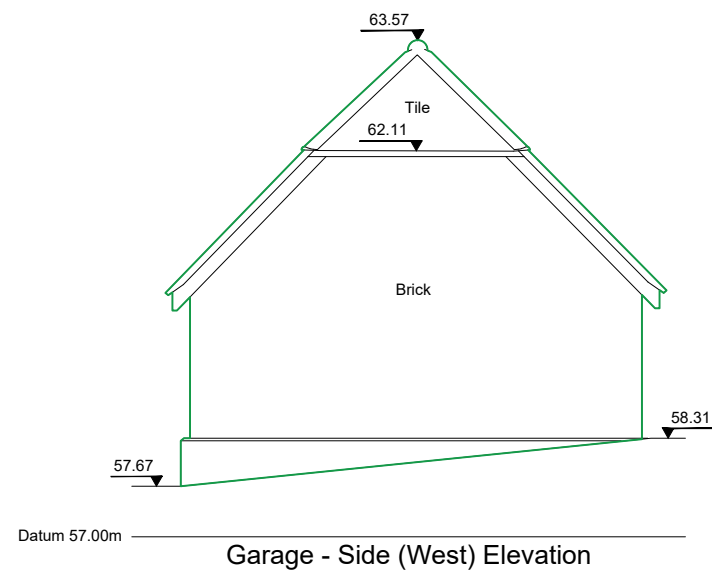


06 EXISTING SIDE OF GARAGE ELEVATION
GA-002 / 1:100@A1

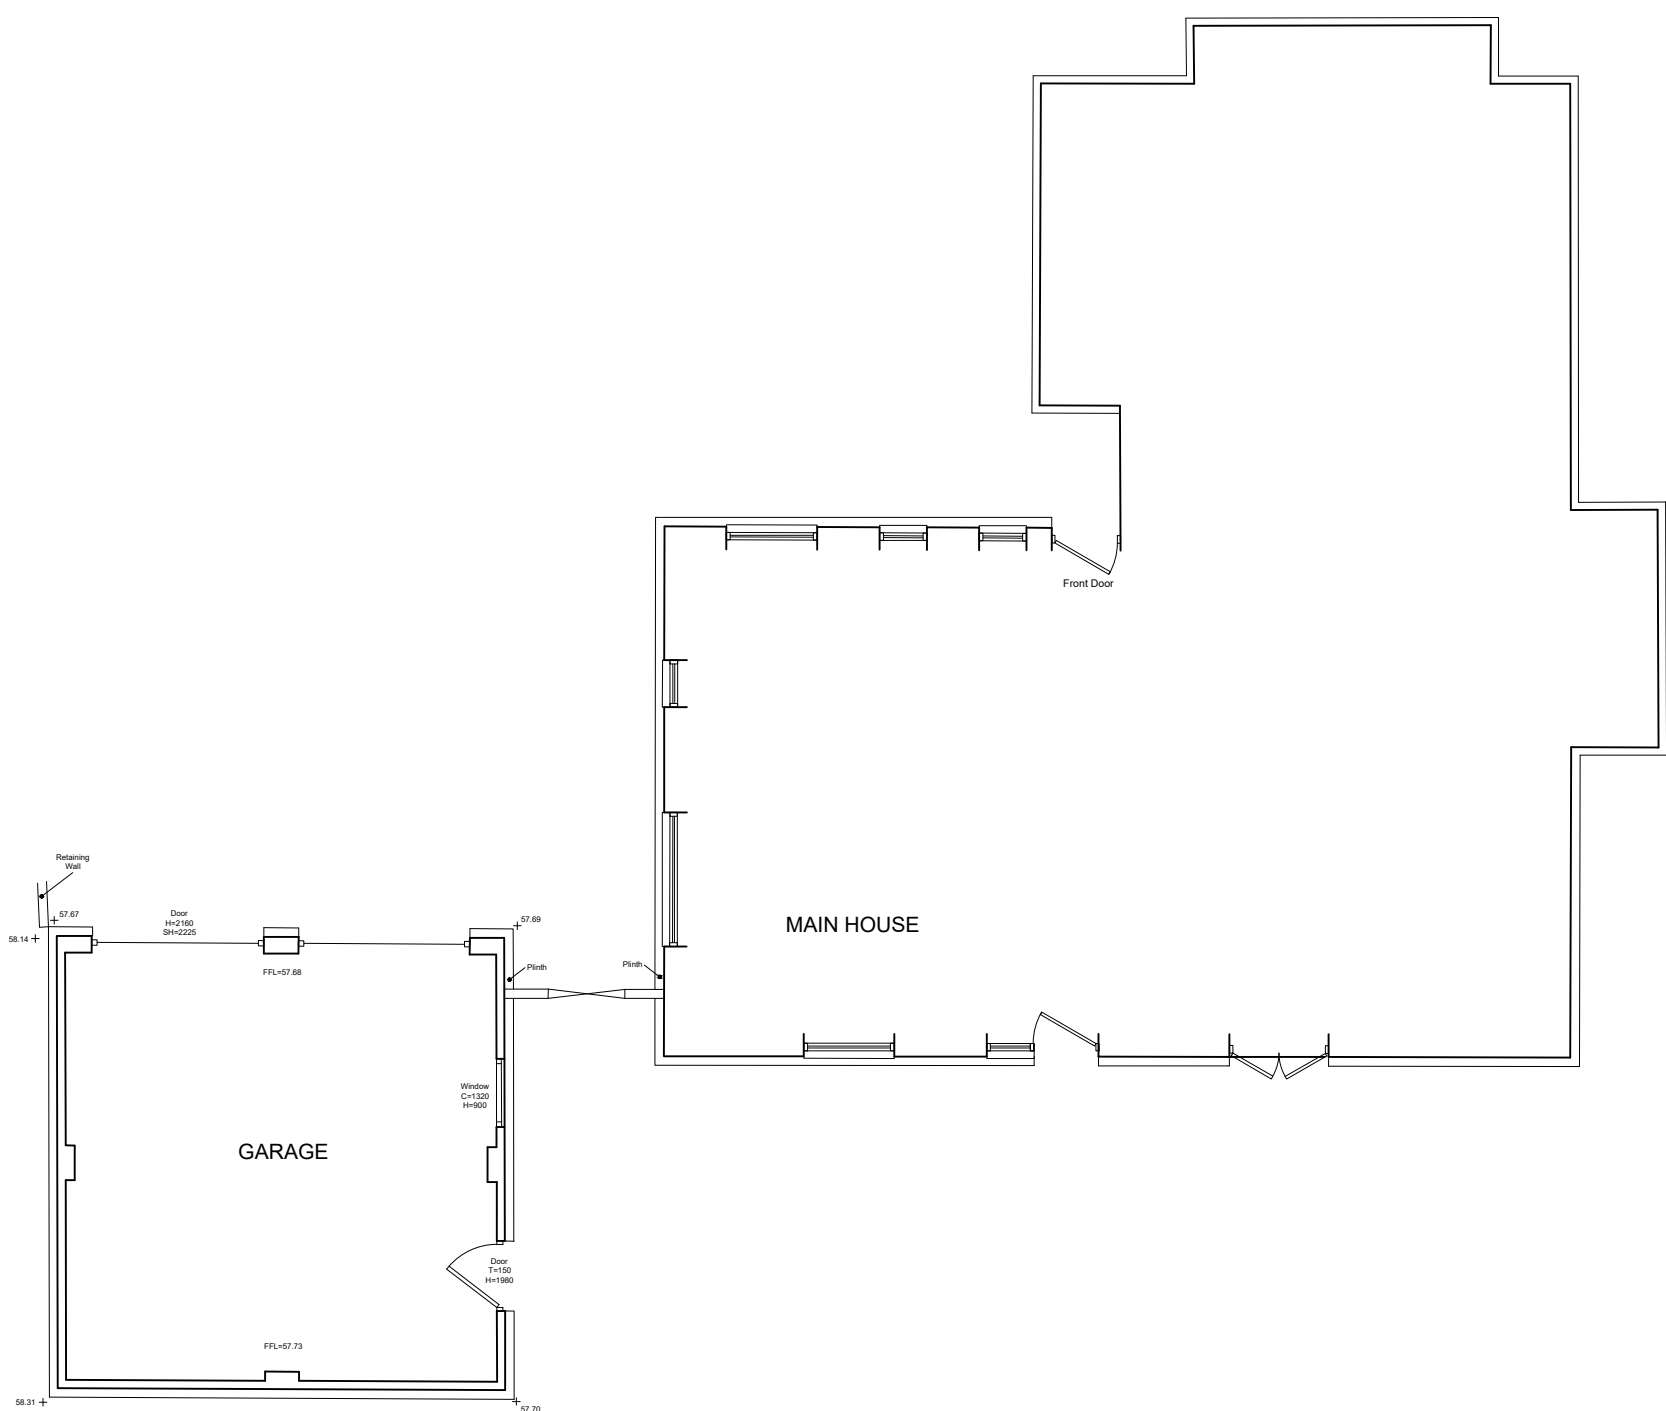

07 EXISTING GROUND FLOOR PART-PLAN
GA-002 / 1:100@A1


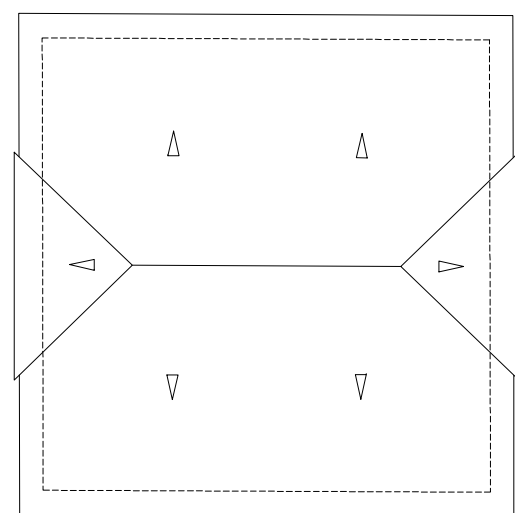


08 EXISTING ROOF PLAN
GA-002 / 1:100@A1

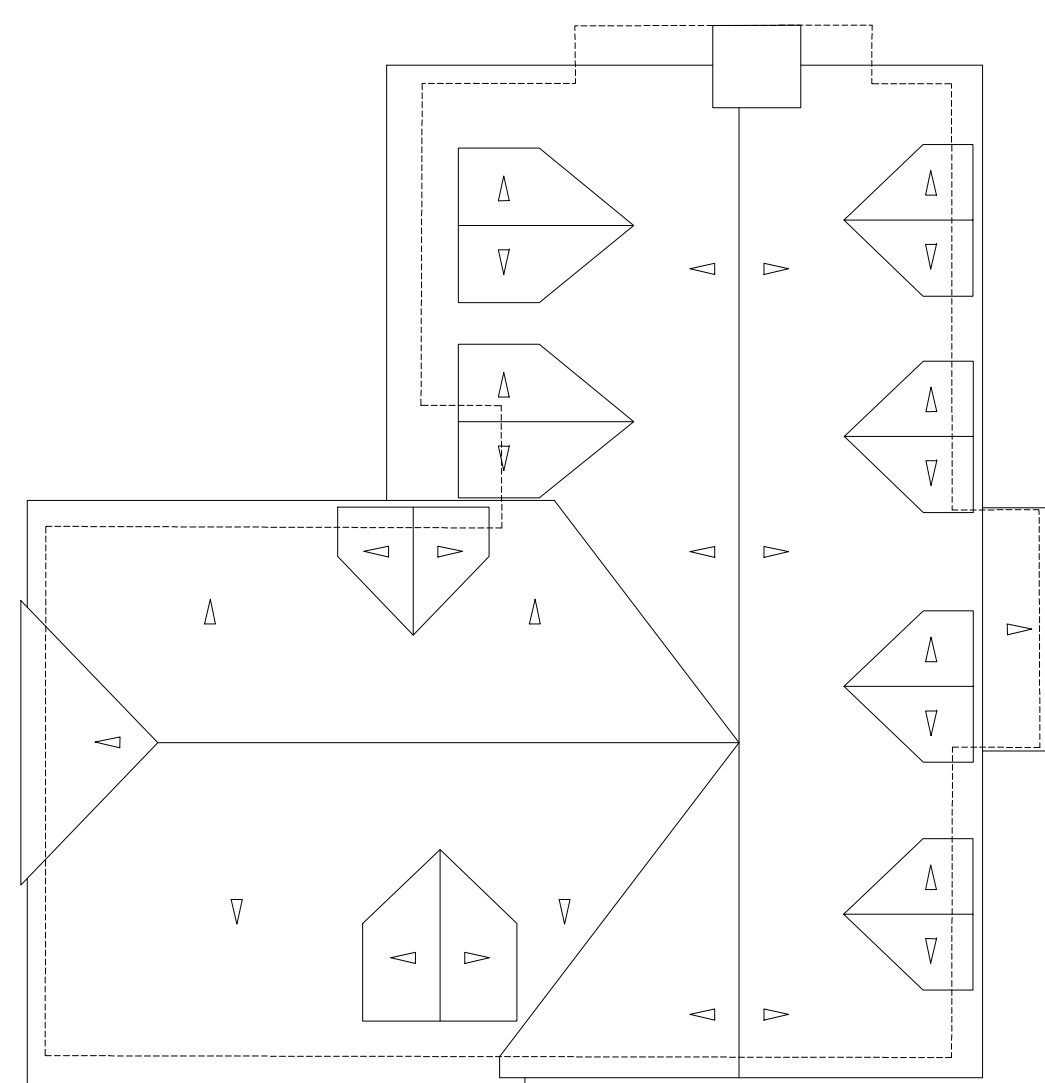

ALL DIMENSIONS MUST BE CHECKED ON SITE.
INFORM THE ARCHITECT OF ANY DISCREPANCIES PRIOR TO CONSTRUCTION.

KEY PLAN

 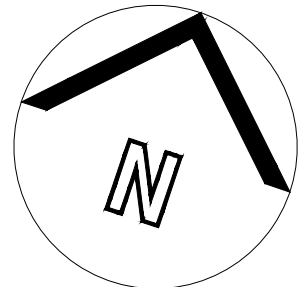

NOTES

DRAWING REMAINS COPYRIGHT OF THE ARCHITECT.

P02 11.12.25 PLANNING DRAWING BG BG
P01 27.11.25 INITIAL ISSUE BG BG
REV DATE DESCRIPTION DRN CHK

CONNECTED
ARCHITECTURE

CLIENT

Mr & Mrs Moulton

PROJECT

111b Nashgrove Lane

Finchampstead, RG40 4HG

DRAWING TITLE

Existing Floor Plan and Roof Plan

Existing Elevations

SCALE 1:50@A1 / 1:100@A3

A1 SHEET

STATUS

PRELIMINARY

DRAWING NO

0279-GA-0002

REV

P02

© 2025 Connected Architecture Limited. all rights reserved