



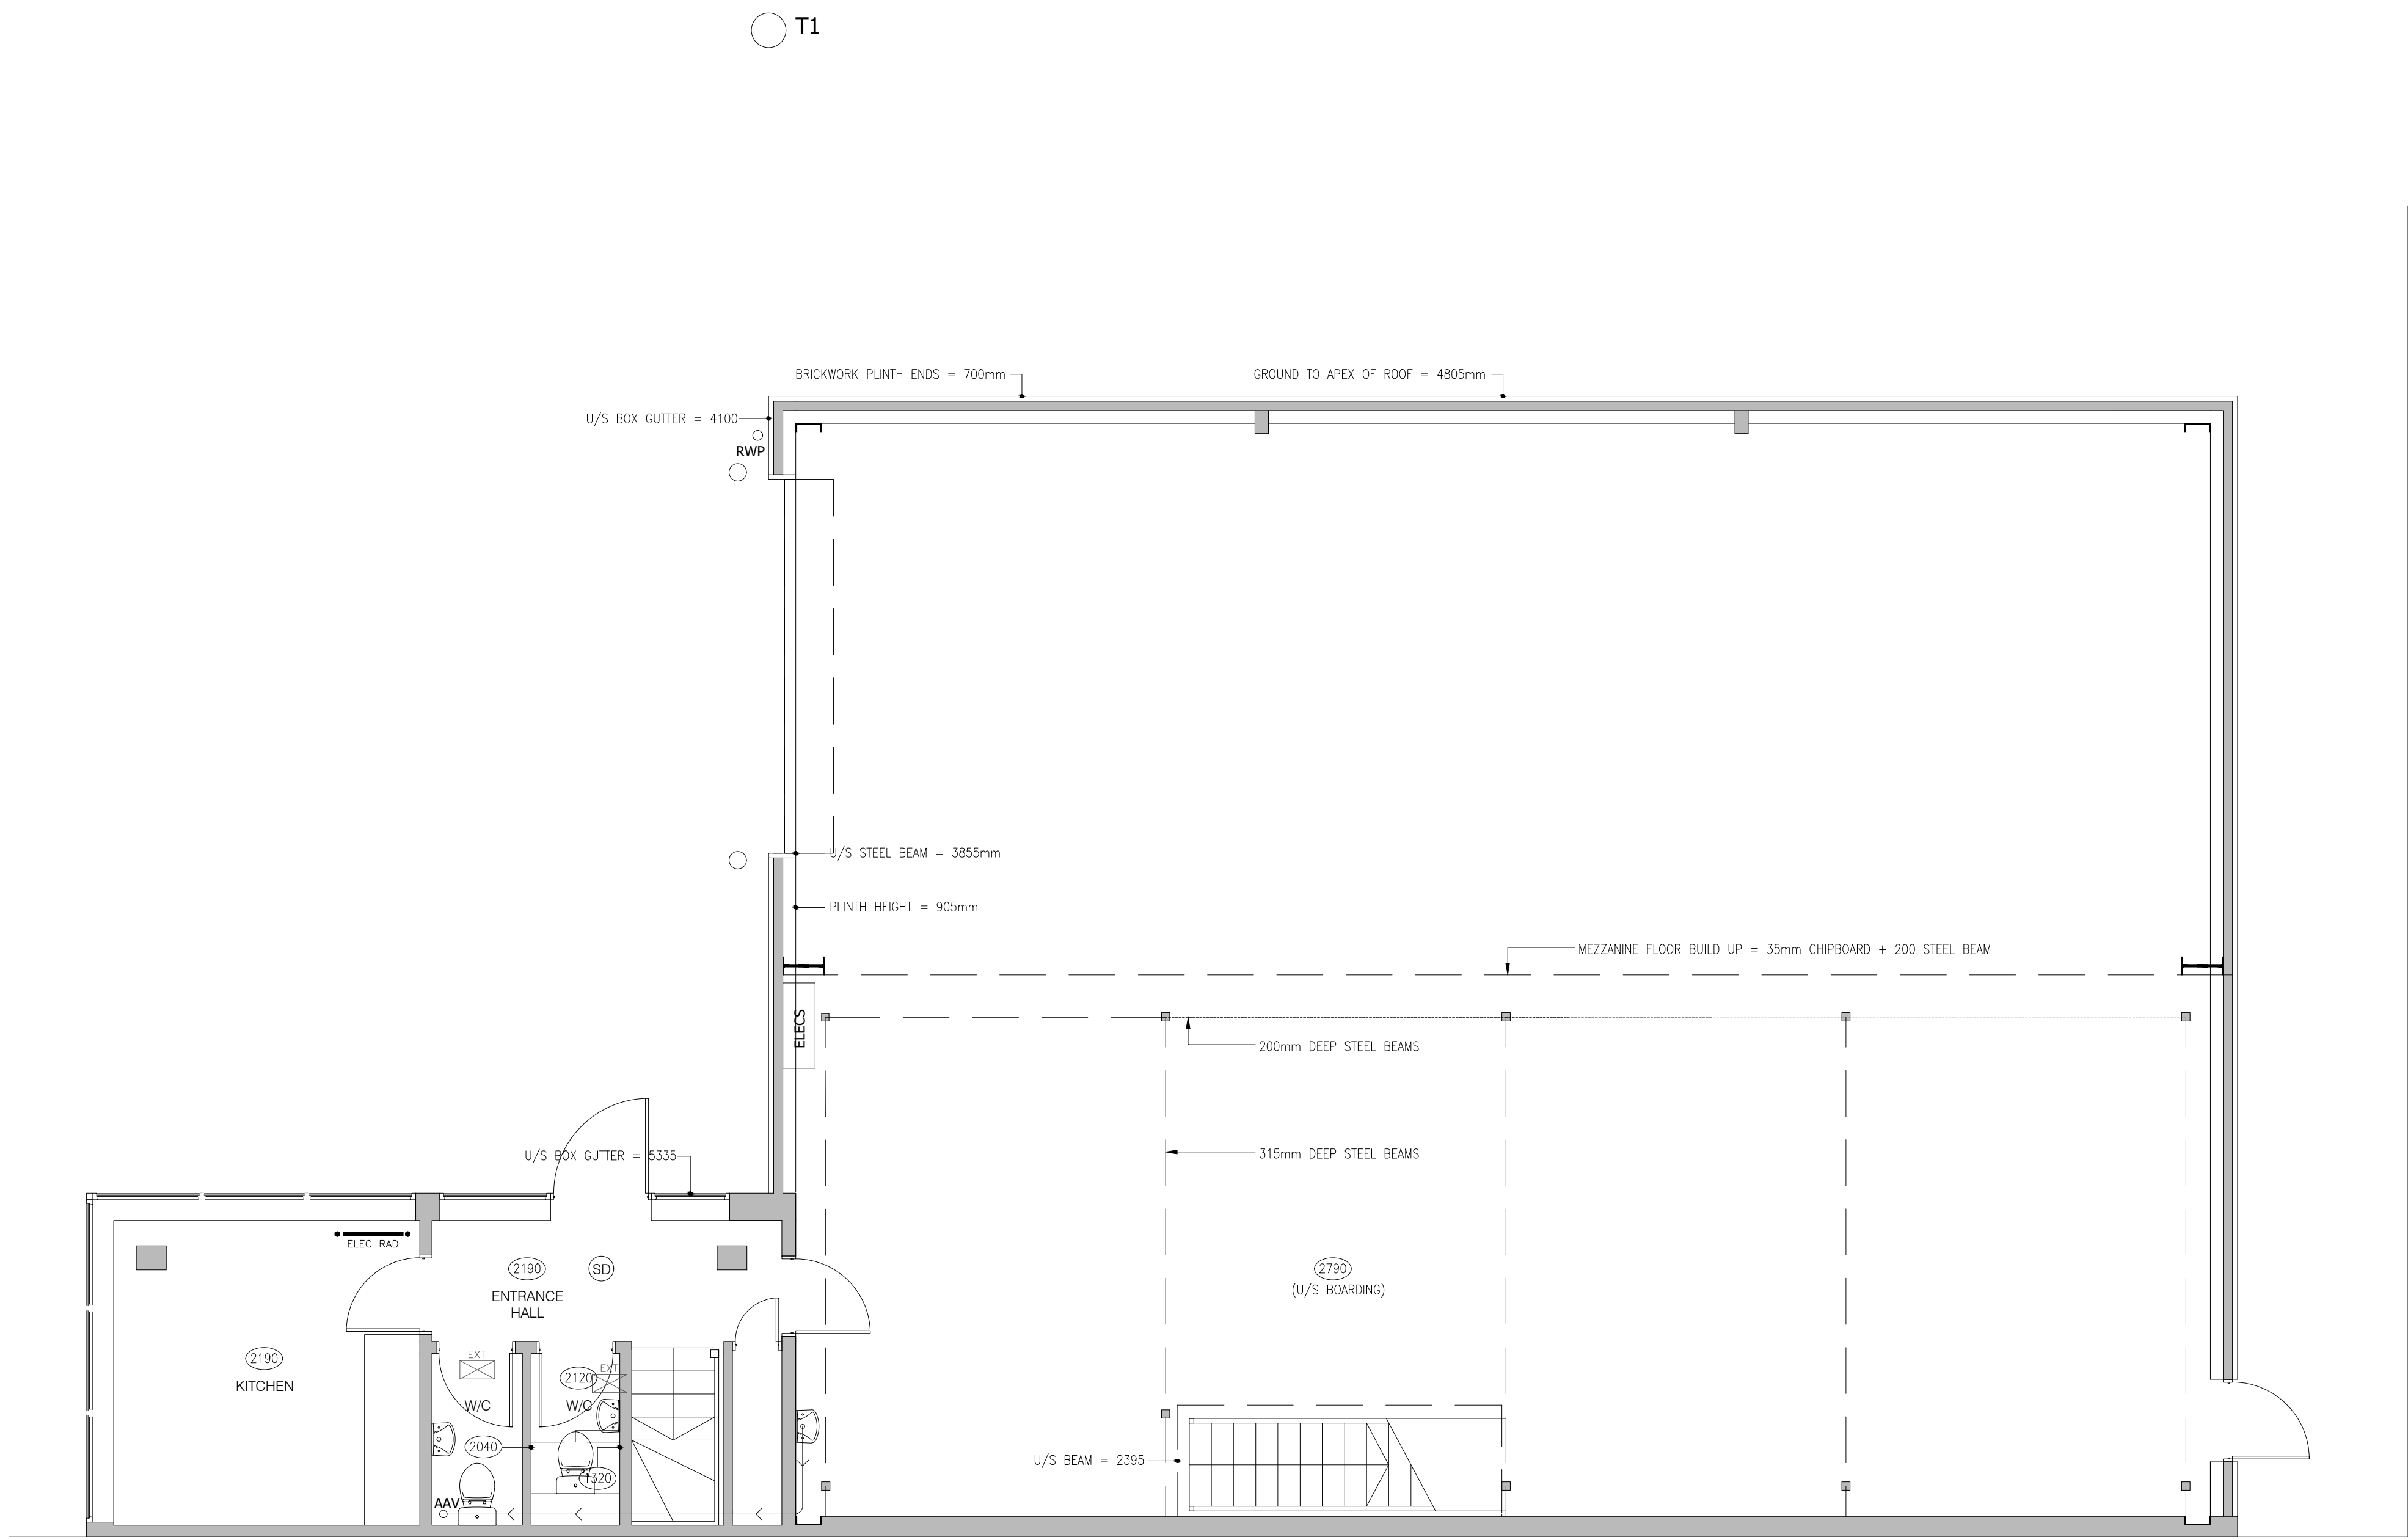

GROUND FLOOR PLAN
SCALE 1:50

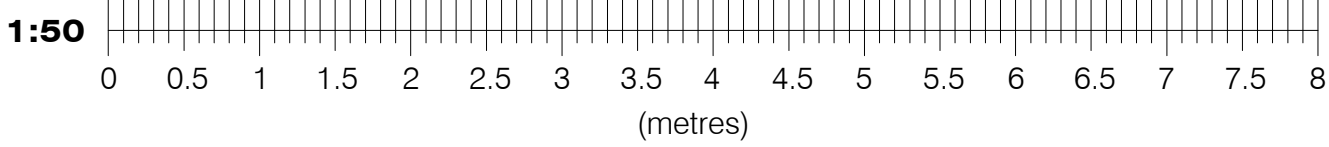

- NOTES:
1. THIS DRAWING IS TO BE READ IN CONJUNCTION WITH ALL RELEVANT ARCHITECTS, SUB-CONTRACTORS AND ARCHITECTURAL DRAWINGS.
 2. THIS DRAWINGS REMAINS THE COPYRIGHT OF JETARCH DESIGN LTD AND MAY NOT BE SHARED OR REPRODUCED WITHOUT THEIR KNOWLEDGE



100 Berkshire Place
Winnersh Triangle
Wokingham, Berkshire RG41 5RD
Tel: 07787296792
email: info@jetarchdesign.co.uk

Client
MR & MRS ZILBERMAN KESSEL

Property: 10 MARINO WAY
HOGWOOD LANE INDUSTRIAL
ESTATE
RG40 4RF

Drawing Title:
DETAILS OF EXISTING
GROUND FLOOR PLANS

Rev.	Date	Revisions

Drawing No. A1/466/01	Rev.
Plot Date: NOV 25	
Scale 1:50 @ A1	
Date OCT 25	Drawn SA