



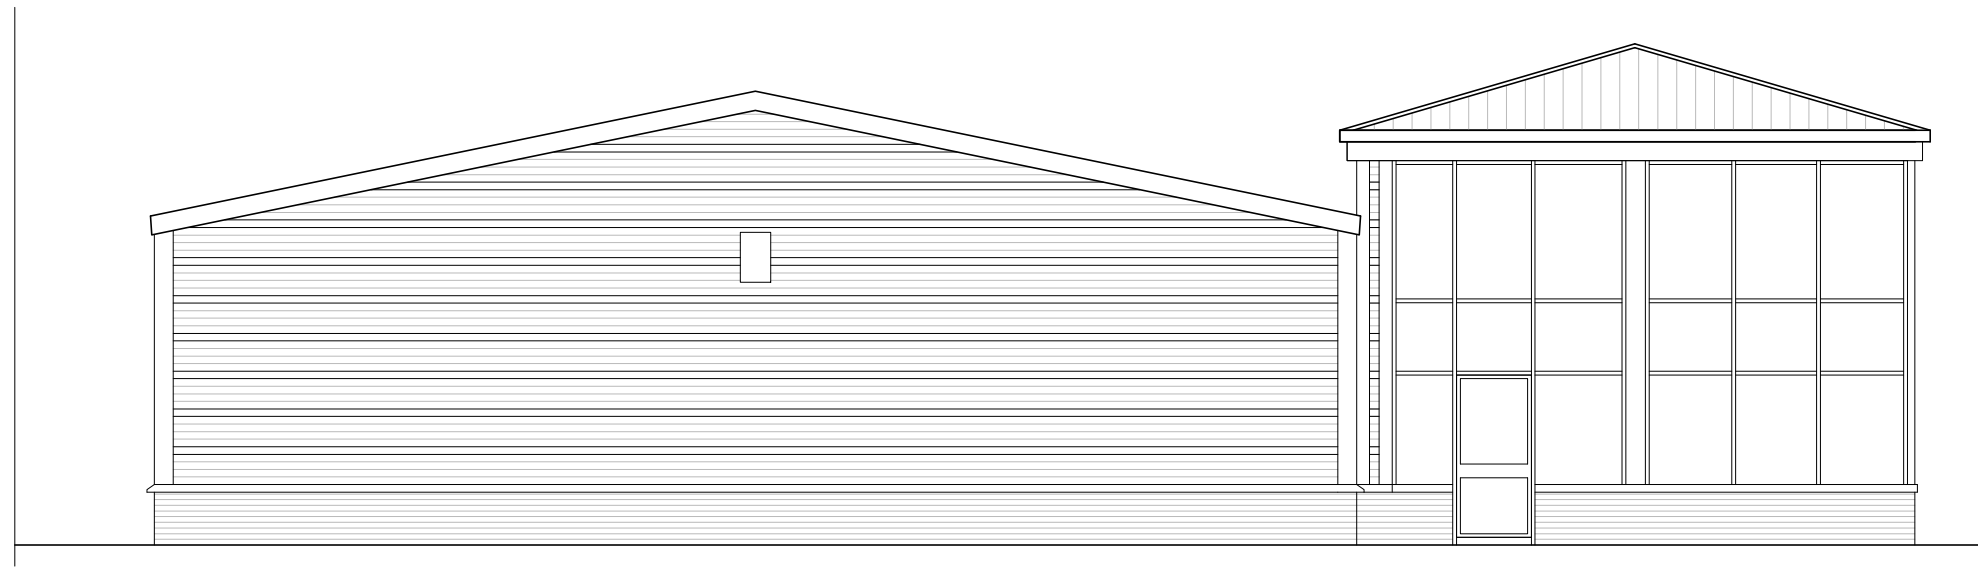

FRONT ELEVATION
SCALE 1:100

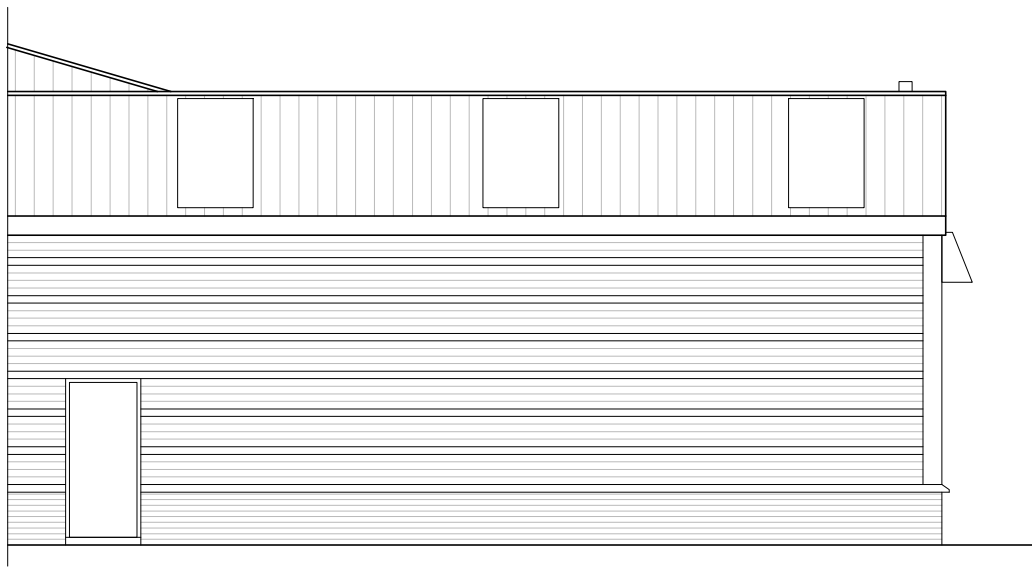


SIDE ELEVATION
SCALE 1:100




REAR ELEVATION
SCALE 1:100

- NOTES:
1. THIS DRAWING IS TO BE READ IN CONJUNCTION WITH ALL RELEVANT ARCHITECTS, SUB-CONTRACTORS AND ARCHITECTURAL DRAWINGS.
 2. THIS DRAWINGS REMAINS THE COPYRIGHT OF JETARCH DESIGN LTD AND MAY NOT BE SHARED OR REPRODUCED WITHOUT THEIR KNOWLEDGE

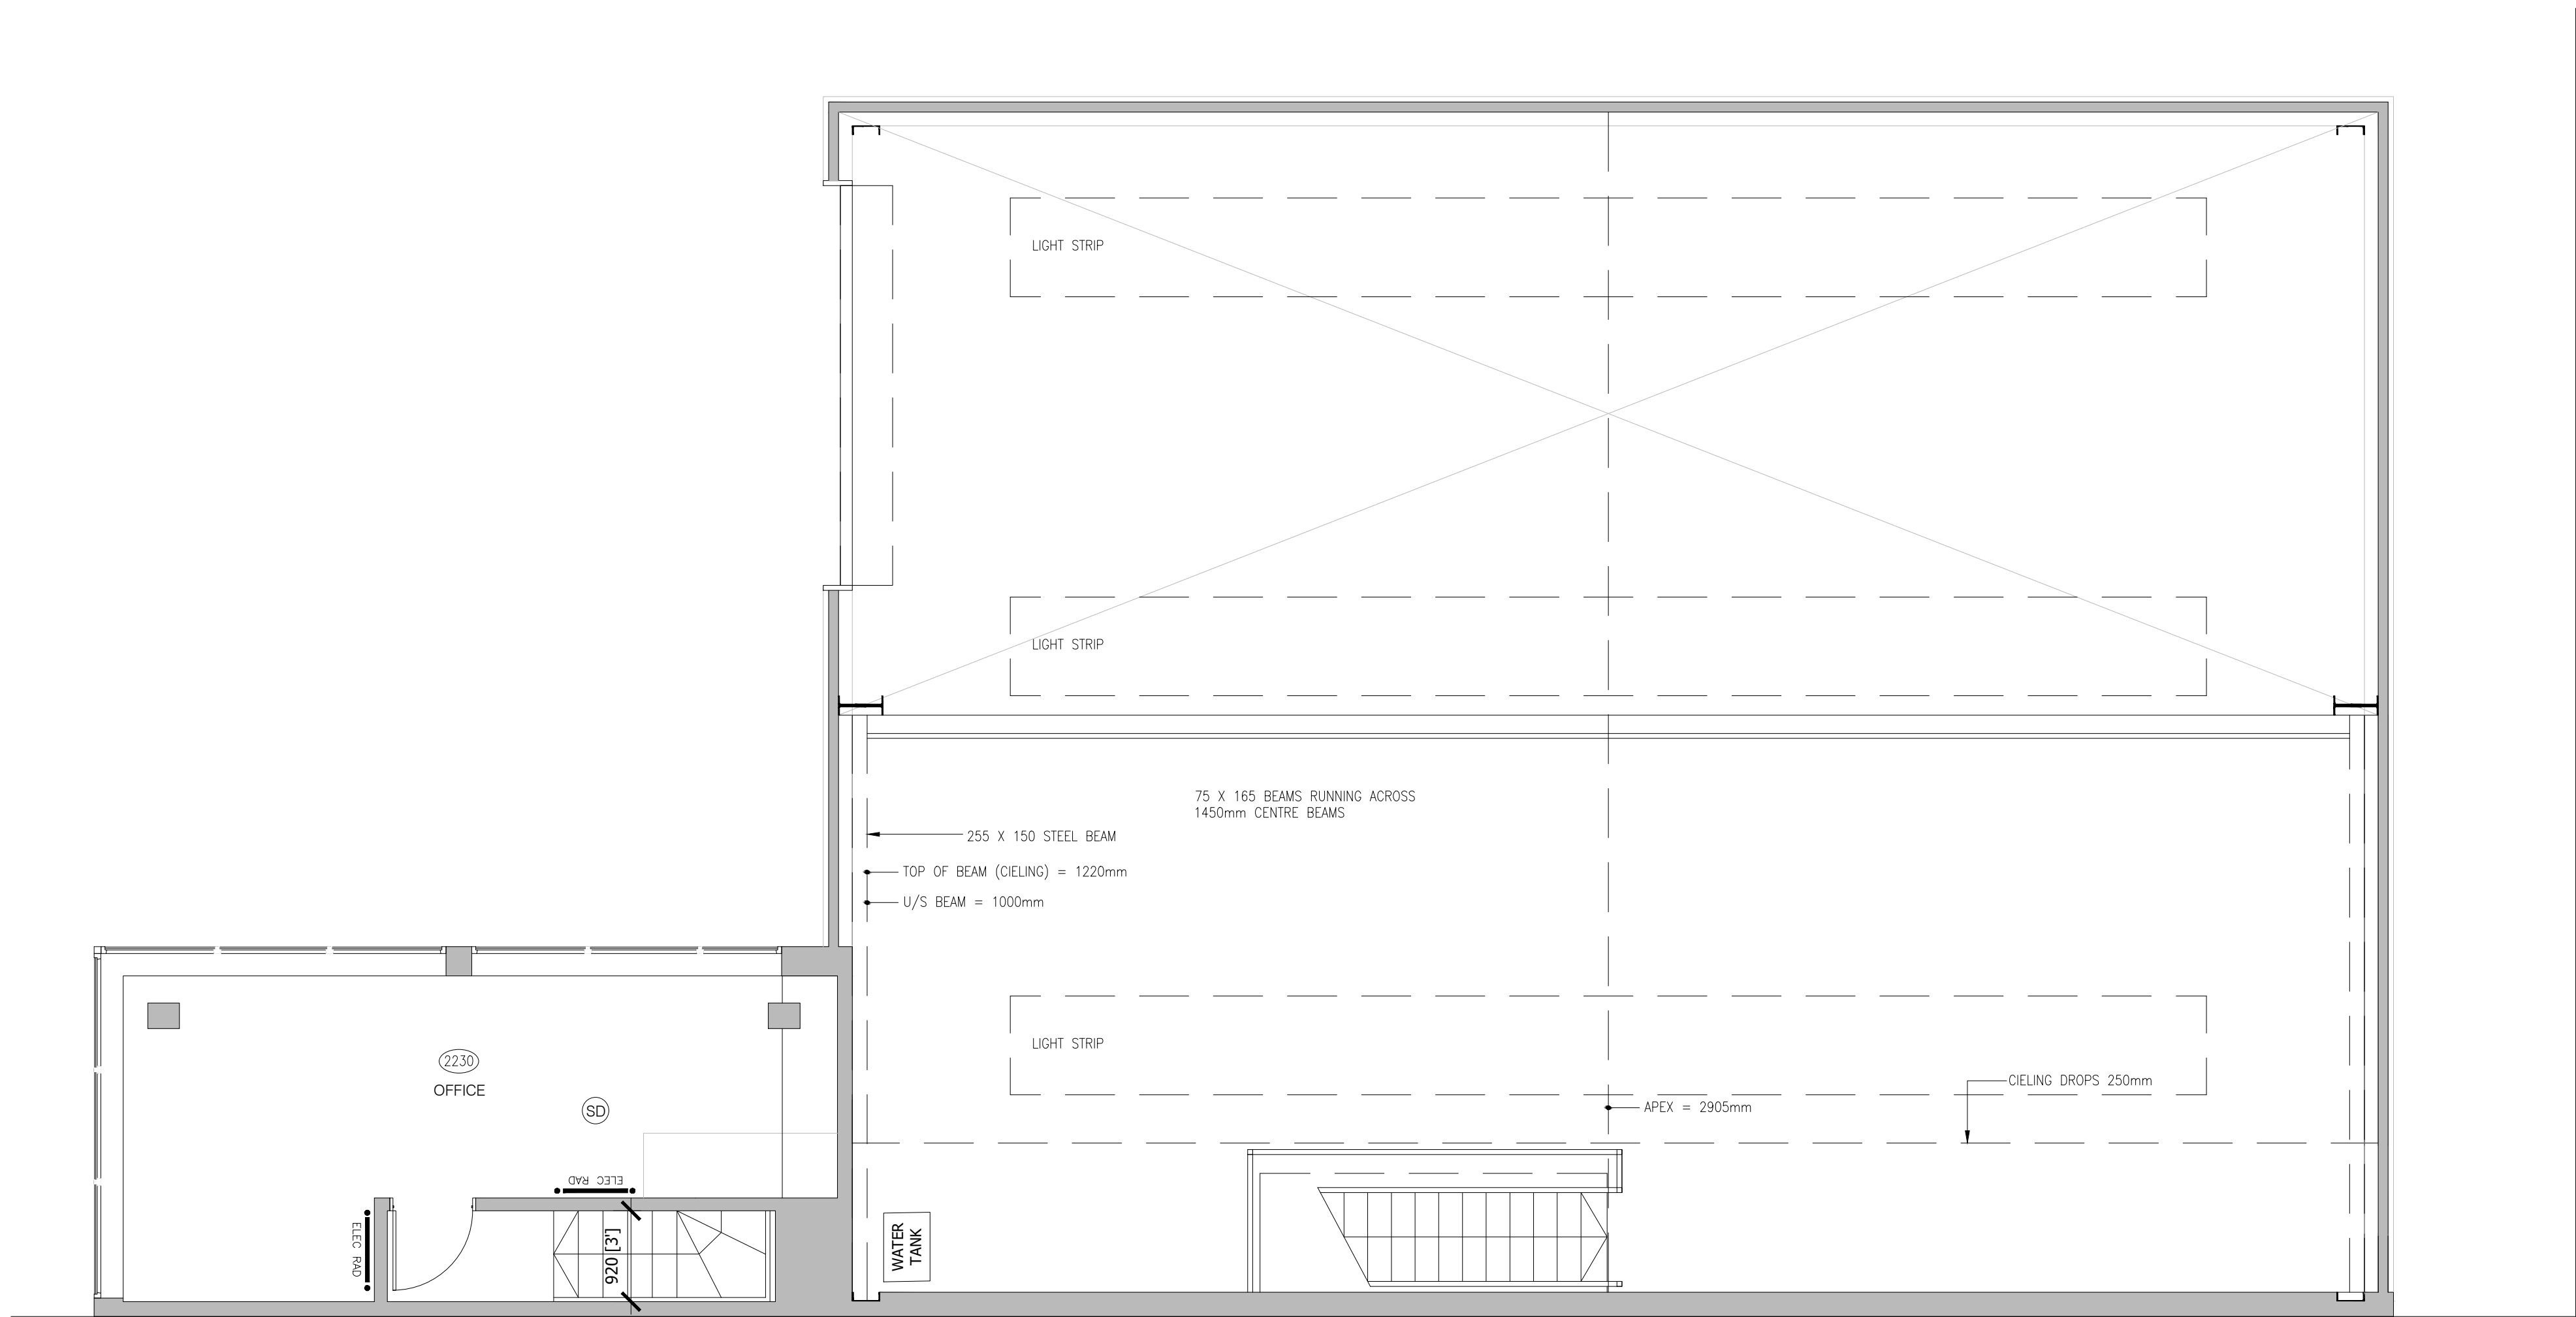

FIRST FLOOR PLAN
SCALE 1:50

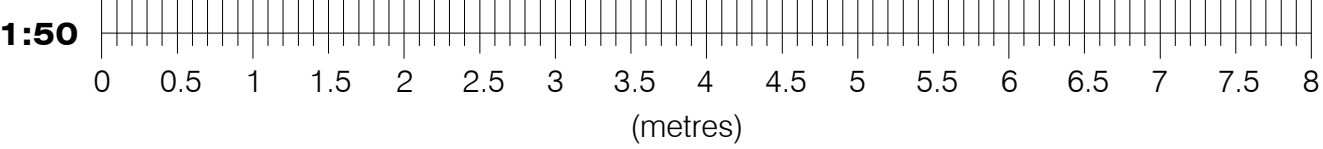

100 Berkshire Place
Winnersh Triangle
Wokingham, Berkshire RG41 5RD
Tel: 07787296792
email: info@jetarchdesign.co.uk

Client
MR & MRS ZILBERMAN KESSEL

Property: 10 MARINO WAY
HOGWOOD LANE INDUSTRIAL
ESTATE
RG40 4RF

Drawing Title:
DETAILS OF EXISTING
FIRST FLOOR PLANS
& ELEVATIONS

Rev.	Date	Revisions

Drawing No. A1/466/02 Rev.

Plot Date: NOV 25

Scale 1:50 @ A1

Date OCT 25 Drawn SA