




FRONT ELEVATION
SCALE 1:100

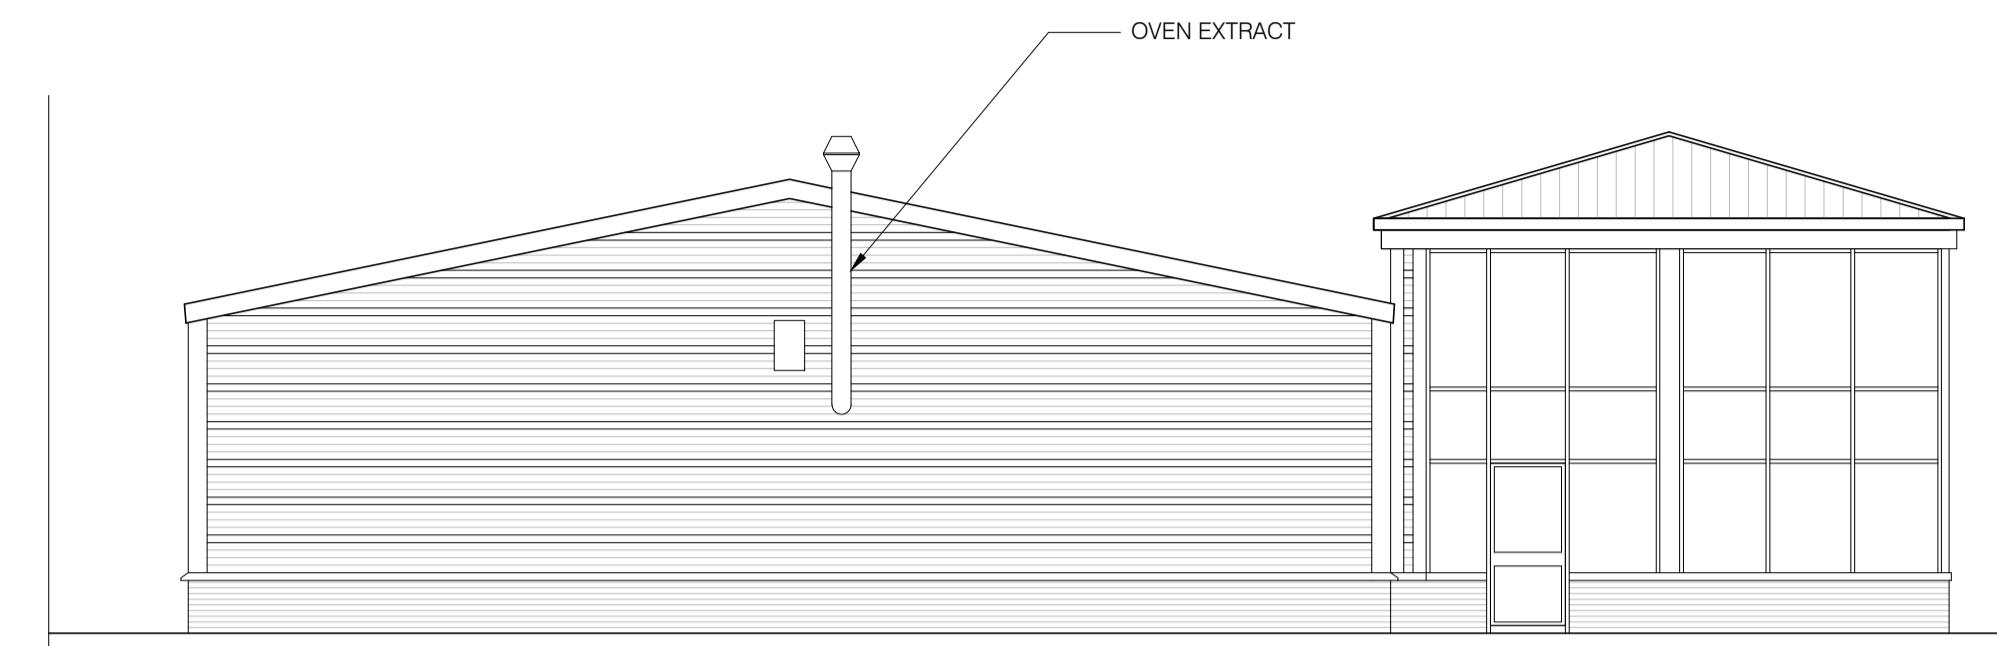

SIDE ELEVATION
SCALE 1:100

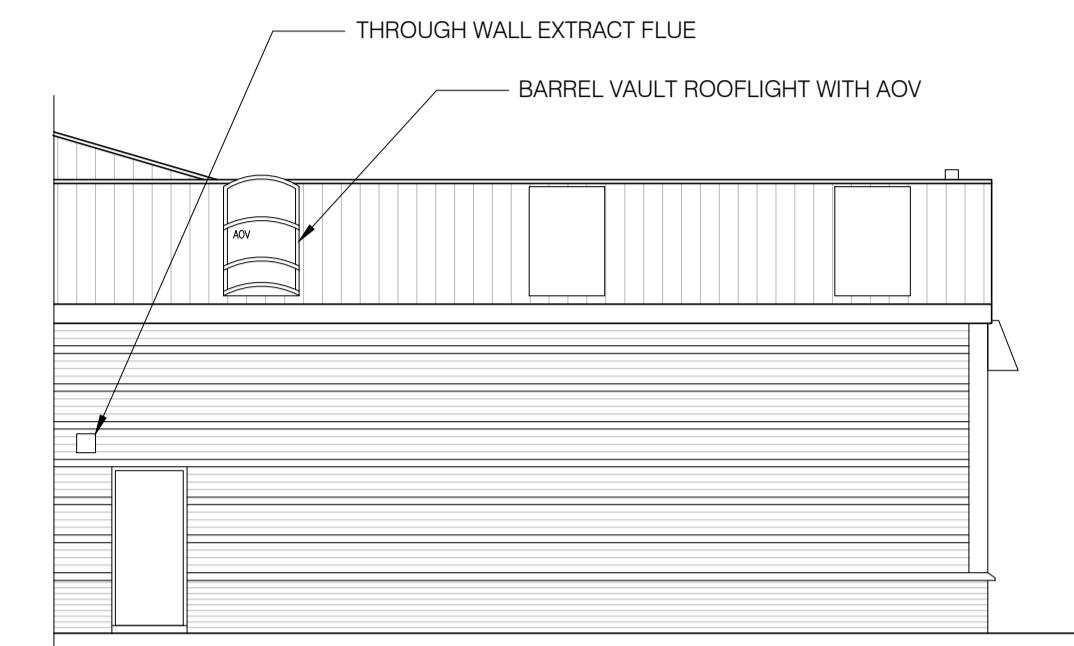

REAR ELEVATION
SCALE 1:100

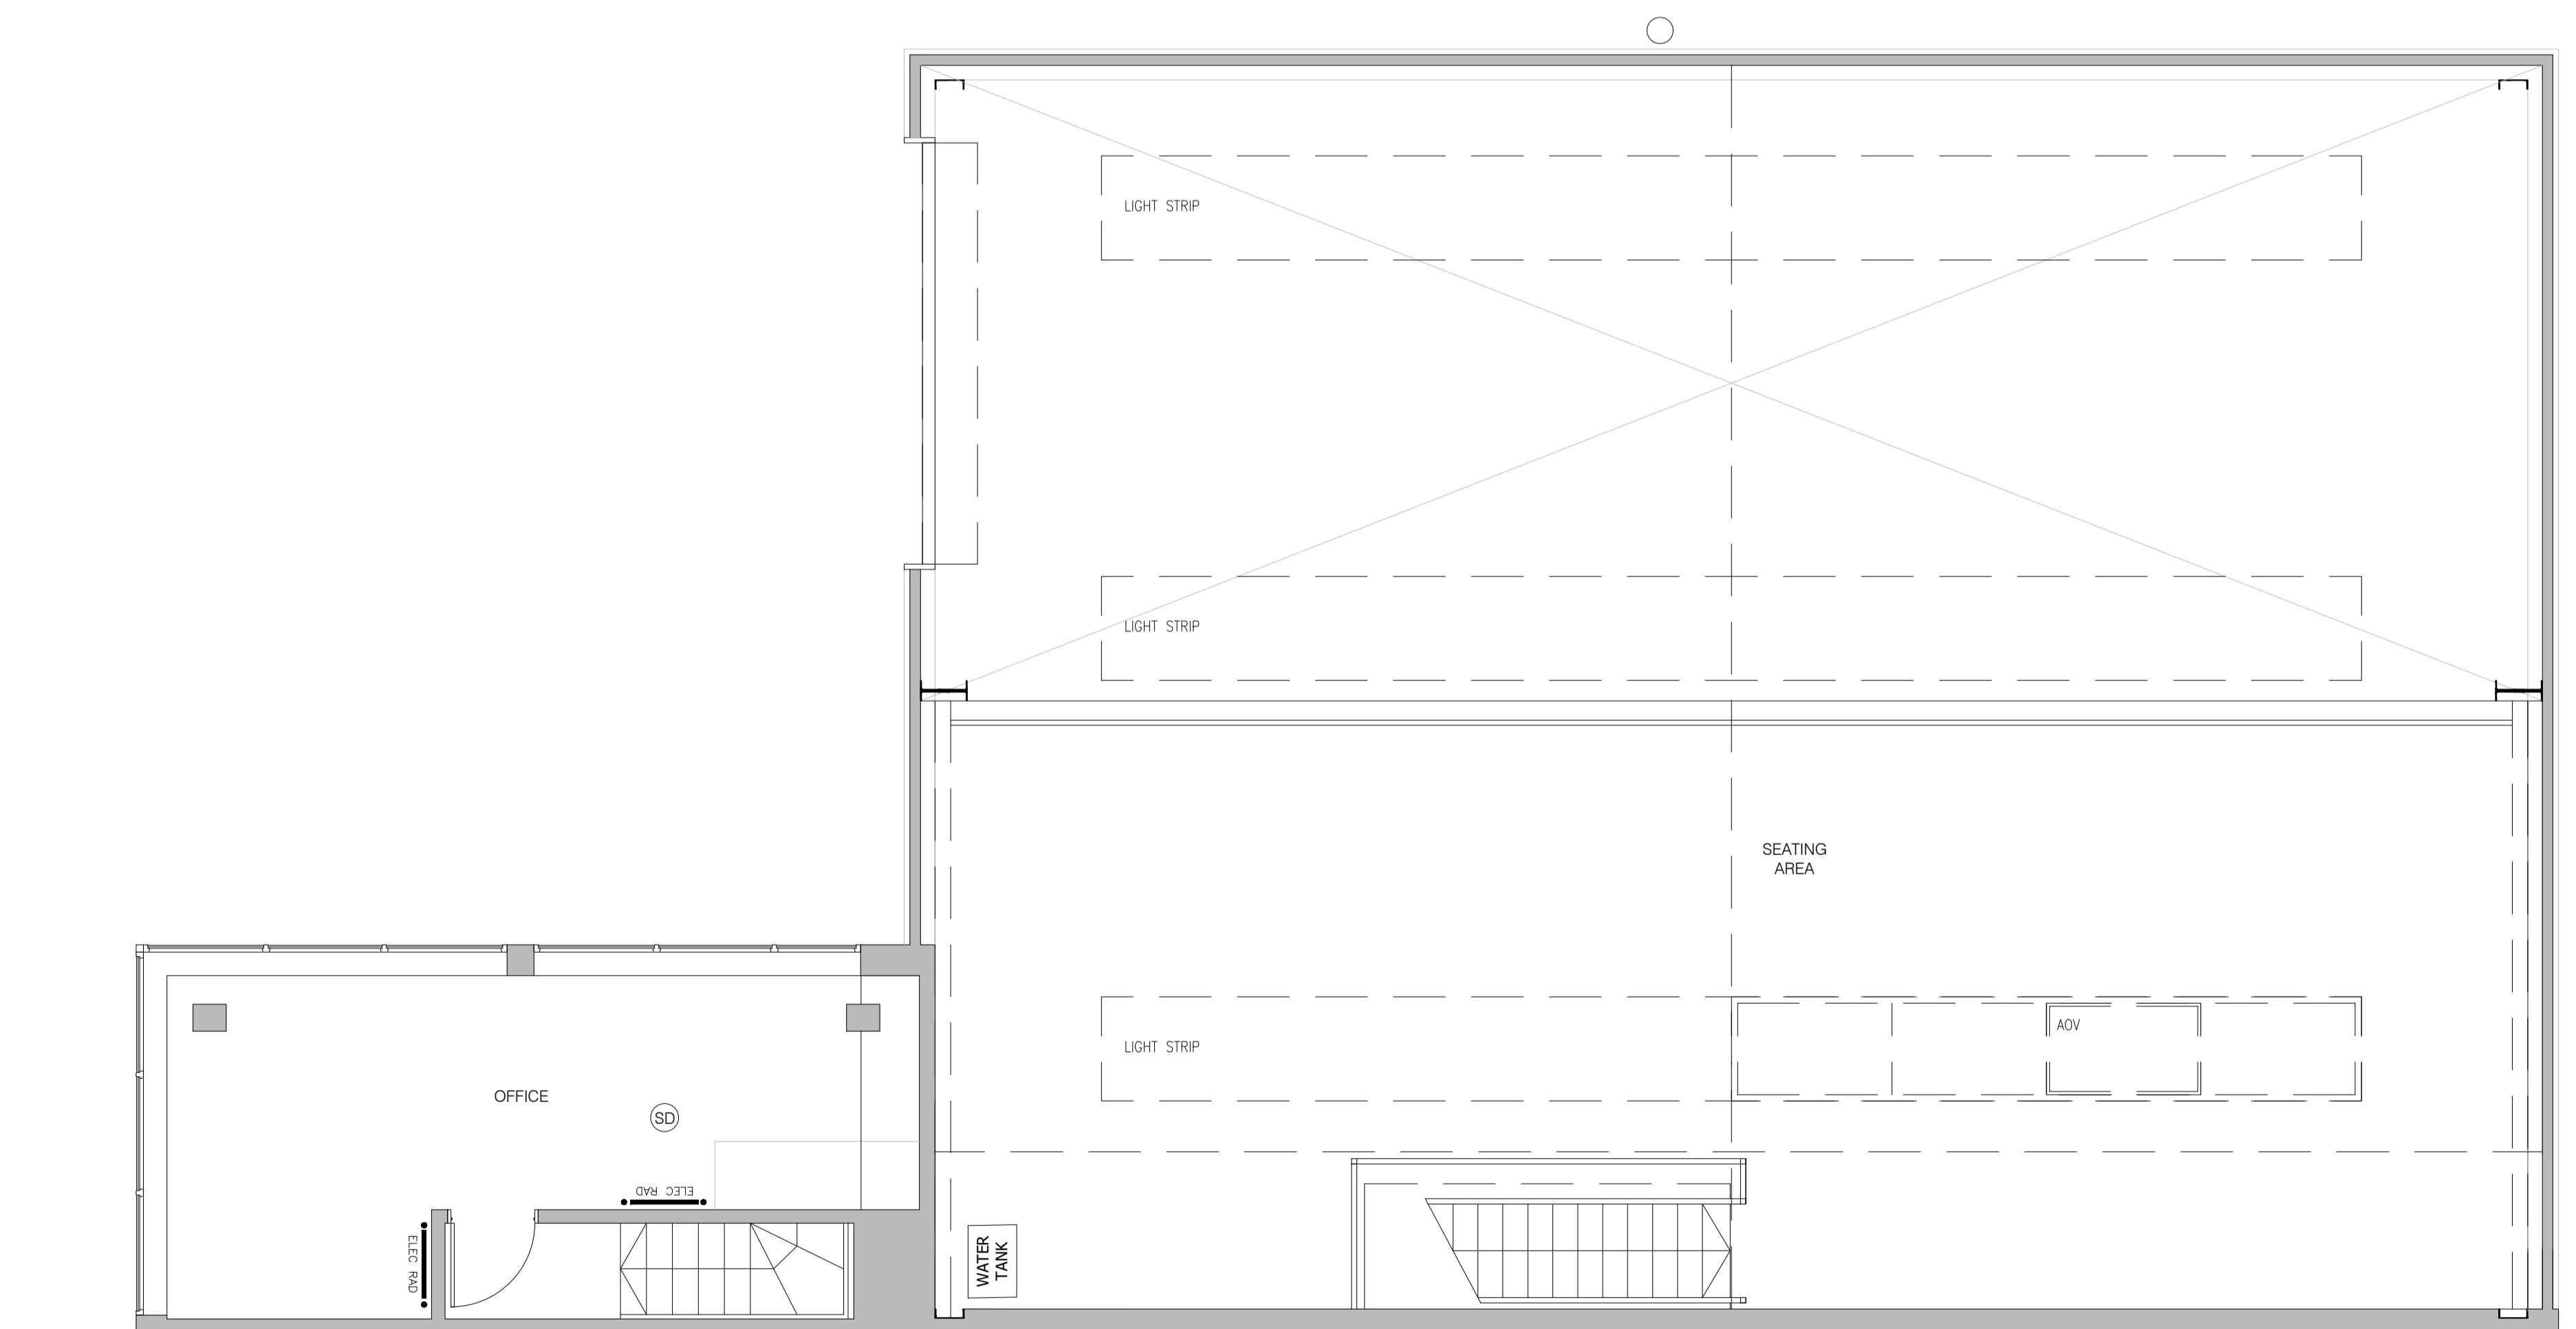

FIRST FLOOR PLAN

SCALE 1:50

1:50 0 0.5 1 1.5 2 2.5 3 3.5 4 4.5 5 5.5 6 6.5 7 7.5 8
(metres)

NOTES:

1. THIS DRAWING IS TO BE READ IN CONJUNCTION WITH ALL RELEVANT ARCHITECTS, SUB-CONTRACTORS AND ARCHITECTURAL DRAWINGS.
2. THIS DRAWINGS REMAINS THE COPYRIGHT OF JETARCH DESIGN LTD AND MAY NOT BE SHARED OR REPRODUCED WITHOUT THEIR KNOWLEDGE

JET ARCH DESIGN

100 Berkshire Place
Winkersh Triangle
Wokingham, Berkshire RG41 5RD
Tel: 07787296792
email: info@jetarchdesign.co.uk

Client
MR & MRS ZILBERMAN KESSEL

Property: 10 MARINO WAY
HOGWOOD LANE INDUSTRIAL
ESTATE
RG40 4RF

Drawing Title:
DETAILS OF EXISTING
FIRST FLOOR PLANS
& ELEVATIONS

Rev. Date Revisions

Drawing No. A1/466/04 Rev.

Plot Date: NOV 25

Scale 1:50 @ A1

Date OCT 25 Drawn SA