




① Existing Ground Floor  
1 : 50

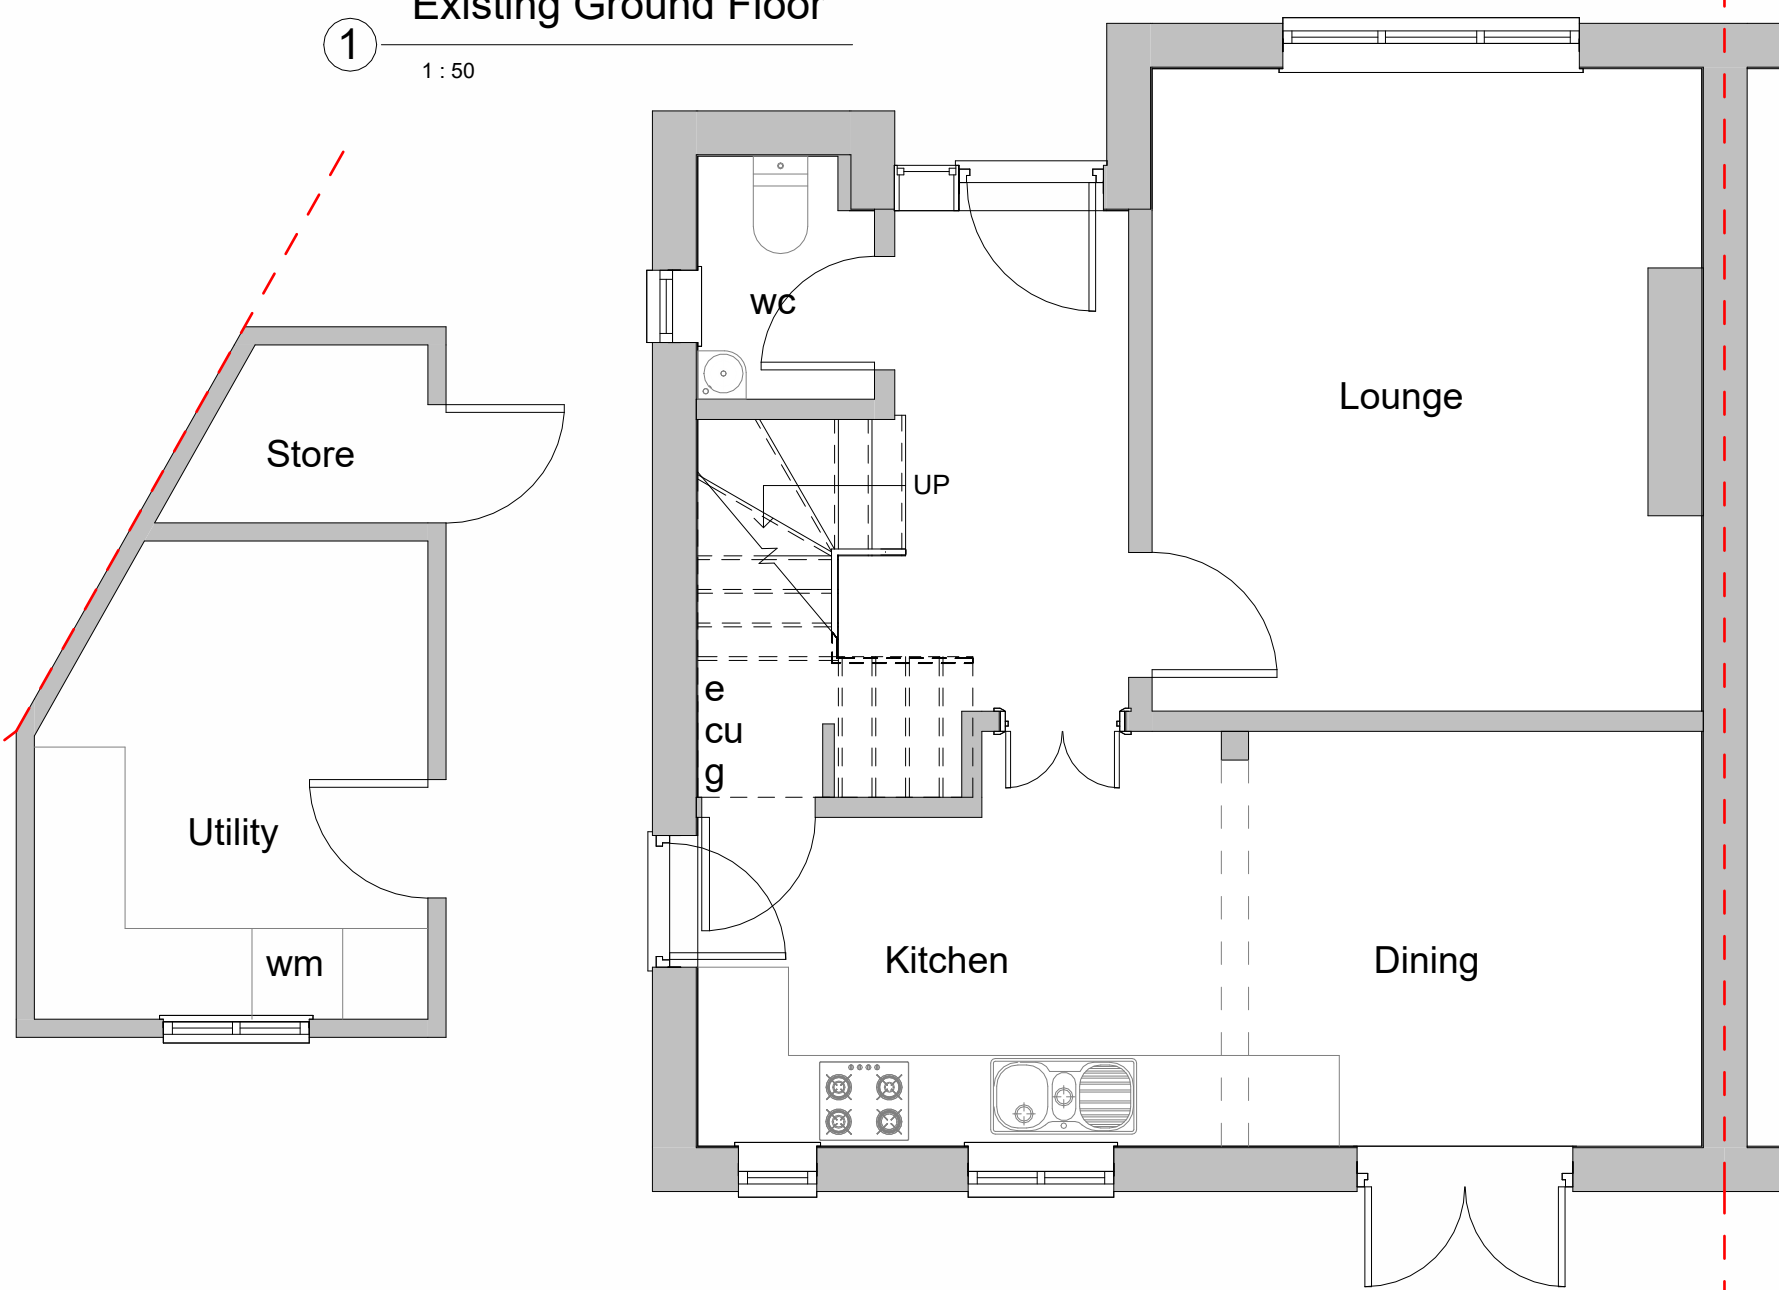


② Existing First Floor  
1 : 100

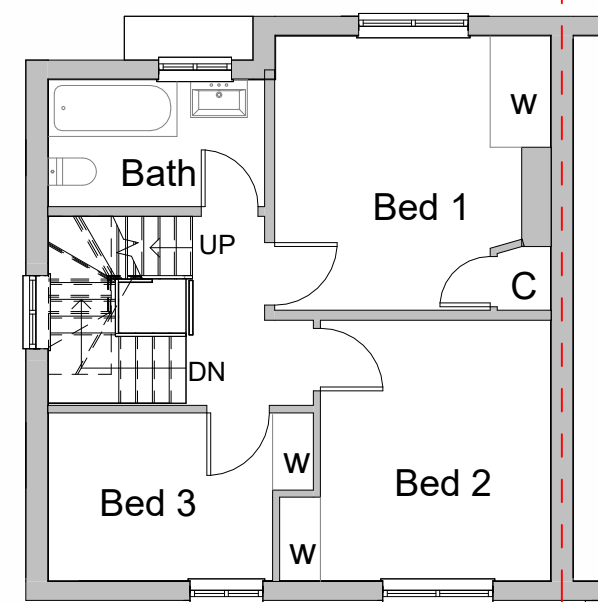

③ Existing Second Floor  
1 : 100

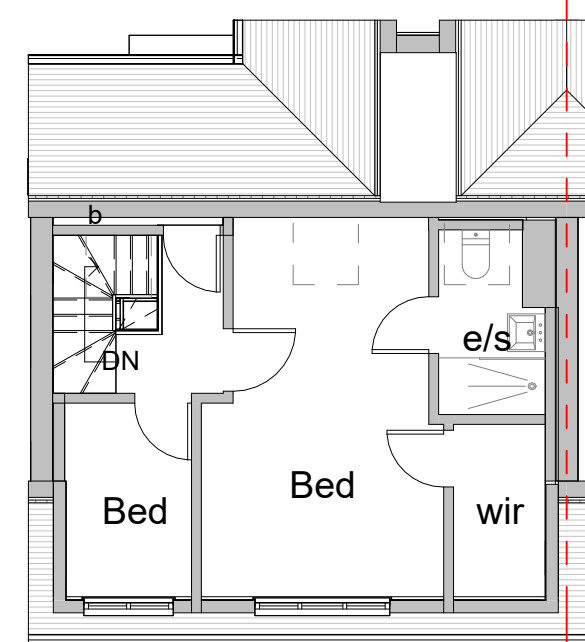


④ Existing Roof Plan  
1 : 100

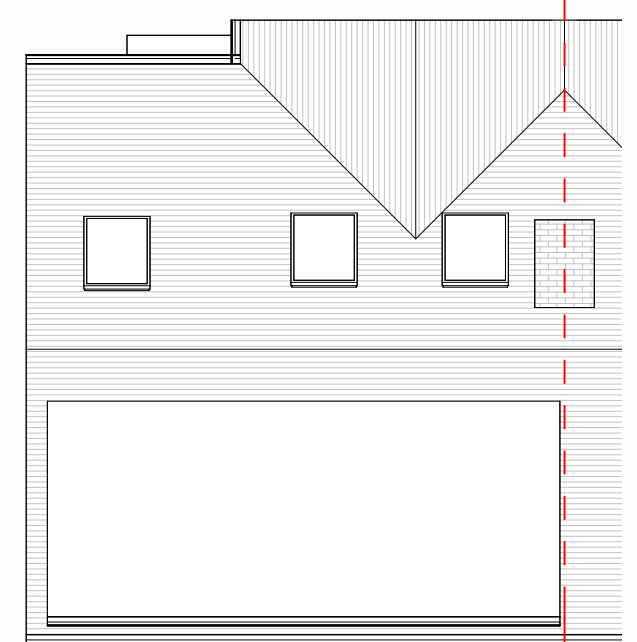

⑤ Existing Front Elevation  
1 : 100




⑥ Existing Side Elevation\_1  
1 : 100

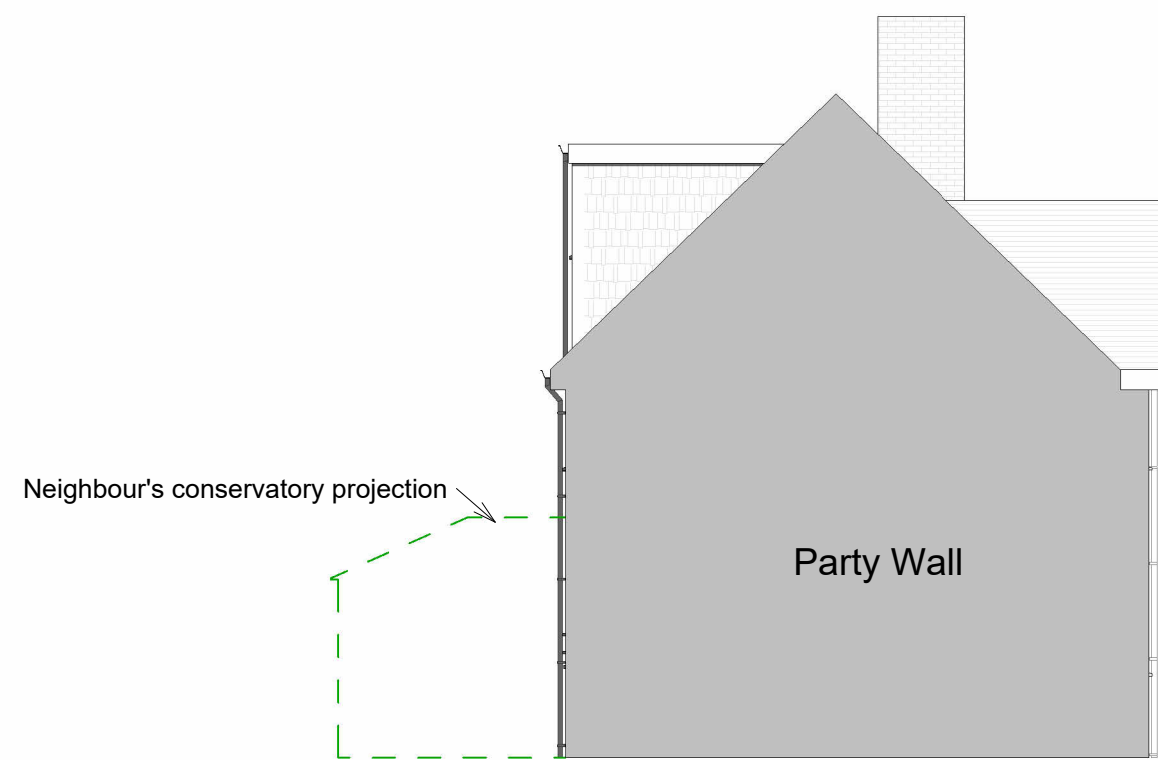

⑦ Existing Rear Elevation  
1 : 100




⑧ Existing Side Elevation\_2  
1 : 100

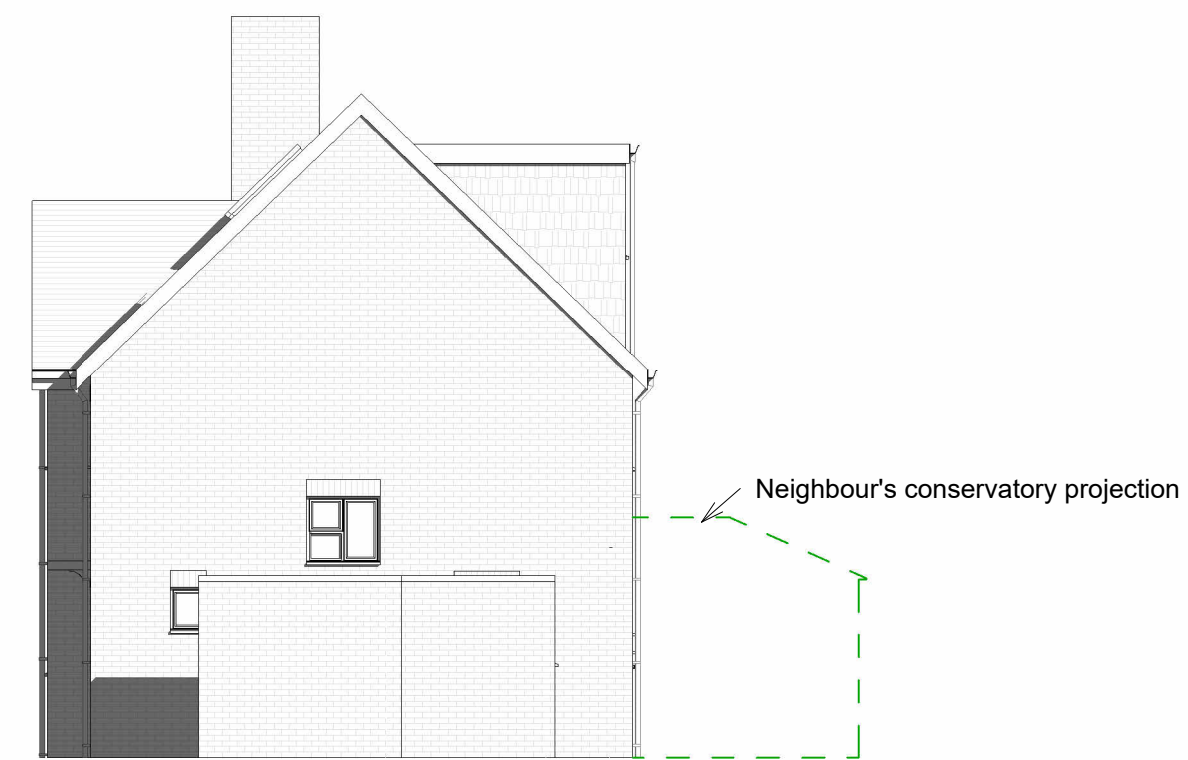

⑨ 3D View 1



⑩ 3D View 2

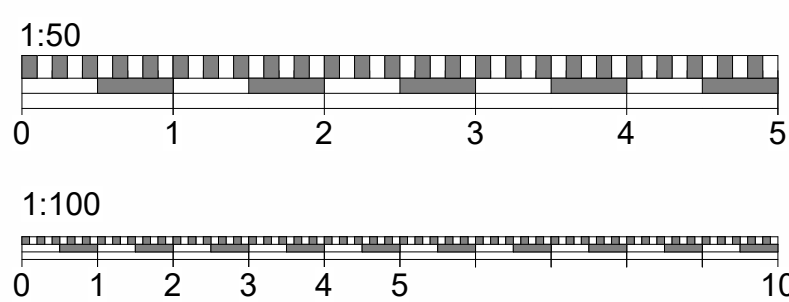

Do not scale from this drawing except for planning purpose. Contractor to verify all dimensions before setting out, commencing work or placing order



Project

22 Mylne Square  
Wokingham  
RG40 1UN

Client Katie Paesao

Drawing Title  
Existing Floor Plans and Elevations

Project Ref	Layout Id	Rev.
4067	GA.01	

Date: 26/06/2025	Scale @A1:	As indicated
------------------	------------	--------------

M3 Architectural Design Ltd  
Basepoint Centres Limited  
377-399 London Road  
Camberley GU15 3HL

t: 01276 300024  
e: info@m3architecturaldesign.co.uk  
w: www.m3architecturaldesign.co.uk  
© 2025 M3 Architectural Design Ltd