


SCALE
0 1 2 3 4 5
VISUAL SCALE (M) 1:100

GENERAL NOTE
ALL DIMENSIONS MUST BE CHECKED ON SITE. RESPONSIBILITY IS NOT ACCEPTED FOR ERRORS MADE BY OTHERS IN SCAFFOLDING FROM THIS DRAWING. ALL SETTING OUT INFORMATION SHOULD BE TAKEN FROM FIGURED DIMENSIONS ONLY.

FOR USE IN PRECISELY NAMED LOCATION ONLY
ANDERSON ORR ARCHITECTS LTD. © ALL RIGHTS RESERVED


REVISIONS

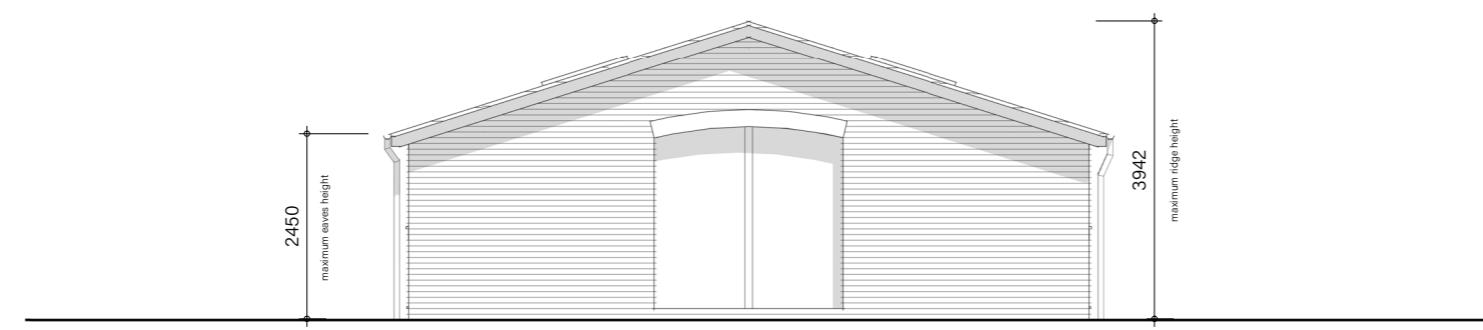

NORTH ELEVATION



EAST ELEVATION

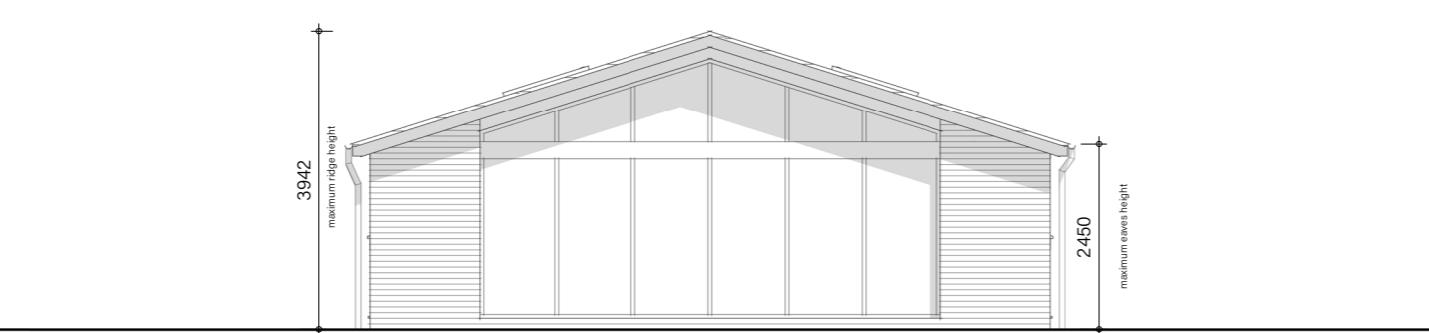

SOUTH ELEVATION



WEST ELEVATION

PROJECT TITLE
B Minor Amendments
A Minor Amendments
REVISION 13/01/25
DATE

STATUS

PLANNING

PROJECT TITLE
WARREN CREST FARM, WICK HILL
LANE, FINCHAMPSTEAD, RG40 3PY

DRAWING TITLE
PROPOSED ELEVATIONS

FIRST ISSUED 10/01/25 DRAWN WH SCALE (A2) 1:100

PROJECT - DRAWING NO - REVISION

23046-PHE0011-B

The Big Barn: Units 8-10, Oddington Grange,
Weston-on-the-Green, Oxfordshire, OX25 3QW
+44 (0) 1865 873936 | info@andersonorr.com | andersonorr.com

AndersonOrr