


NO CHANGES TO BE MADE TO ELEVATIONS



Front elevation



Garden elevation

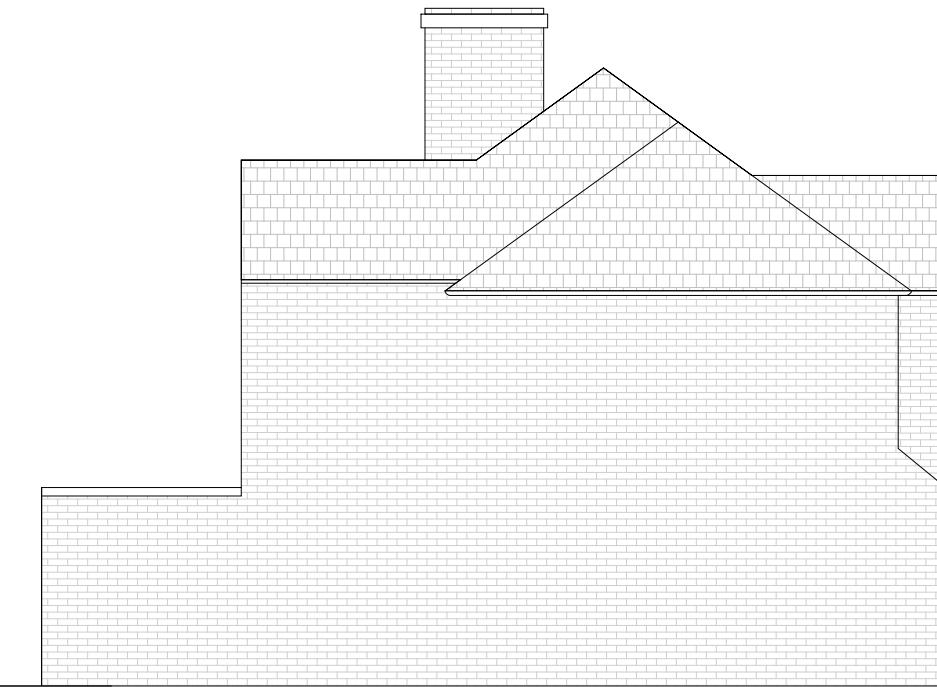

Side elevation

SCALE @ A3: 1 : 100

0 1 2 3 4 5 10
GRAPHIC SCALE: 1:100

REVISION SCHEDULE

Rev No.: Date: To: By: Revision Description:
1 28.10.2024 EM EM

ADDRESS:

1 Palmerstone Rd, Reading RG61LH

DRAWING TITLE:

Existing and Proposed Elevations

DRAWING NUMBER:

1000-XX-00-DR-A-2001

PROJ STATUS:

PLANNING