

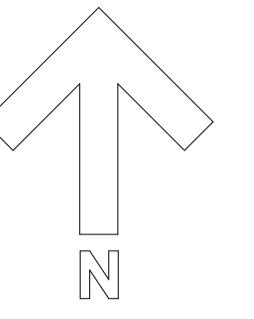


**GENERAL NOTES**

© The Copyright of this drawing remains with Inception Planning Limited and is not to be reproduced without approval.  
This drawing is to be read with all other standard documentation.

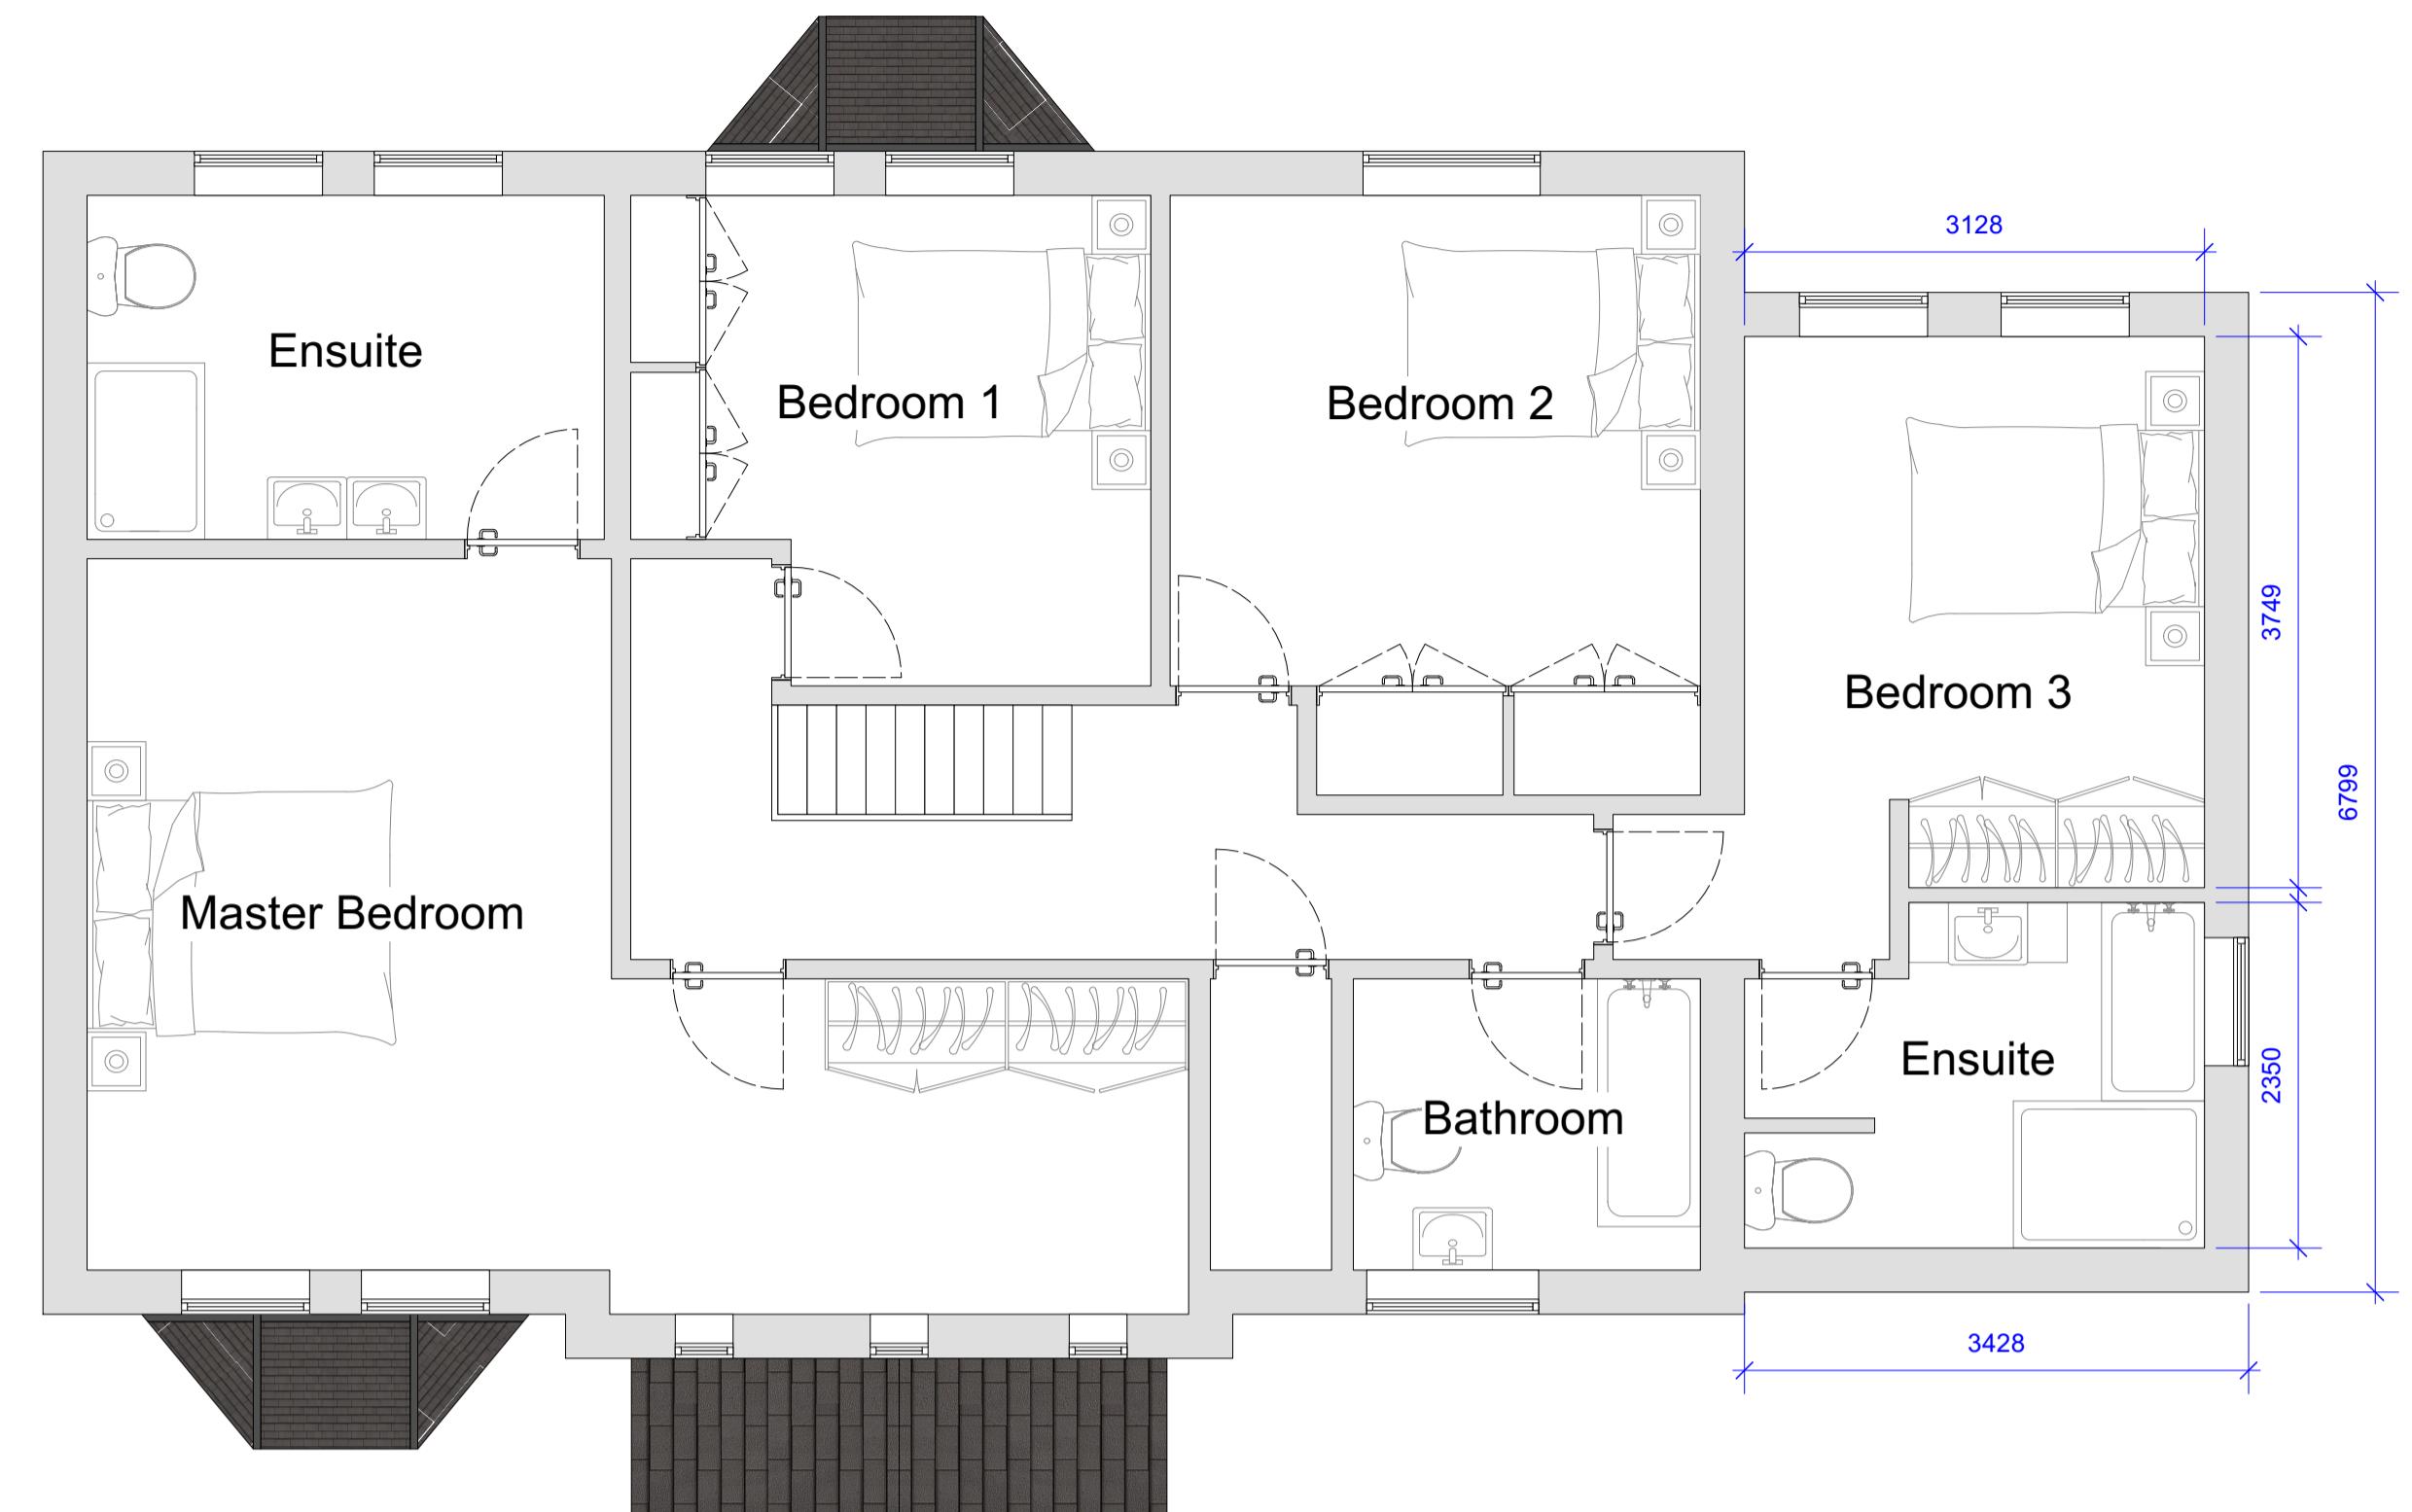

0 1 2  
METRES 1:50  
0 2 4  
METRES 1:100

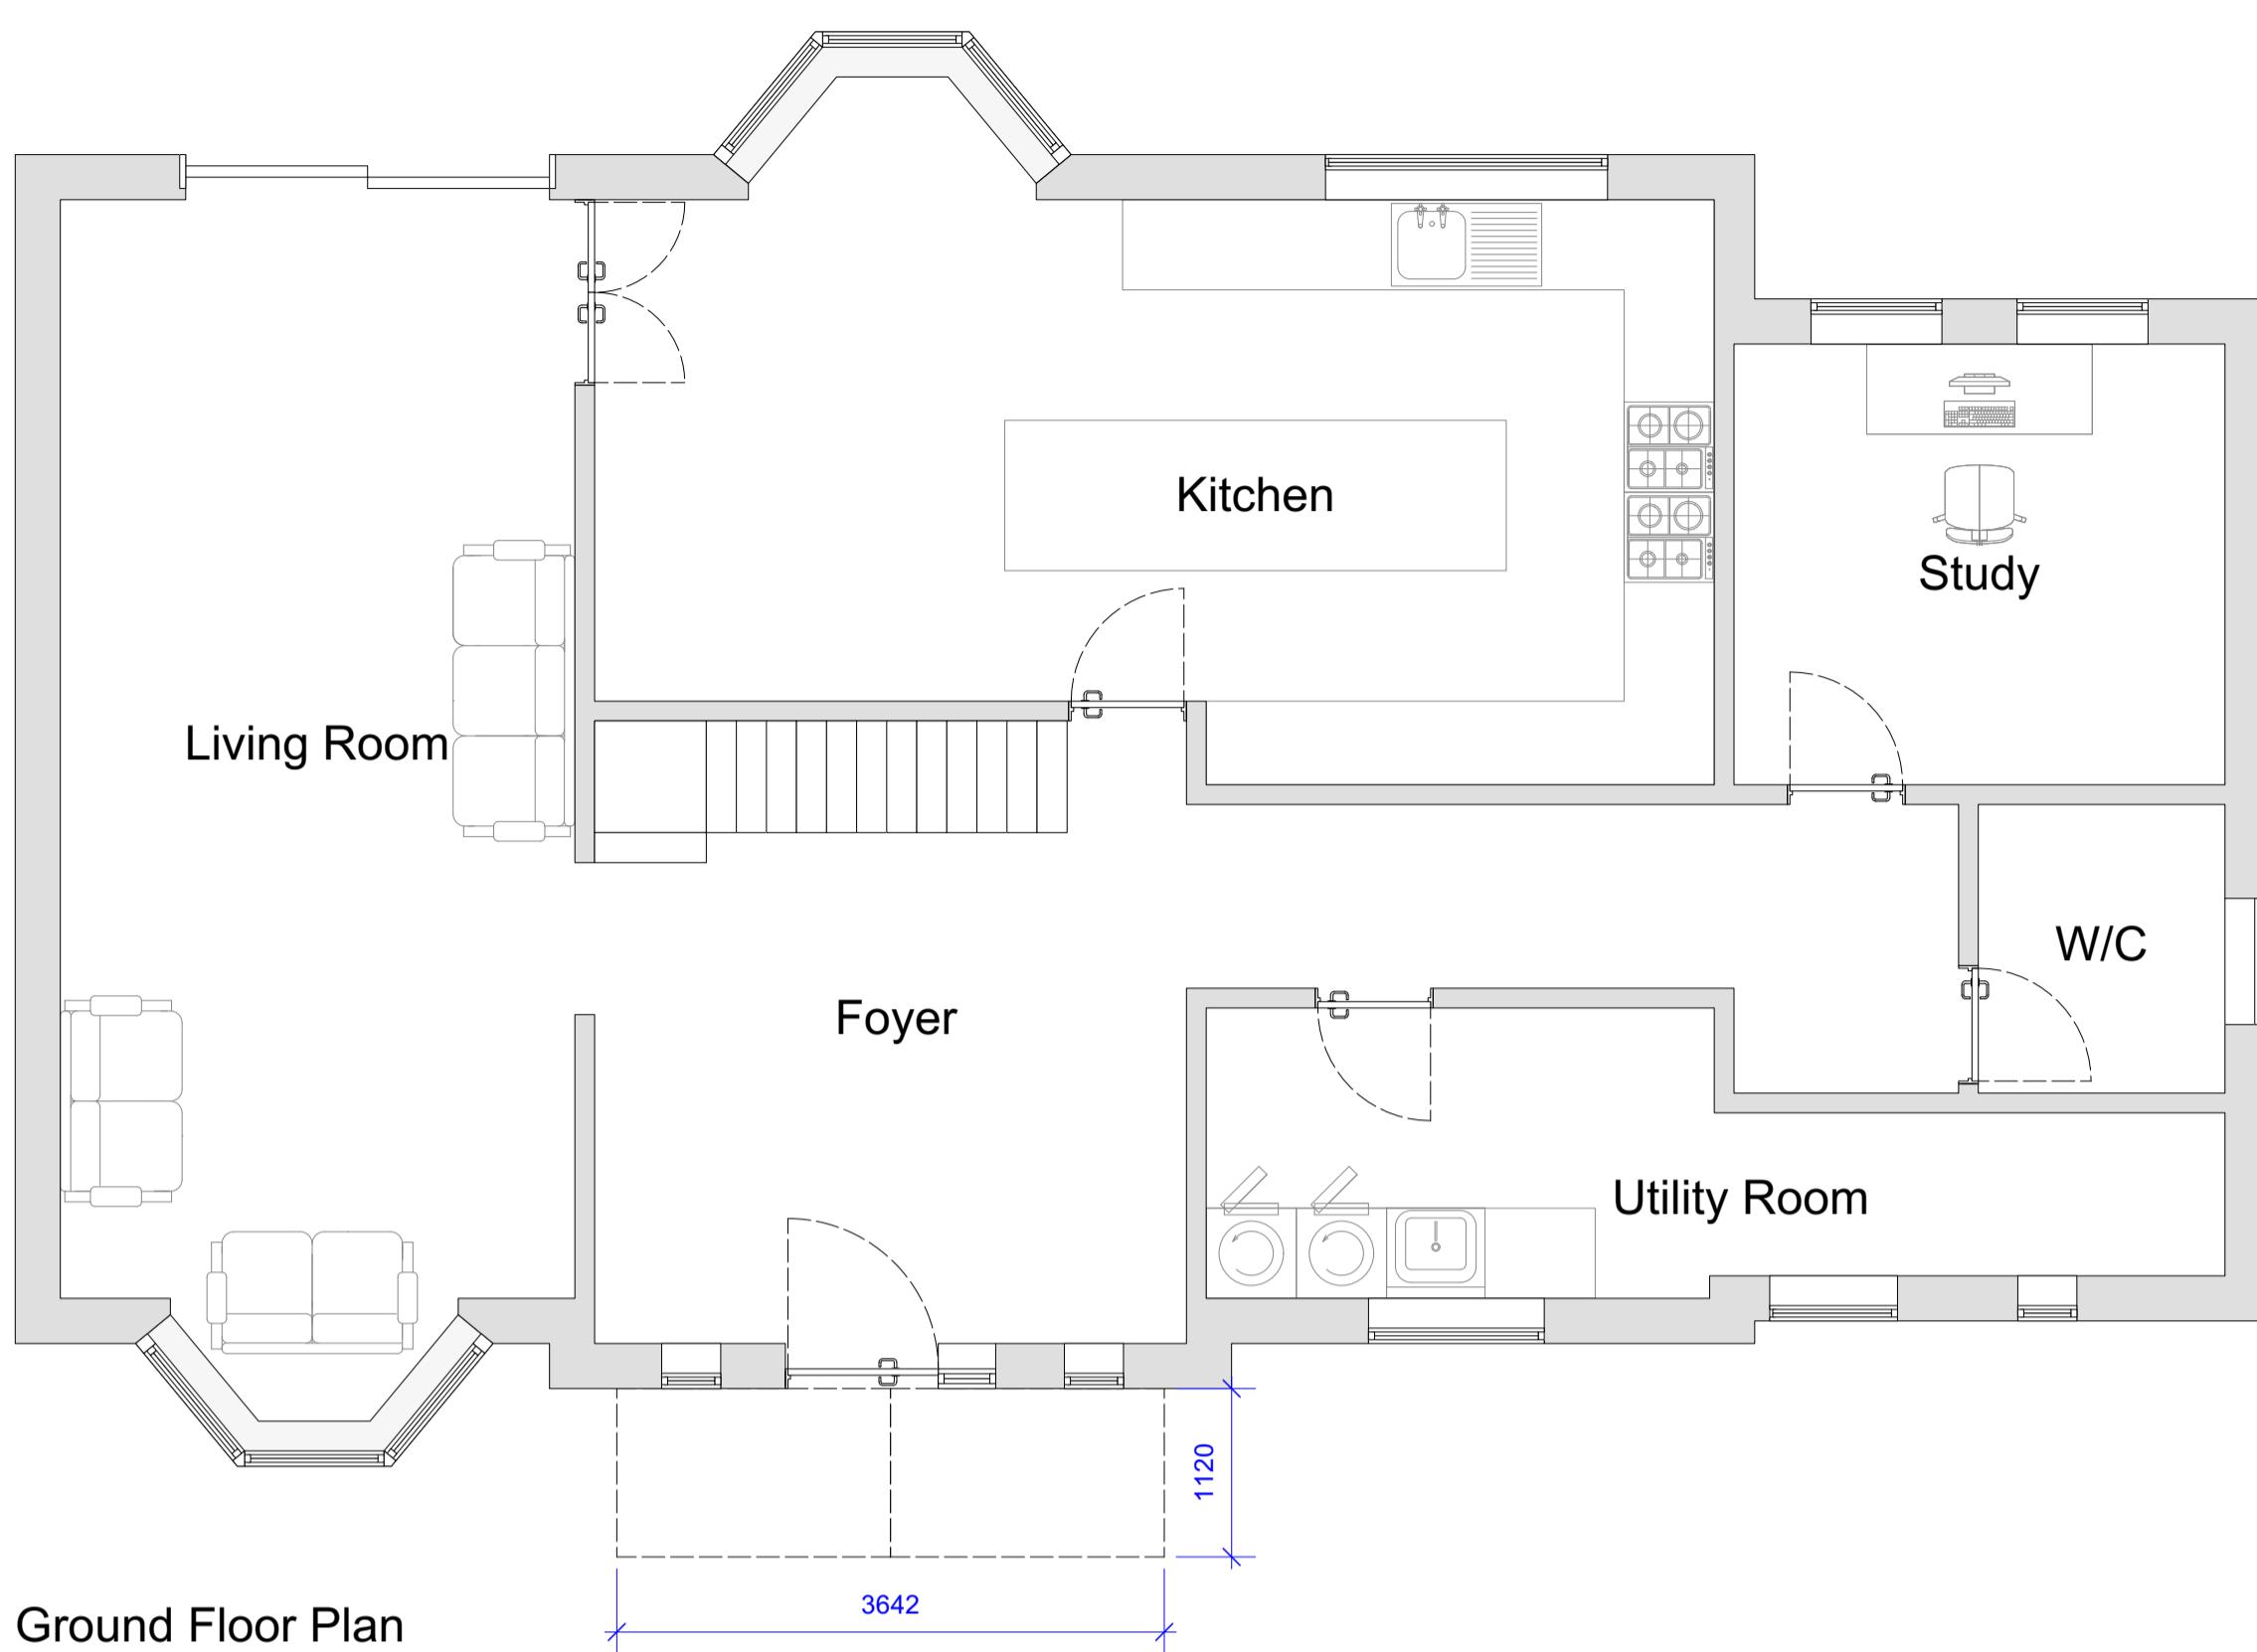

Floor Plans: 1:50@A1



Front Elevation



Rear Elevation



Side Elevation

**INCEPTION PLANNING LTD**  
development planning consultants  
e. info@inceptionplanning.co.uk  
www.inceptionplanning.co.uk  
t. 01252 416101

**ADDRESS**  
Wychwood House, Hollybush Ride,  
Wokingham RG40 3QP

**JOB TITLE**

Proposed alterations

**DRG. TITLE**  
Proposed floor plans & Elevations

DATE	SCALE	Drawn	Checked
Oct '25	1:50@A1	MC	
JO-921	PL-04	A	
JOB No.	DRG. No.	REV.	

Elevations: 1:100@A1