


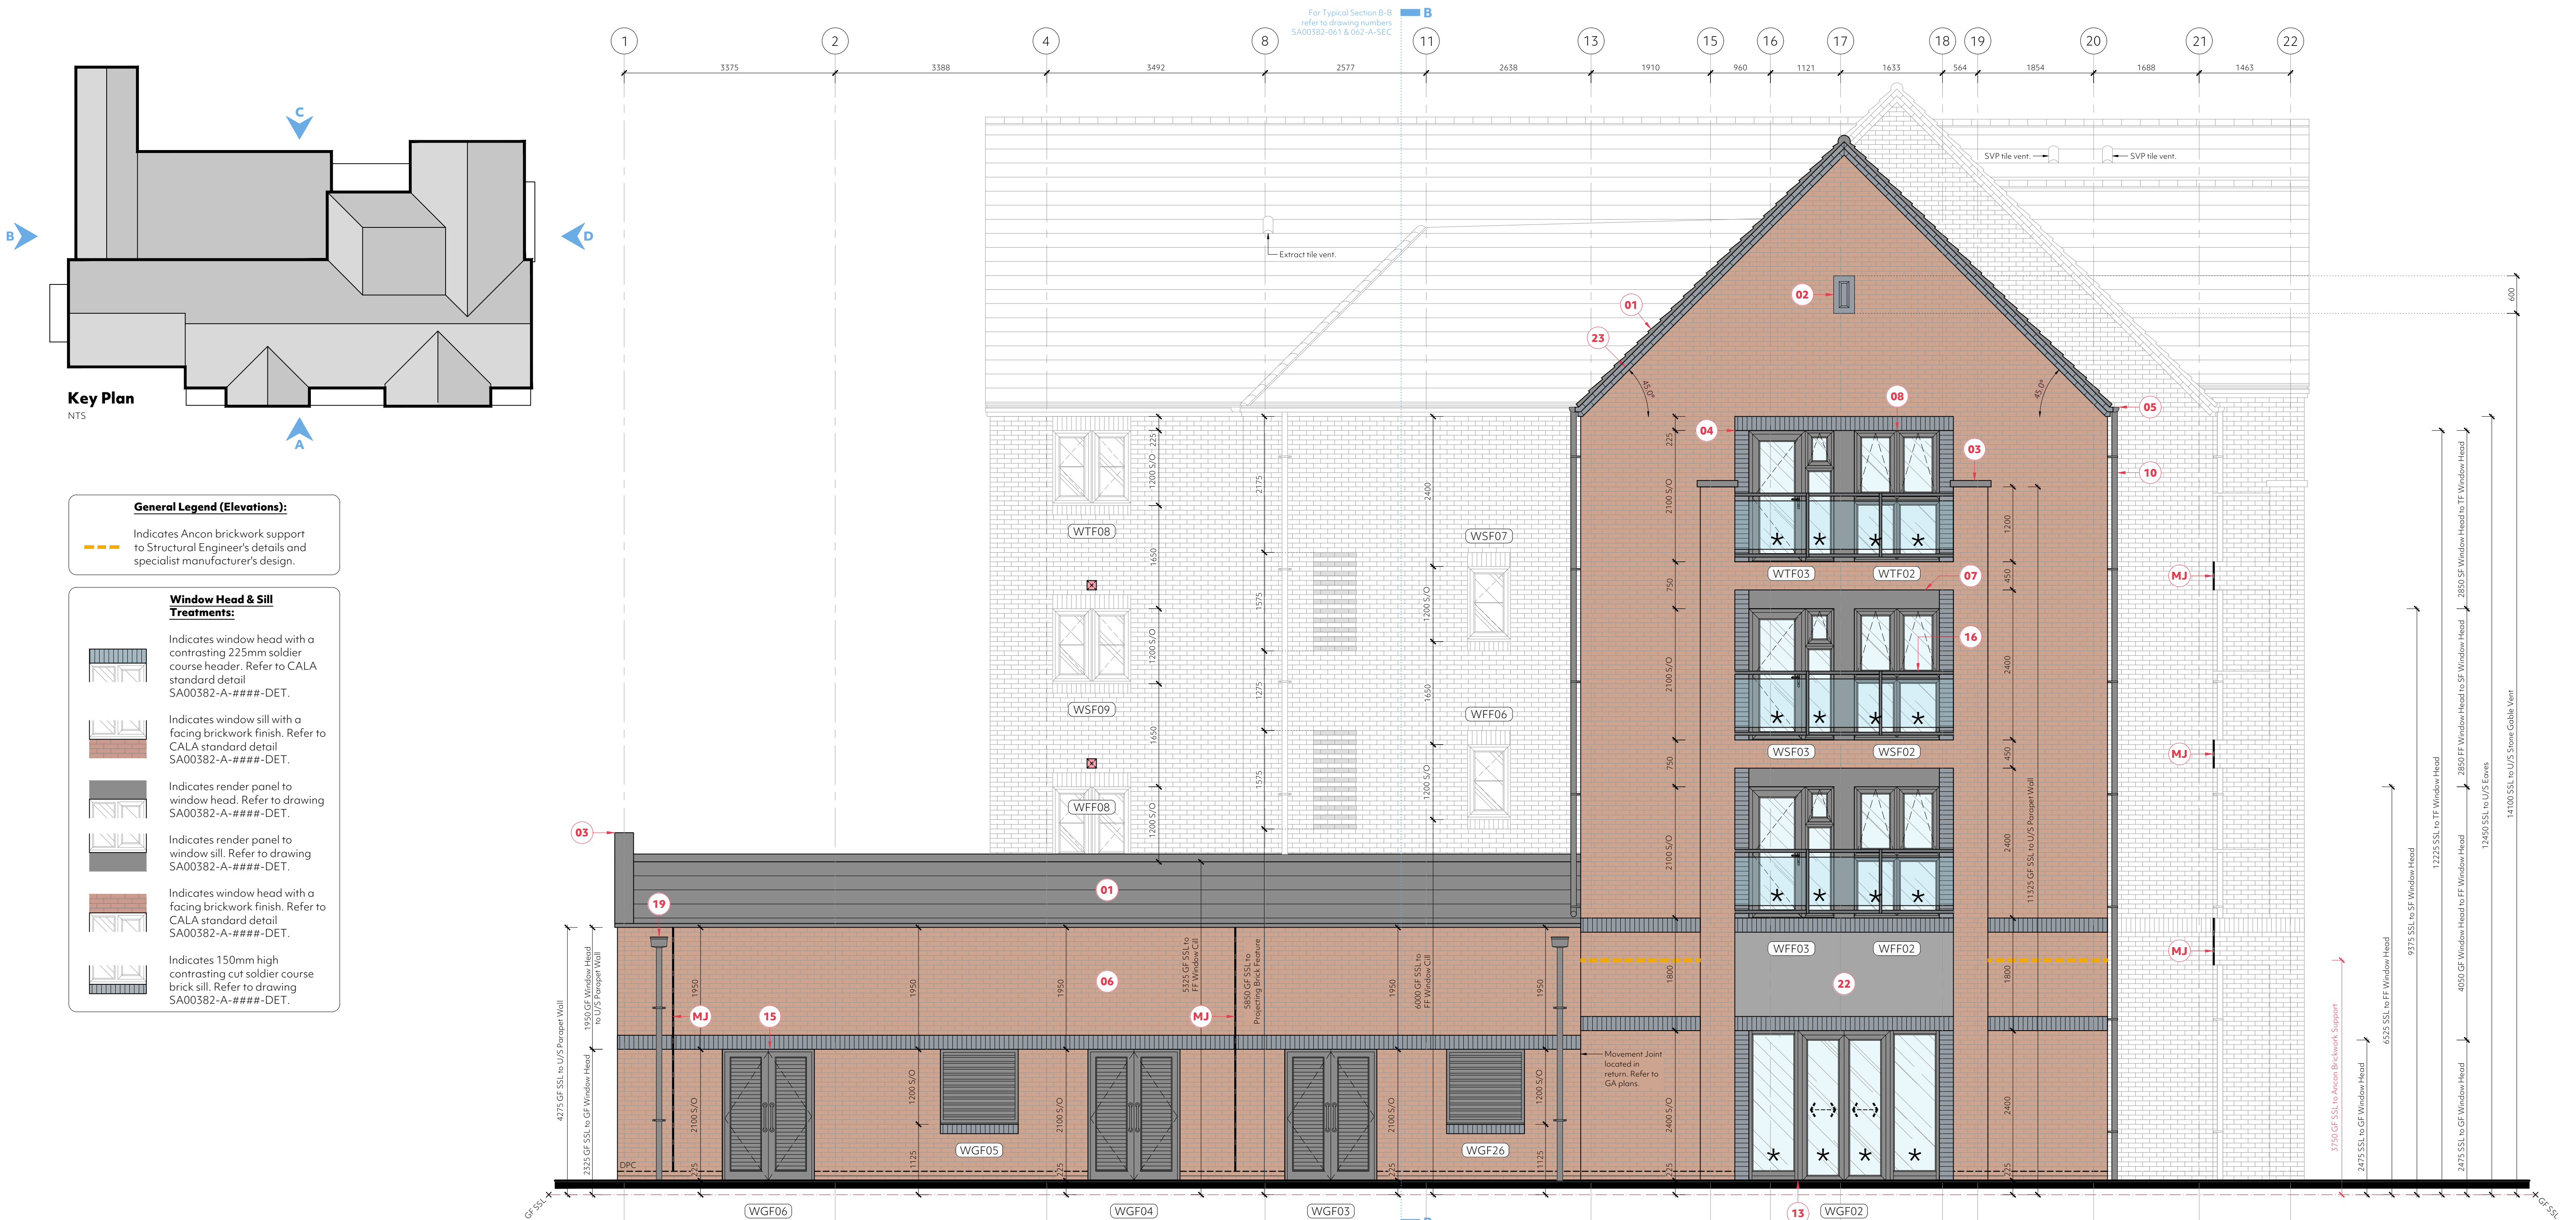

P1	10.10.25	Preliminary Issue
Rev	Date	Amendment

Client:	CALA Homes (Thames) Ltd.	
Project:	Neighbourhood Centre, Finchampstead	
Drawing:	Side Elevation (B)	
Date:	Sept' 2025	Scale: 1:50 @ A1
Status:	Preliminary	
Dwg No:	SA00382-072-A-ELEV	

© This drawing is the copyright of project.architecture ltd. It shall not be in any way used or reproduced without their prior written consent. All dimensions are to be checked on site or in the workshop prior to commencing any work. Do not scale from this drawing. Work only to figured dimensions. Any perceived discrepancies are to be reported to the architect at the earliest opportunity.

Z:\Projects\25-1430_Neighbourhood Centre, Finchampstead\Working\GA's\25-1430_Neighbourhood Centre GA Plans, Sections, Elevations & Roof Plan



project.
architecture

hello@projectarch.co.uk +44 (0) 1245 922160

P1