



See Dwg Number SA00382-070-A-ELEV For Continuation

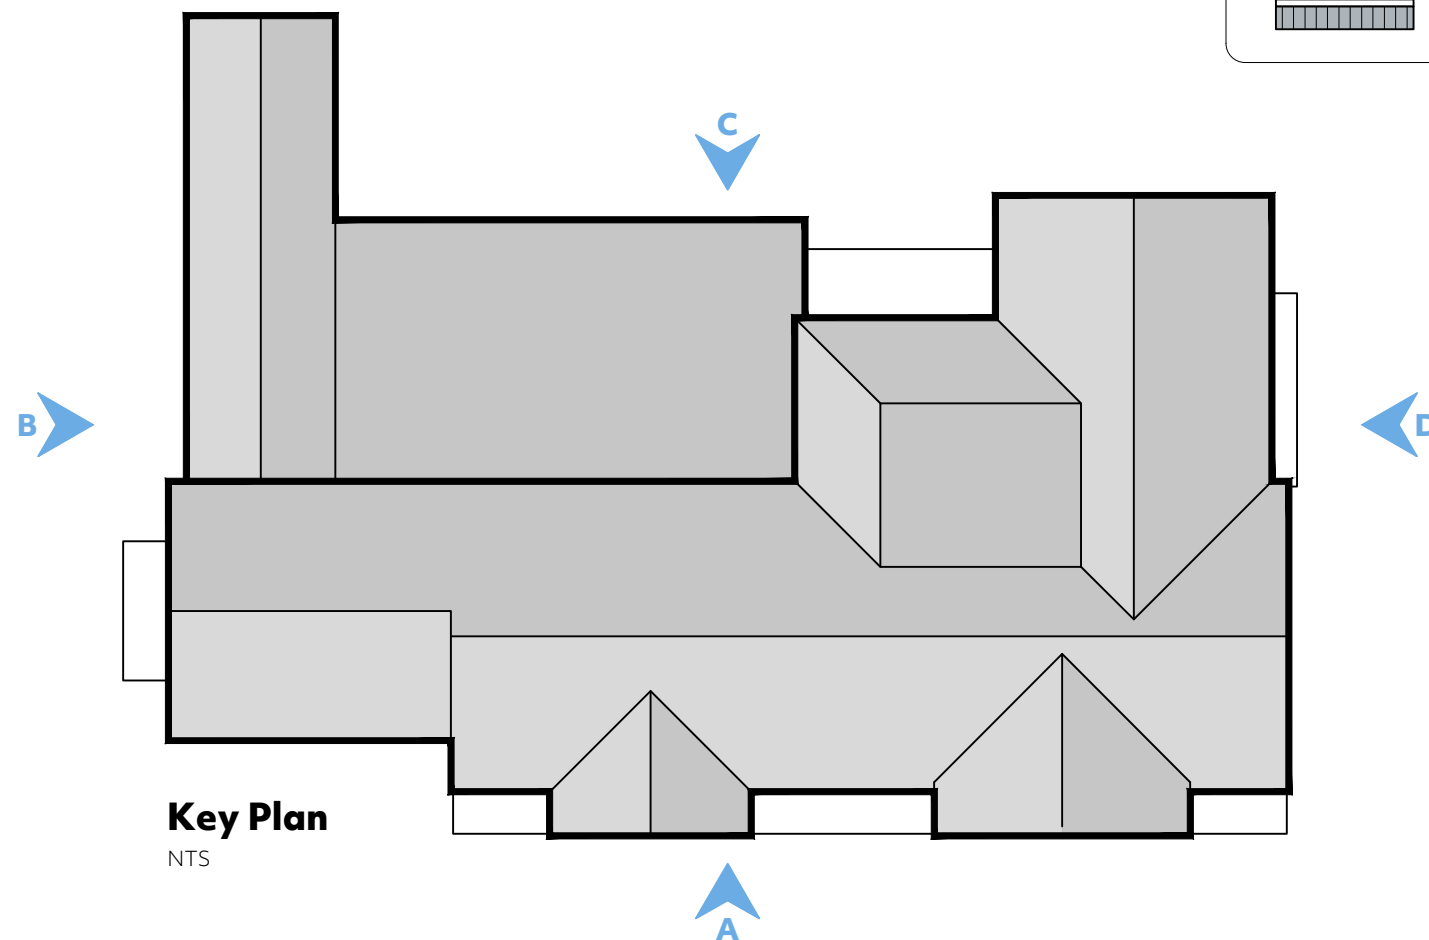

P1	10.10.25	Preliminary Issue
Rev	Date	Amendment

<b>Client:</b> CALA Homes (Thames) Ltd.			
<b>Project:</b> Neighbourhood Centre, Finchampstead			
<b>Drawing:</b> Rear Elevation (C) (Sheet 02)		hello@projectarch.co.uk	+44 (0) 1245 922160
<b>Date:</b> Sept' 2025		<b>Status:</b> Preliminary	
<b>Scale:</b> 1:50 @ A1		<b>Dwg No:</b> SA00382-074-A-ELEV	
<small>© This drawing is the copyright of project.architecture ltd. It shall not be in any way used or reproduced without their prior written consent. All dimensions are to be checked on site or in the workshop prior to commencing any work. Do not scale from this drawing. Work only to figured dimensions. Any perceived discrepancies are to be reported to the architect at the earliest opportunity.</small>			

© This drawing is the copyright of project.architecture ltd. It shall not be in any way used or reproduced without their prior written consent. All dimensions are to be checked on site or in the workshop prior to commencing any work. Do not scale from this drawing. Work only to figured dimensions. Any perceived discrepancies are to be reported to the architect at the earliest opportunity.

**CALA**