



## CURRENT SITE SECTION BB 1:50

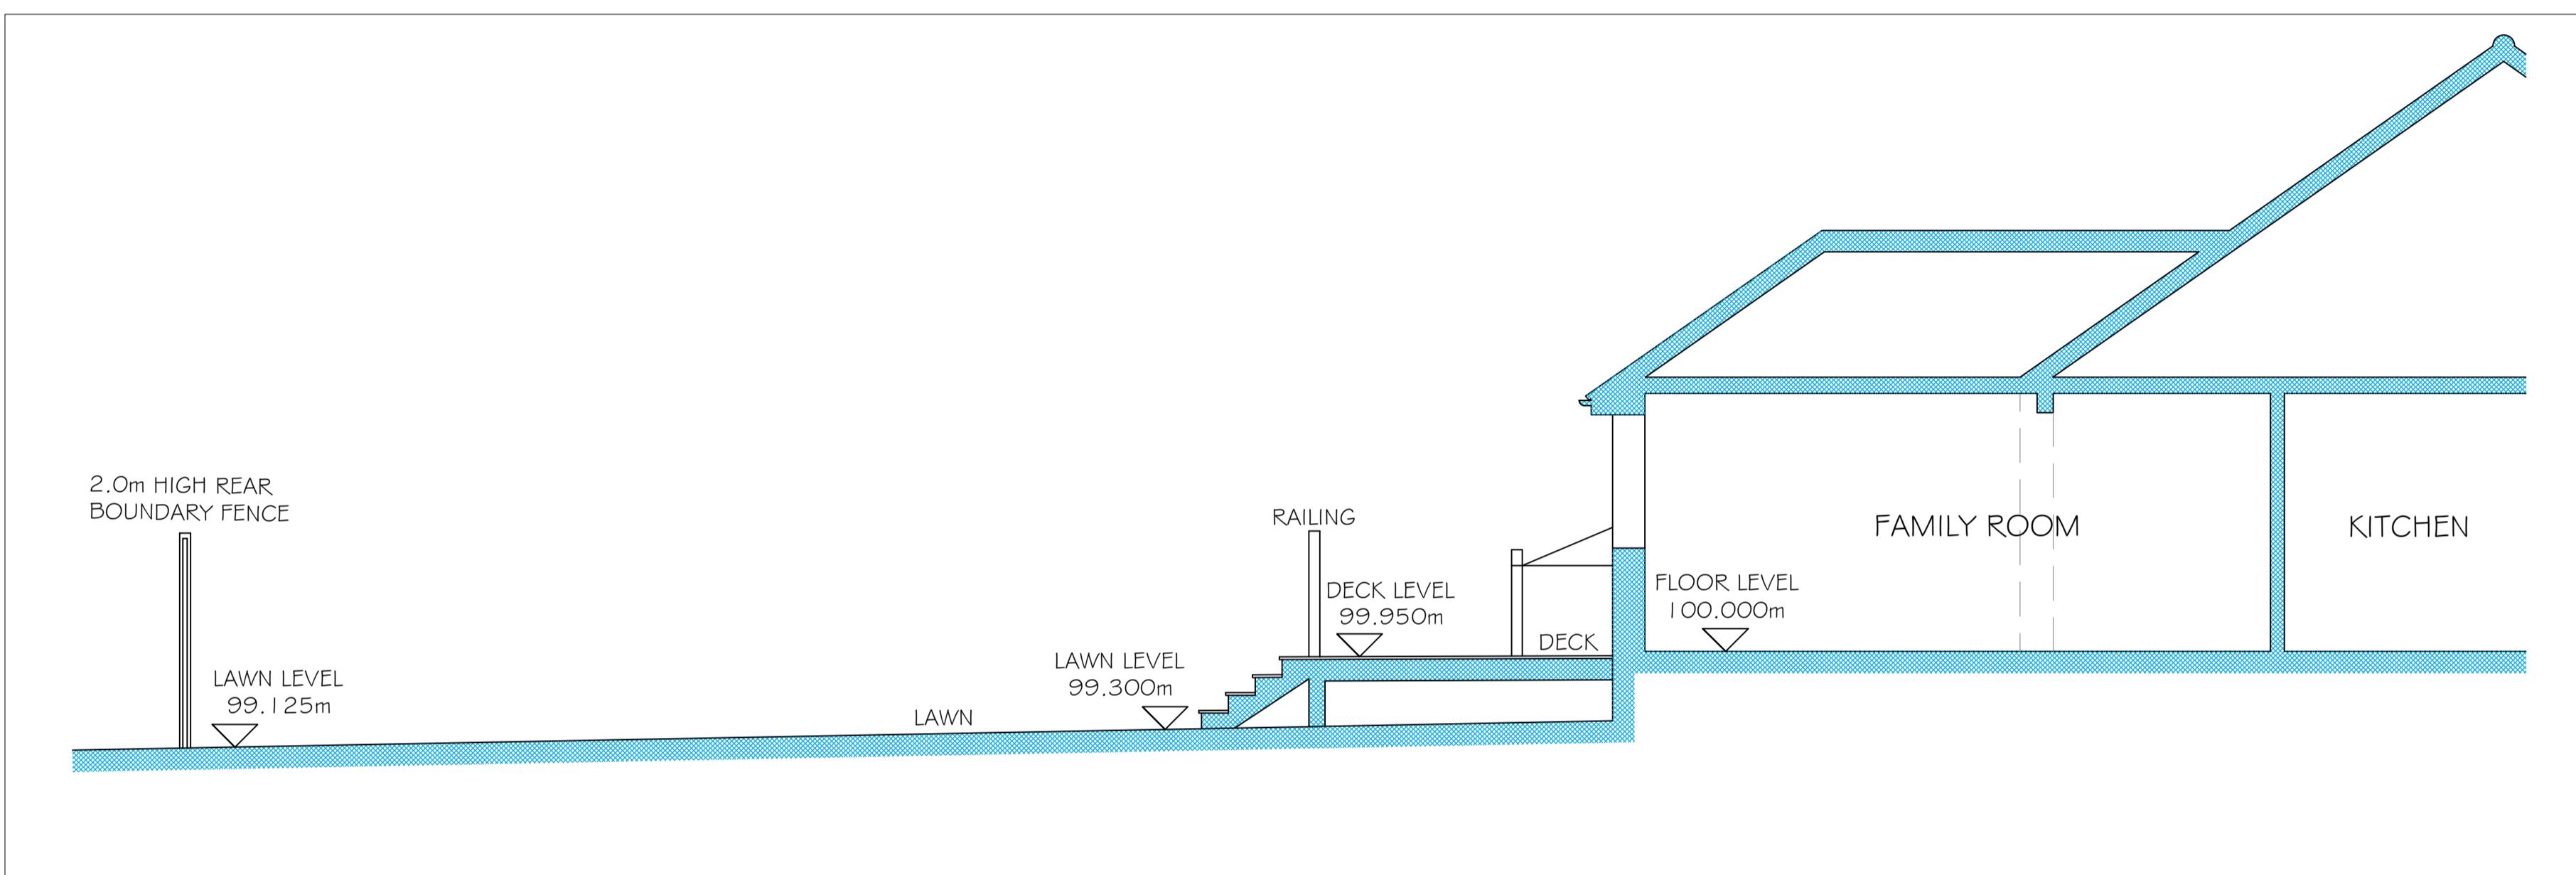

## CURRENT SITE SECTION CC 1:50

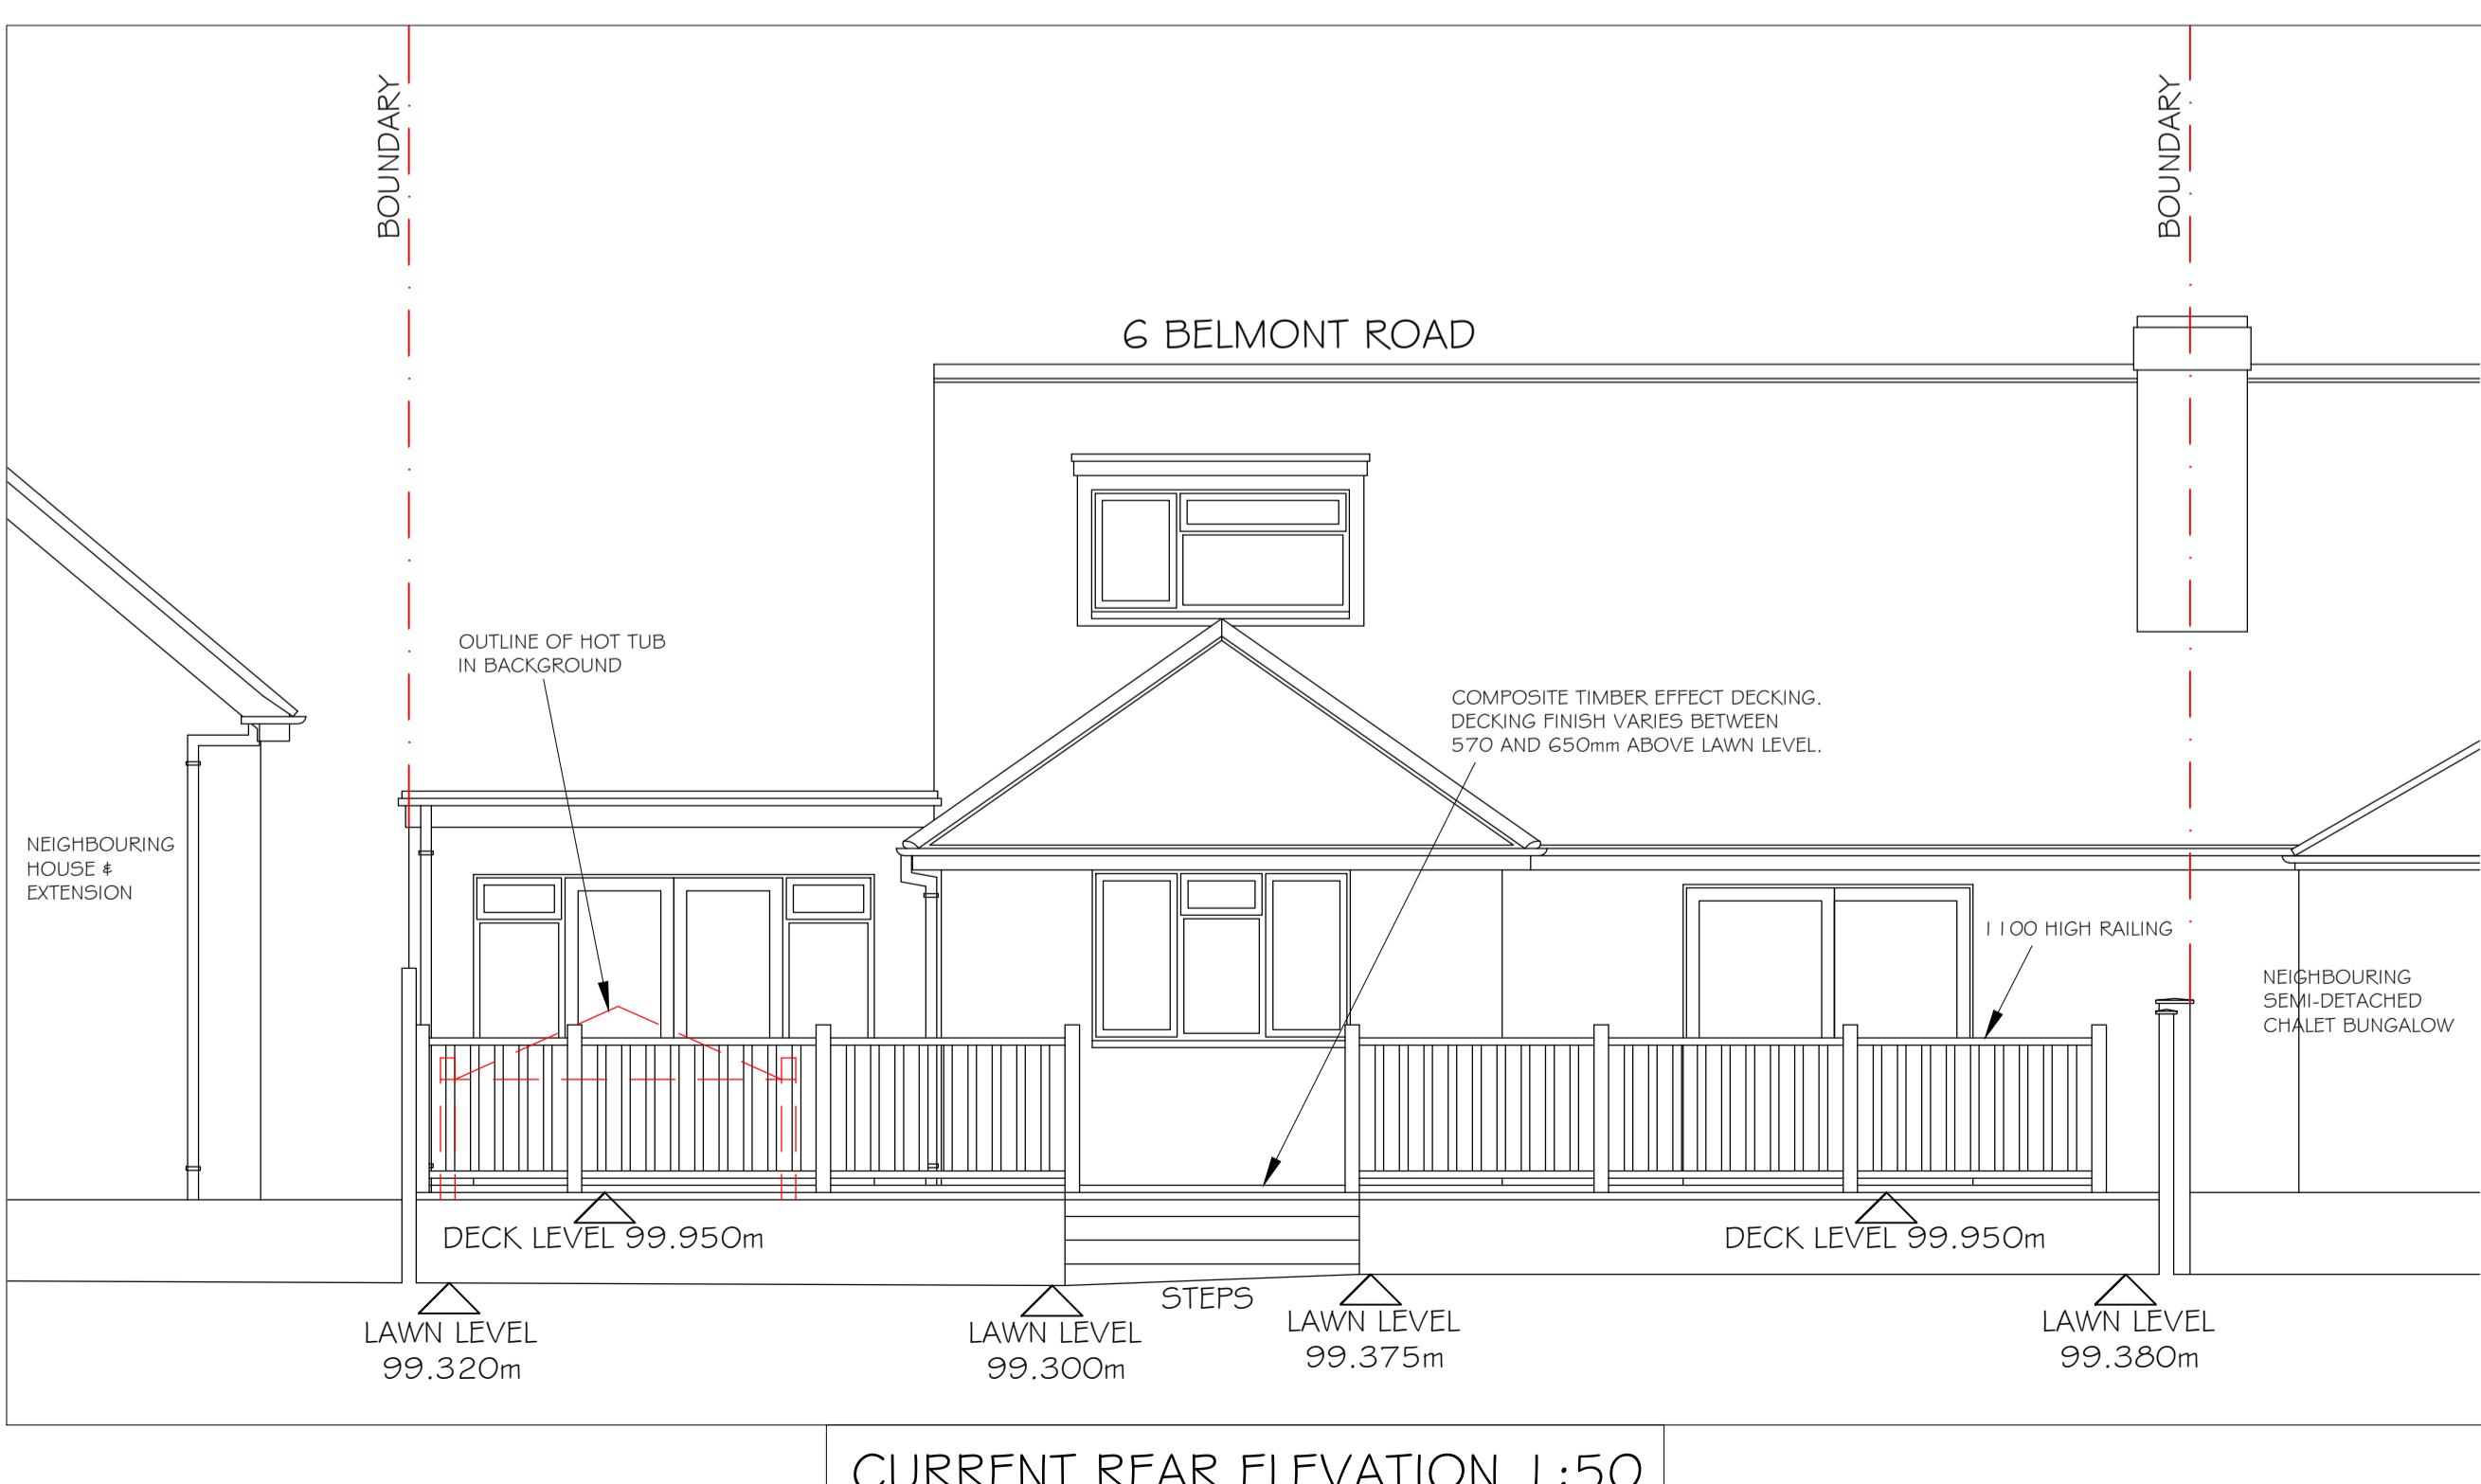

CURRENT REAR ELEVATION 1:50

A horizontal scale bar diagram. It features a red segment from 0.0 to 1.0, a white segment from 1.0 to 2.0, a red segment from 2.0 to 3.0, a white segment from 3.0 to 4.0, and a red segment from 4.0 to 5.0. Each segment is marked with vertical tick marks. Below the scale bar, the text "SCALE IN METRES @ 1:50" is centered.

# ANTHONY LITCHFIELD

ARCHITECTURAL CONSULTANT

Mobile: 07702 246456  
Email: litch.architectural@gmail.com

1 BRAMLEY COTTAGES, THE GREEN,  
FROGMORE, CAMBERLEY,  
SURREY, GU17 0NS.

t: Proposed deck  
on: 6 Belmont Road, Crowthorne,  
RG45 6SB.  
Mr & Mrs J. Heslington

ng: Current Rear Elevation  
and Site Sections

Oct 2025  
A.Litchfield  
1:50 @ A1

DRAWING NO:  
I 025-01/103