


5 0 10 20 30 40 50

SCALE IN METRES @ 1:500

12.5 0 25 50 75 100 125

SCALE IN METRES @ 1:1250

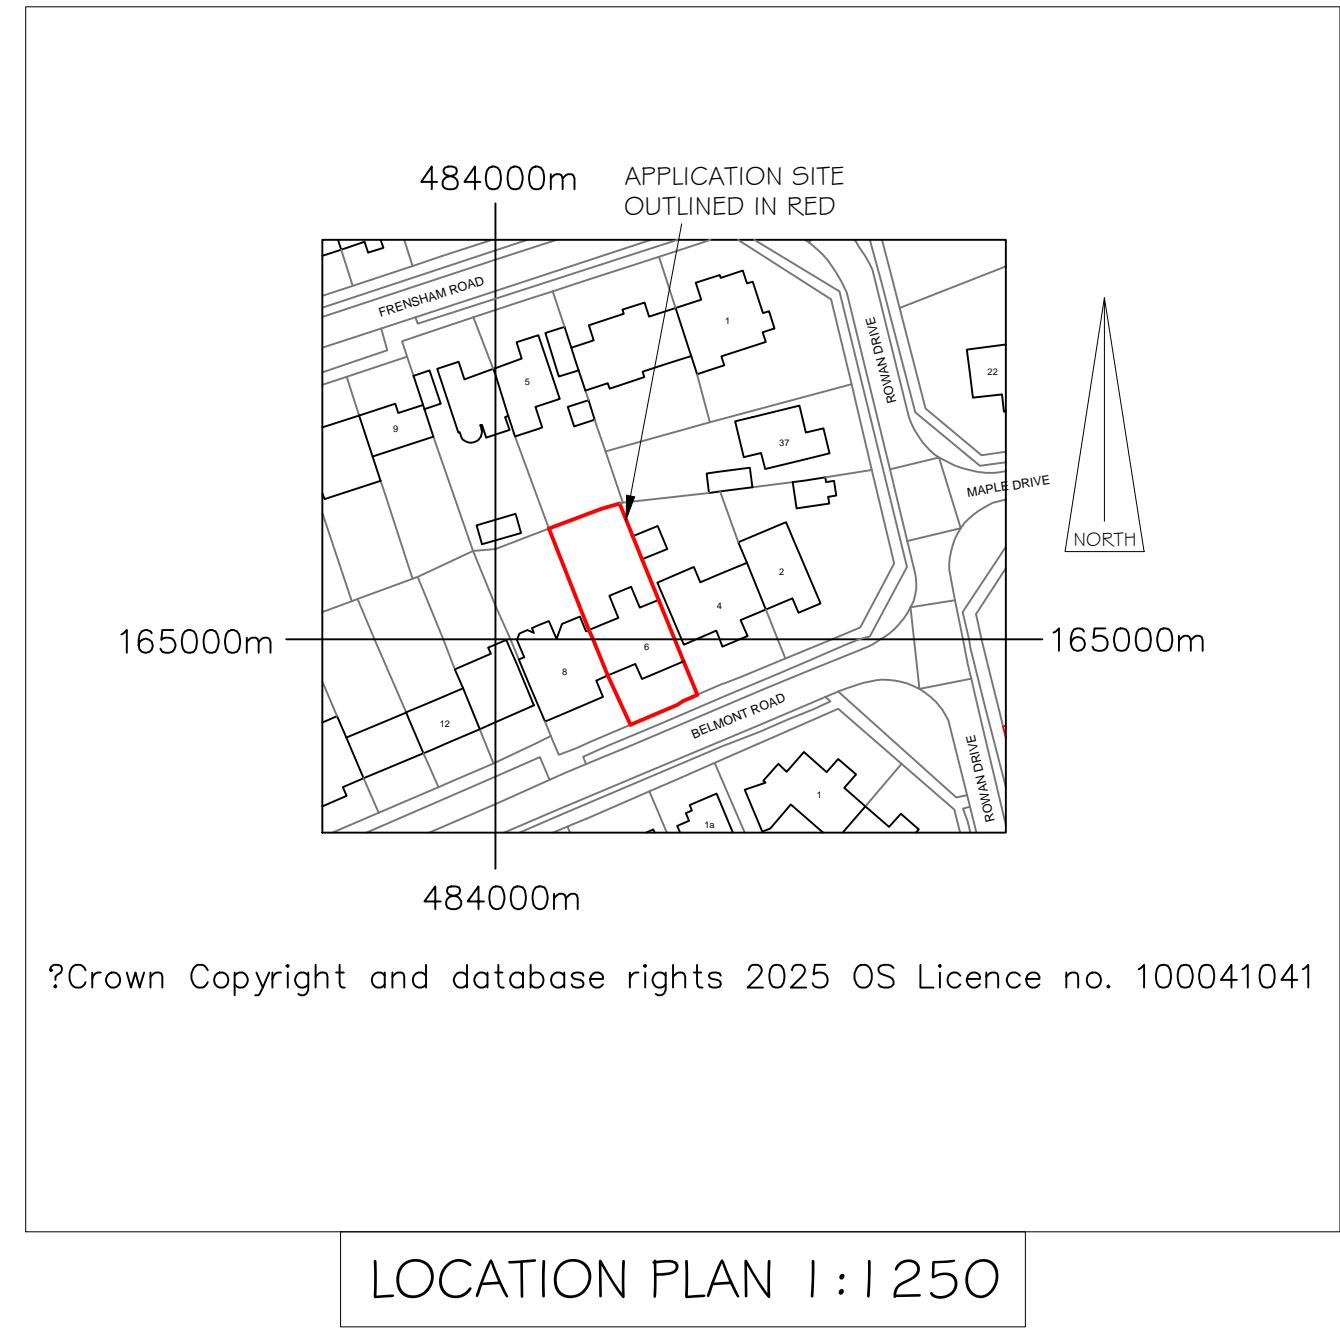

**ANTHONY LITCHFIELD**  
ARCHITECTURAL CONSULTANT

Mobile: 07702 246456  
Email: litch.architectural@gmail.com

1 BRAMLEY COTTAGES, THE GREEN,  
FROGMORE, CAMBERLEY,  
SURREY, GU17 0NS.

Project: Proposed deck  
Location: 6 Belmont Road, Crowthorne,  
RG45 6SB.  
Client: Mr & Mrs J. Heslington

Drawing: Site Plan & Location Plan.

Date: Oct 2025  
Drawn: A.Litchfield  
Scale: 1:500 & 1:1250  
@ A3

DRAWING NO:  
1025-01/104