


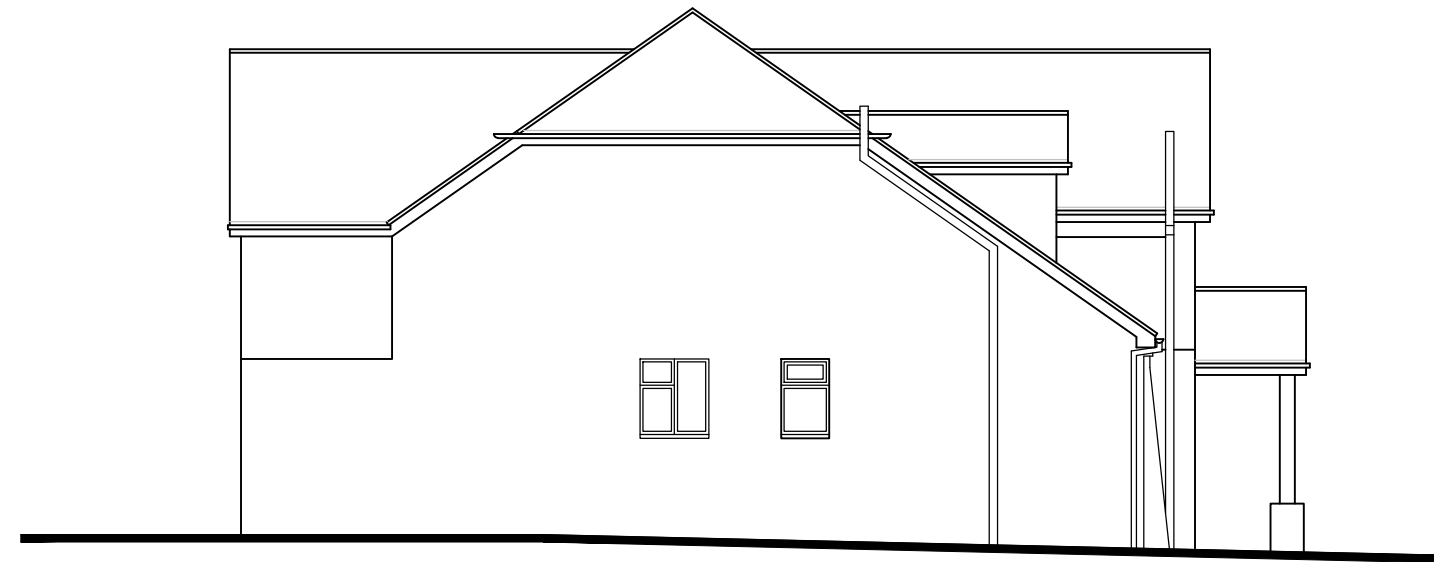


Existing N.W. Elevation






Existing N.E. Elevation




Existing S.E. Elevation

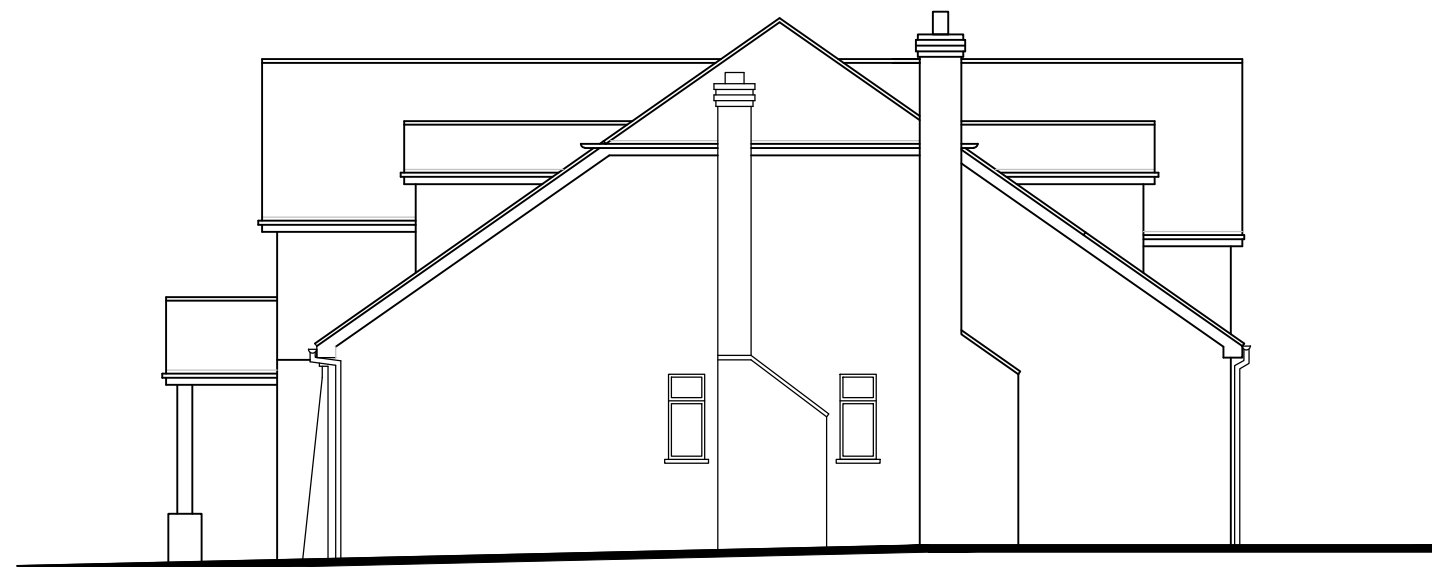

Existing S.W. Elevation

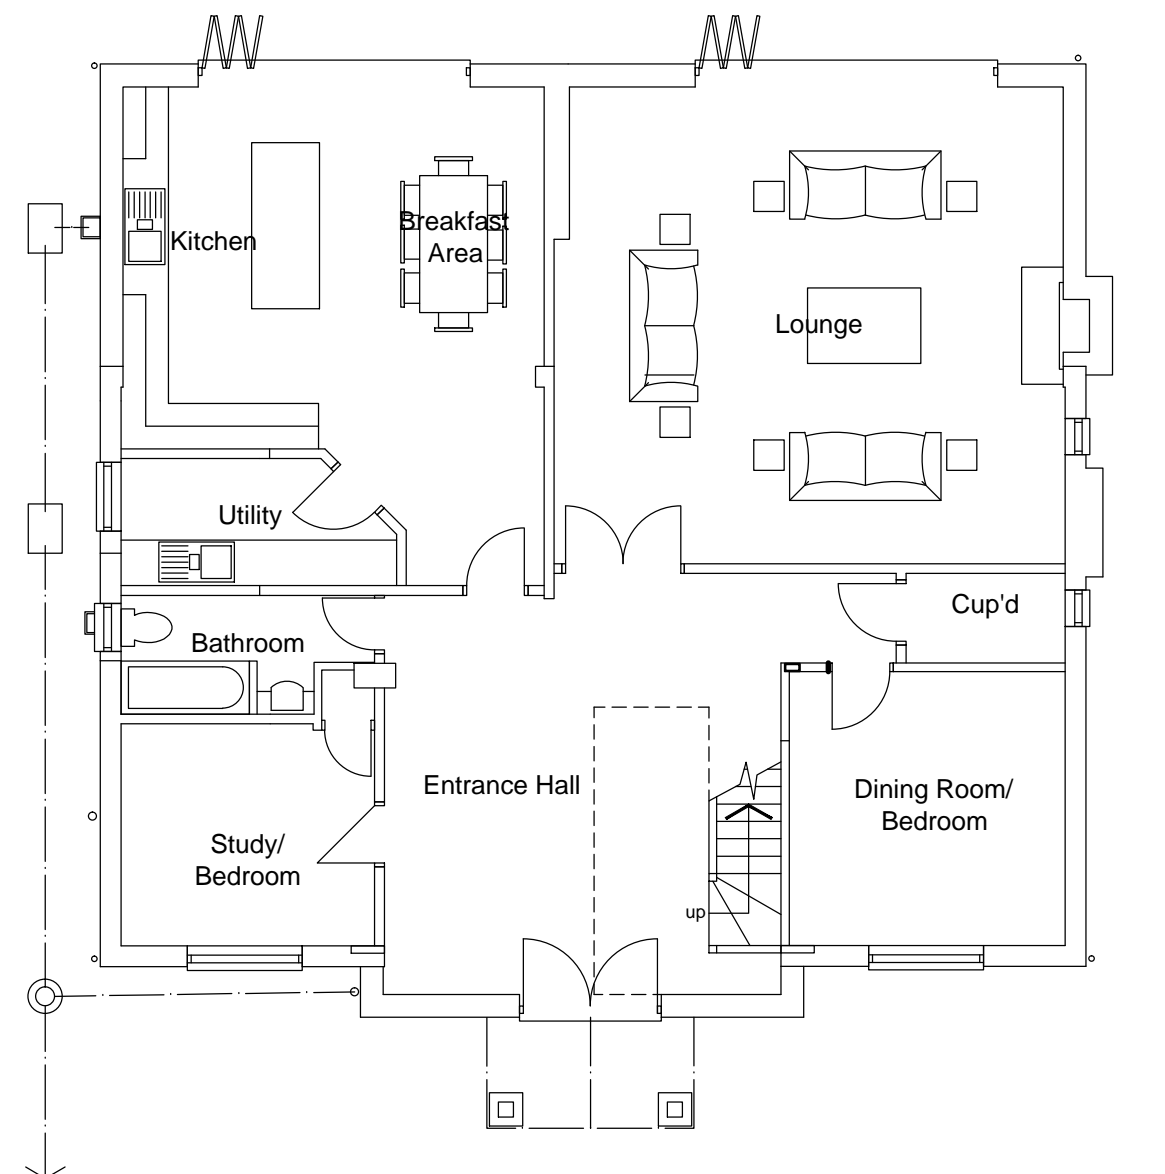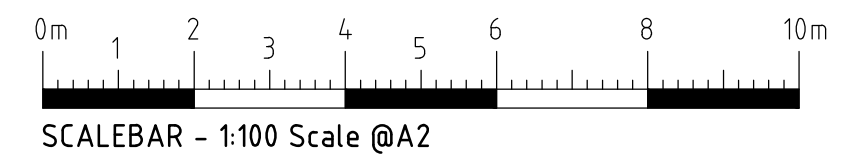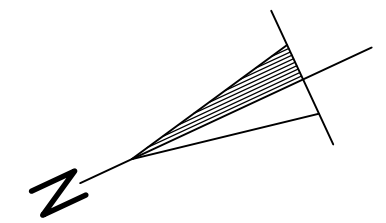

Existing Ground Floor Plan

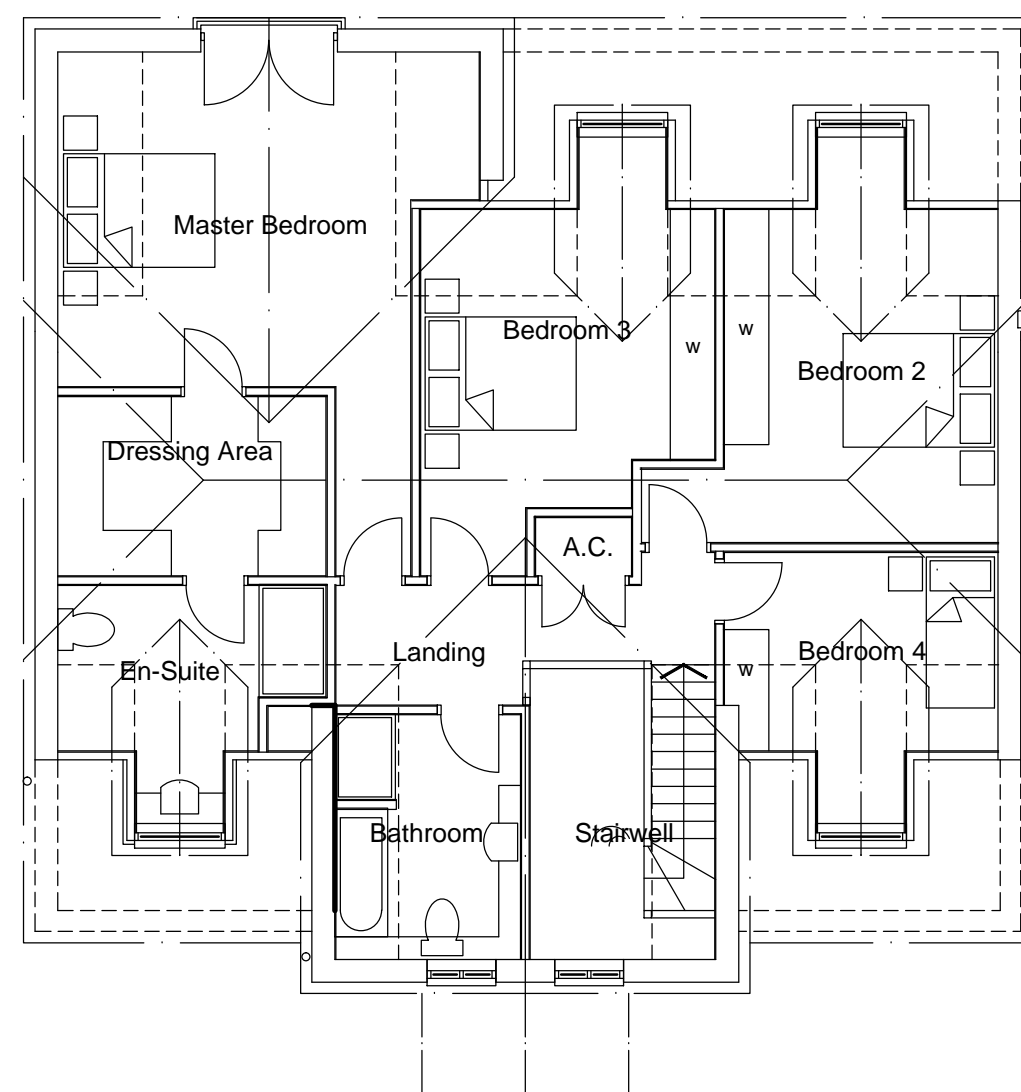

Existing First Floor Plan

Proposed First Floor Side Extension to Previously Approved Single Storey Side Extension App. Ref. 231338

Client: **Harmeet Singh Matharu**
412 Finchampstead Road
Wokingham
Berkshire
RG40 3RA

Description: **Existing Plans and Elevations**

All dimensions to be checked on site. Any discrepancy between this drawing and other information is to be referred to the Planning Consultant. This drawing is copyright.

MARTIN BUTLER PARTNERSHIP LIMITED

28 Broad Street Wokingham Berkshire RG40 1AB Tel/Fax: 0118 989 0990	date 03/10/25 drawn MB	Scale 1:100	Project 22510-1	drawing 01	revision
---	---------------------------	----------------	--------------------	---------------	----------