



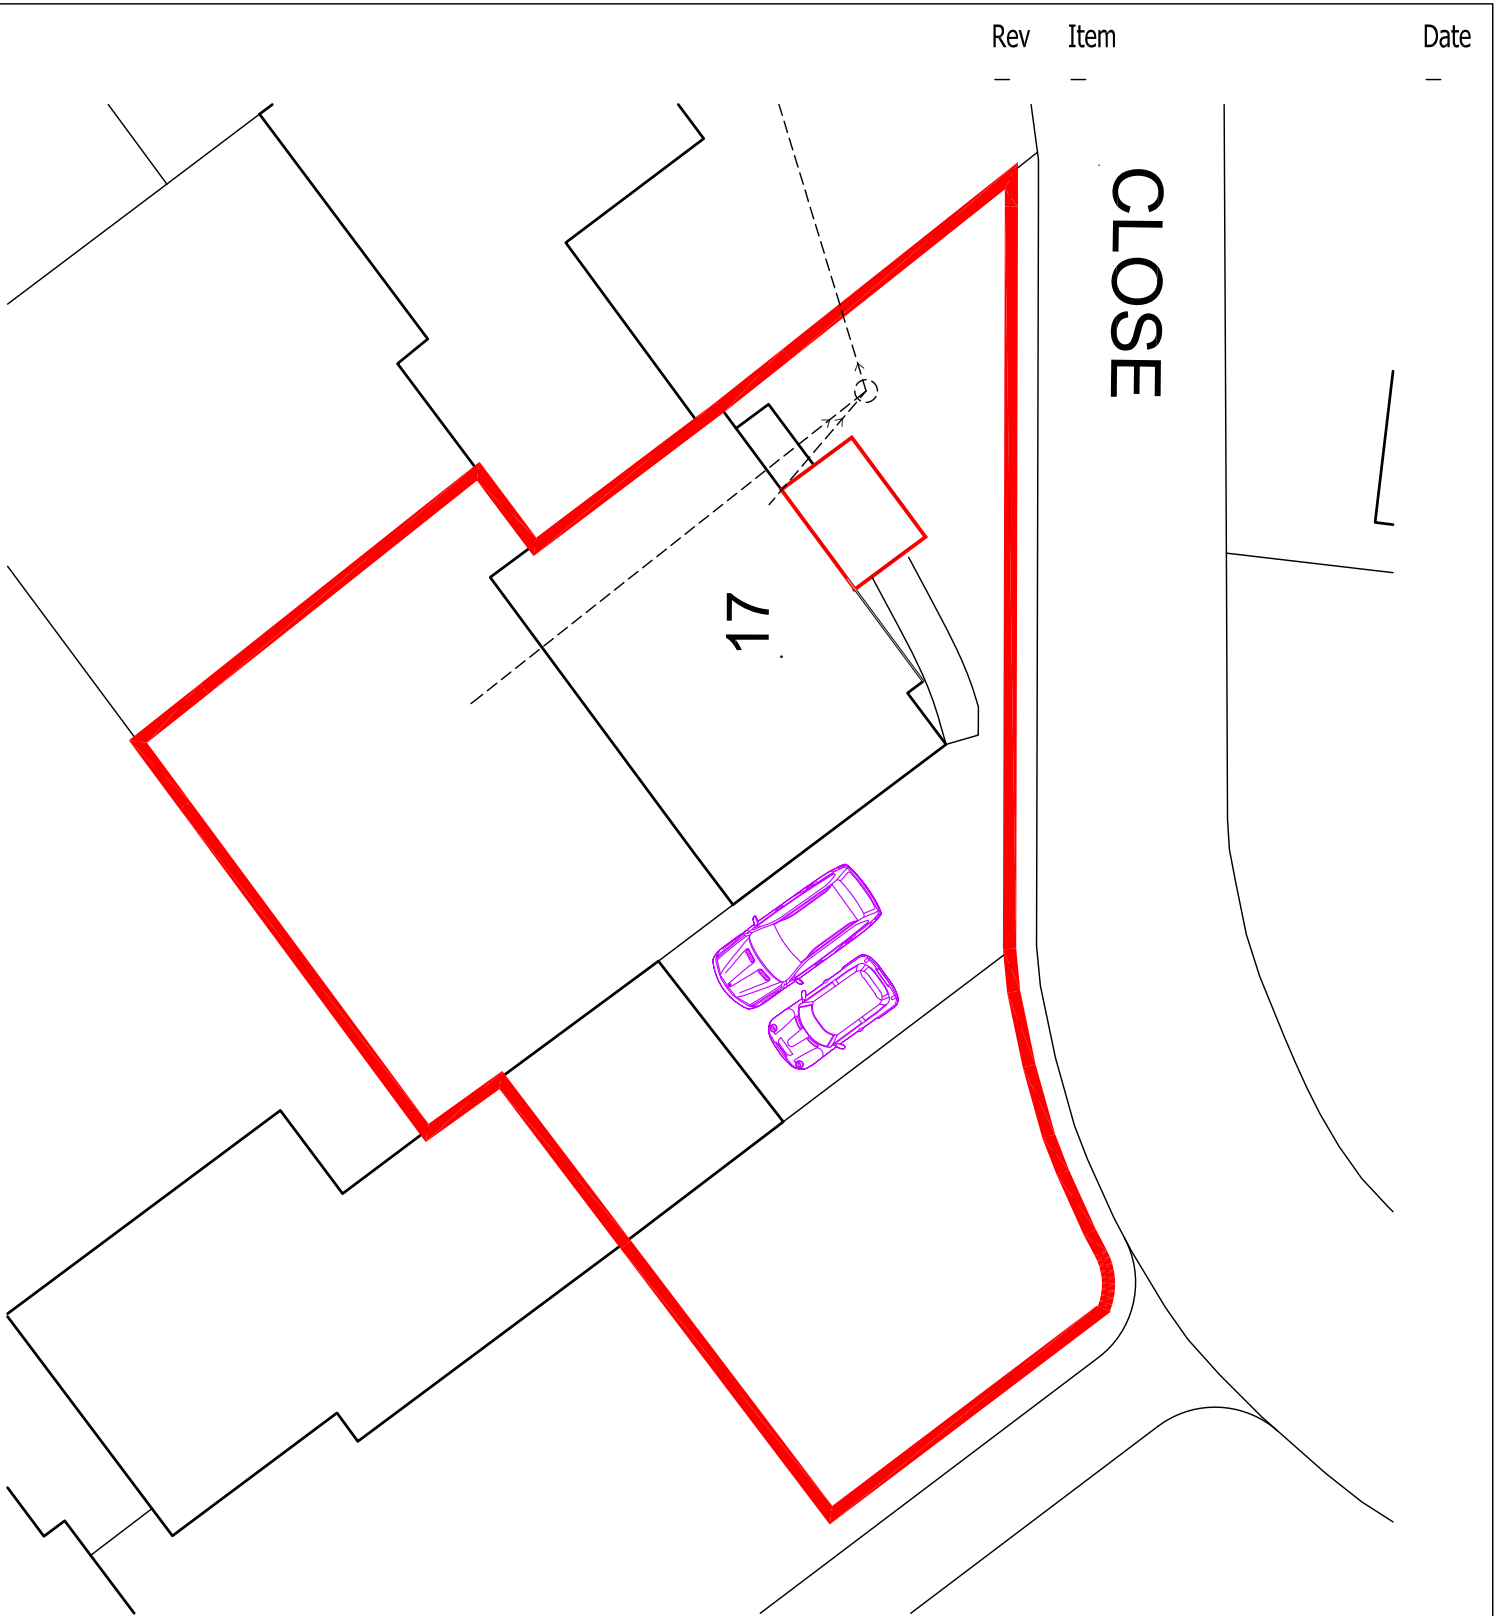


Rev	Item	Date
A	Scale amended to 1:200	19 09 2025
B	Parking space removed	24 10 2025

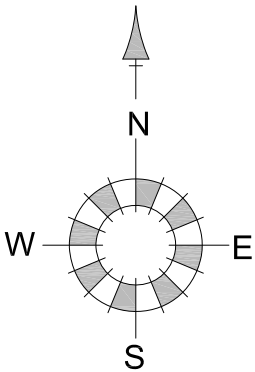

Gilfillan Studios

Project
Works to 17 Hertford Close
for Mr and Mrs Simms

Drawing Title
Site Plan

 

Date 08 04 2025	Scale 1:200@A4	Drawn by AH	Check by
Project No	Drawing No 02	Revision B	