


EXISTING GARAGE (GROUND FLOOR)- DEMOLITION
 (SCALE 1:100)



EXISTING GARAGE (MEZZANINE FLOOR) - DEMOLITION
 (SCALE 1:100)

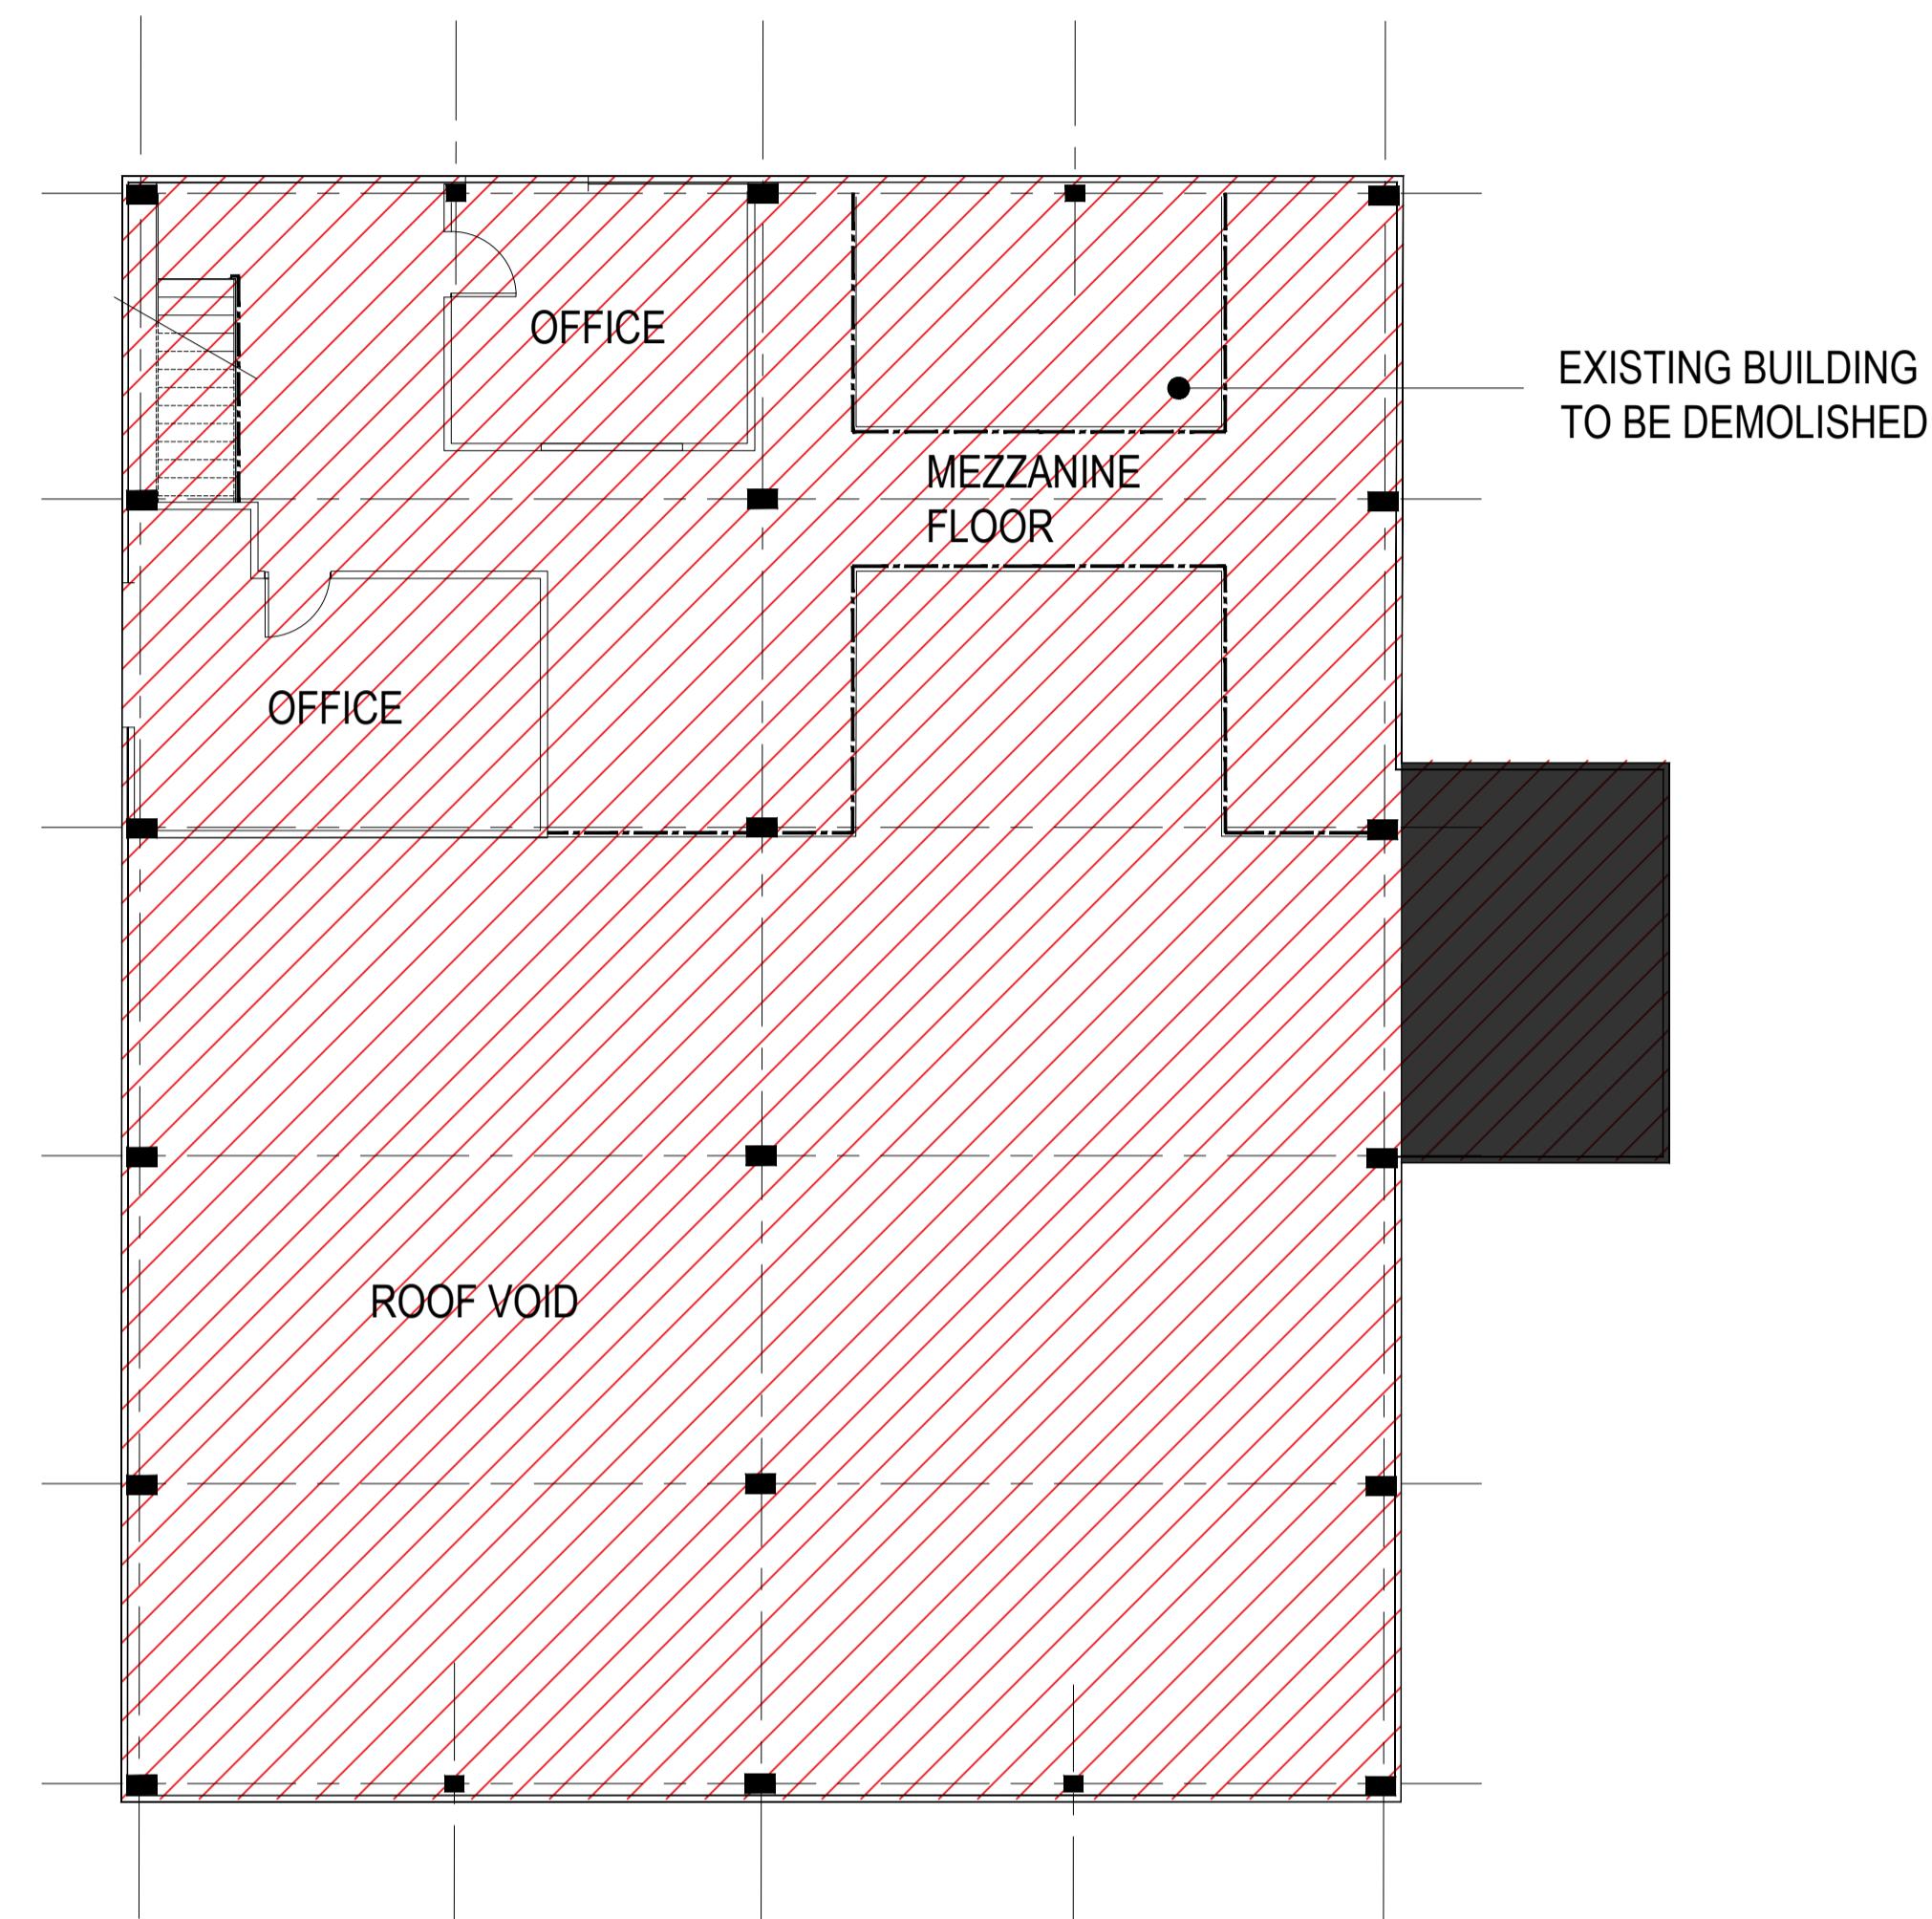

FOR APPROVAL

A	MW	DJO	17-11-25	Existing mezzanine floor plan added.
Revision	By	Check	Date	Description
Partington & Associates Limited				Structural Design Consultants
				13 Gillibrand Street Tel: 01257 249863 Chorley e-mail: admin@partington-associates.com Lancashire PR7 2EJ www.partington-associates.com
Client	SPEEDY FUELS & LUBRICANTS LTD.			Scale @A1 1:100
Project	OLD BATH ROAD CHARVIL READING (RG10 8QJ)			Date APR'25
Title	EXISTING BUILDING PLANS (GARAGE - DEMOLITION)			Drawn MW
Job No.	5104-24	Dwg No.	67	Check DO
			Rev. A	Approved -