

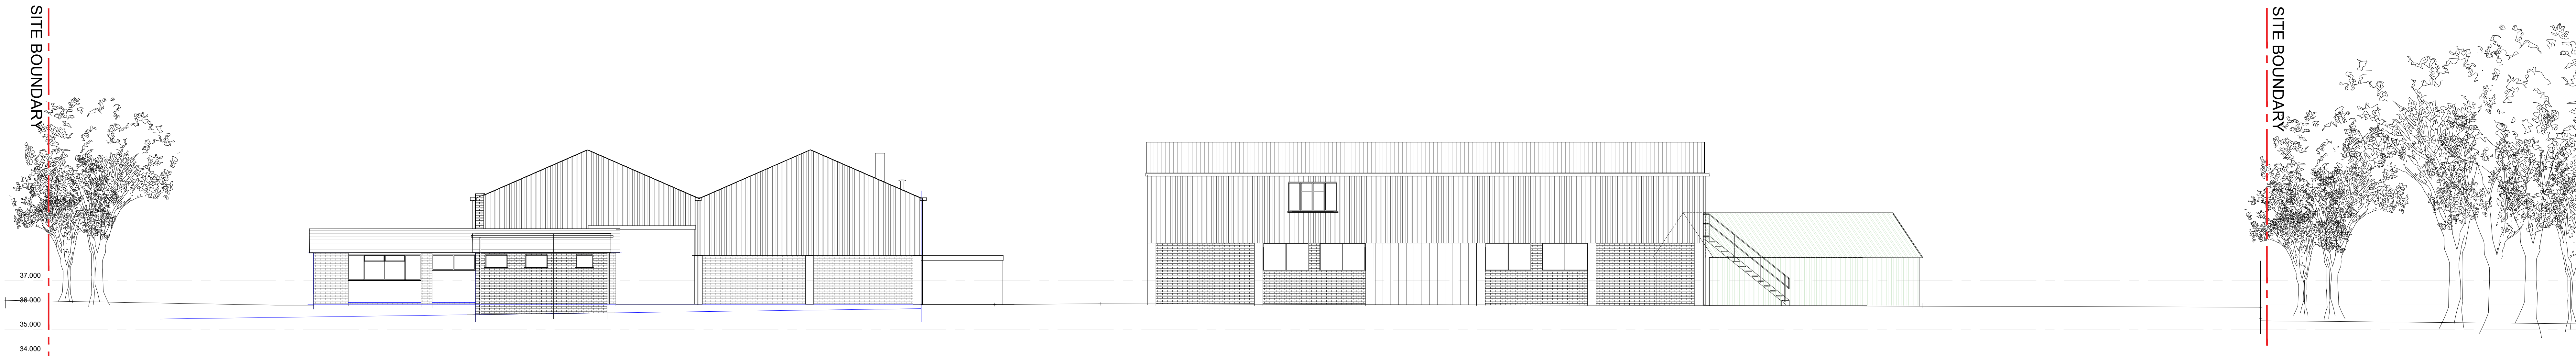


EXISTING EAST ELEVATION (TANK FARM / WORKSHOP)
(SCALE 1:100)

 

EXISTING WEST ELEVATION (TANK FARM / WORKSHOP)
(SCALE 1:100)

 

FOR APPROVAL

A	MW	DJO	17-11-25	Existing garage building SE corner of site added.
Revision	By	Check	Date	Description
Partington Associates Partington & Associates Limited Structural Design Consultants 13 Gillibrand Street Chorley Lancashire PR7 2EJ Tel: 01257 249863 e-mail: admin@partington-associates.com www.partington-associates.com				
Client	SPEEDY FUELS & LUBRICANTS LTD.			Date @A0 1/200
Project	OLD BATH ROAD CHARVIL READING RG3 0JGJ			Date MARK25
				Drawn MW
Title	EXISTING SITE - ELEVATIONS (SHEET 1)			Check DO
Job No.	5104-24	Dwg No.	51	Rev. A
				Approved -