

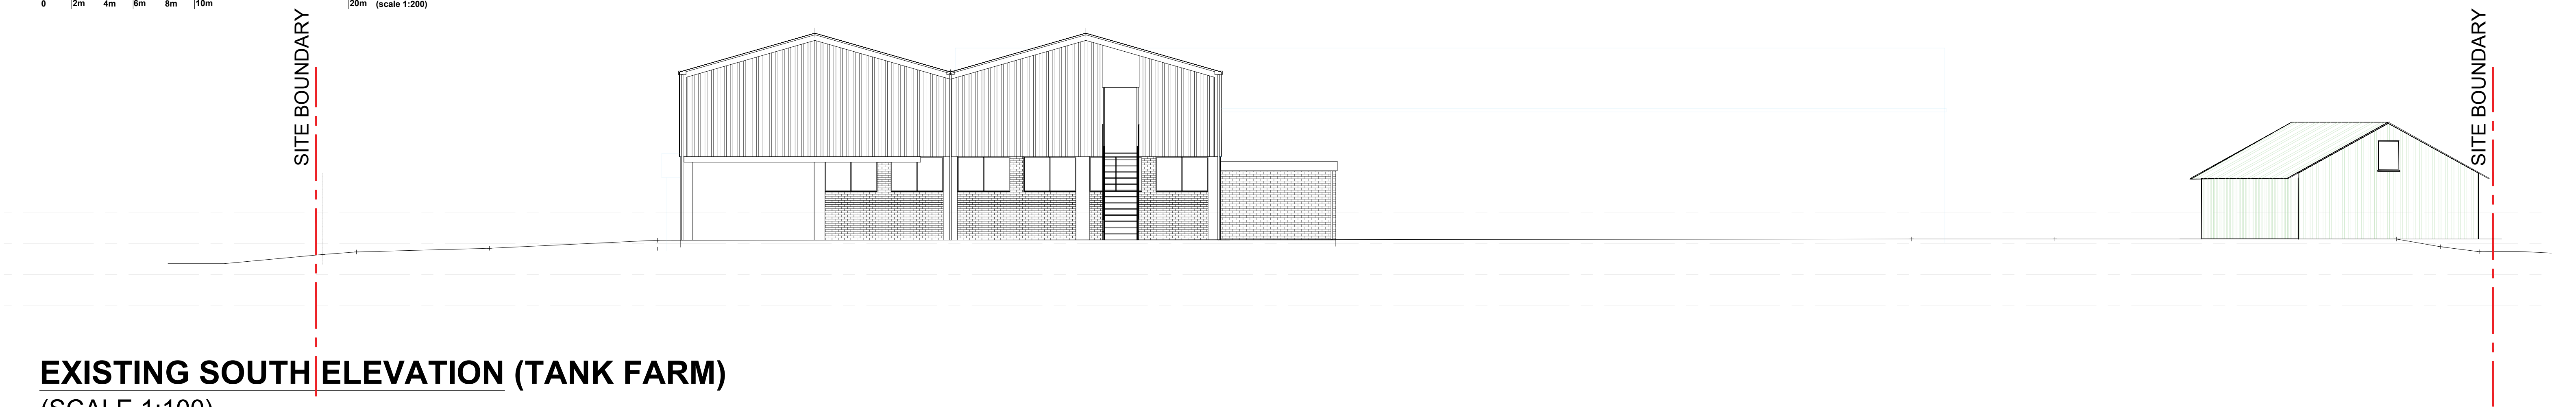
 




EXISTING NORTH ELEVATION (TANK FARM)  
(SCALE 1:100)

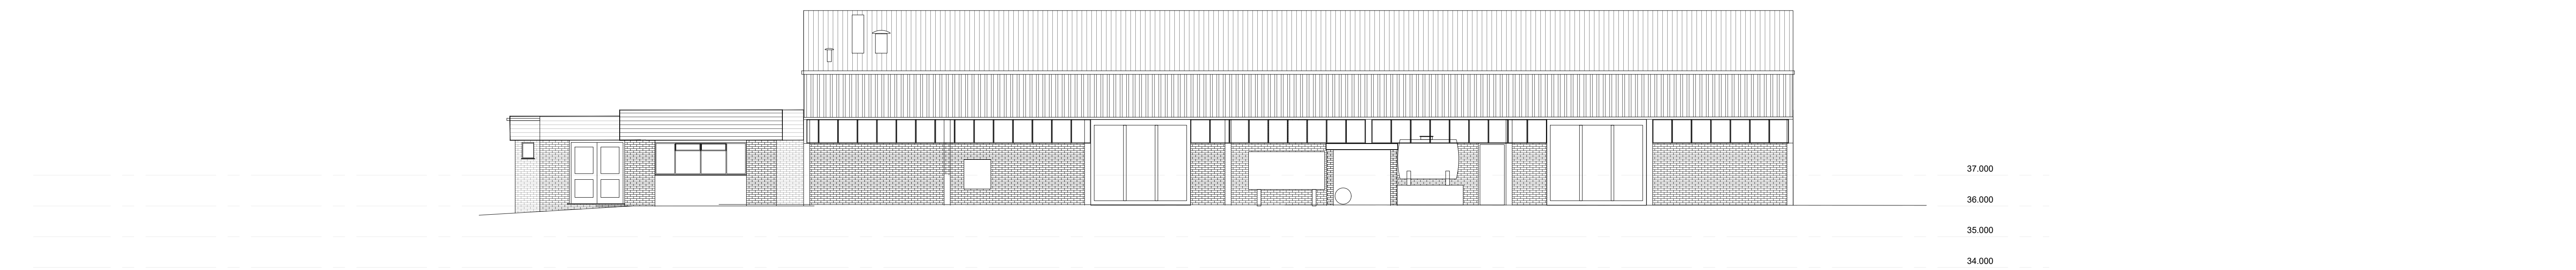


EXISTING SOUTH ELEVATION (TANK FARM)  
(SCALE 1:100)

 

EXISTING SOUTH ELEVATION ( WORKSHOP)  
(SCALE 1:100)

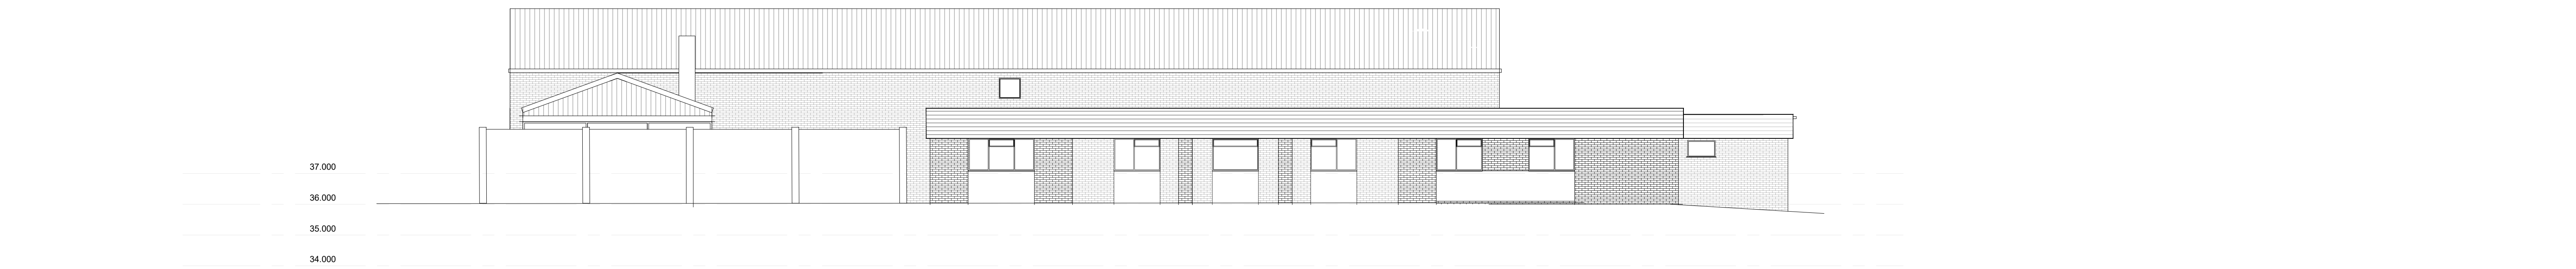 

EXISTING NORTH ELEVATION ( WORKSHOP)  
(SCALE 1:100)

 

FOR APPROVAL

| Revision | By | Check | Date | Description |
|----------|----|-------|------|-------------|
|----------|----|-------|------|-------------|



Partington & Associates Limited  
Structural Design Consultants

13 Gillibrand Street  
Chorley  
Lancashire PR7 2EJ  
Tel: 01257 249863  
e-mail: admin@partington-associates.com  
www.partington-associates.com

|          |                                               |           |       |
|----------|-----------------------------------------------|-----------|-------|
| Client   | SPEEDY FUELS & LUBRICANTS LTD.                | Scale @A0 | 1:200 |
| Project  | OLD BATH ROAD<br>CHARNVIL<br>READING RG10 9QJ | Date      | MAR25 |
| Title    | EXISTING SITE - ELEVATIONS (SHEET 2)          | Drawn     | MW    |
| Job No.  | S104-24                                       | Dwg No.   | 52    |
| Rev.     | A                                             | Check     | DO    |
| Approved | -                                             |           |       |