


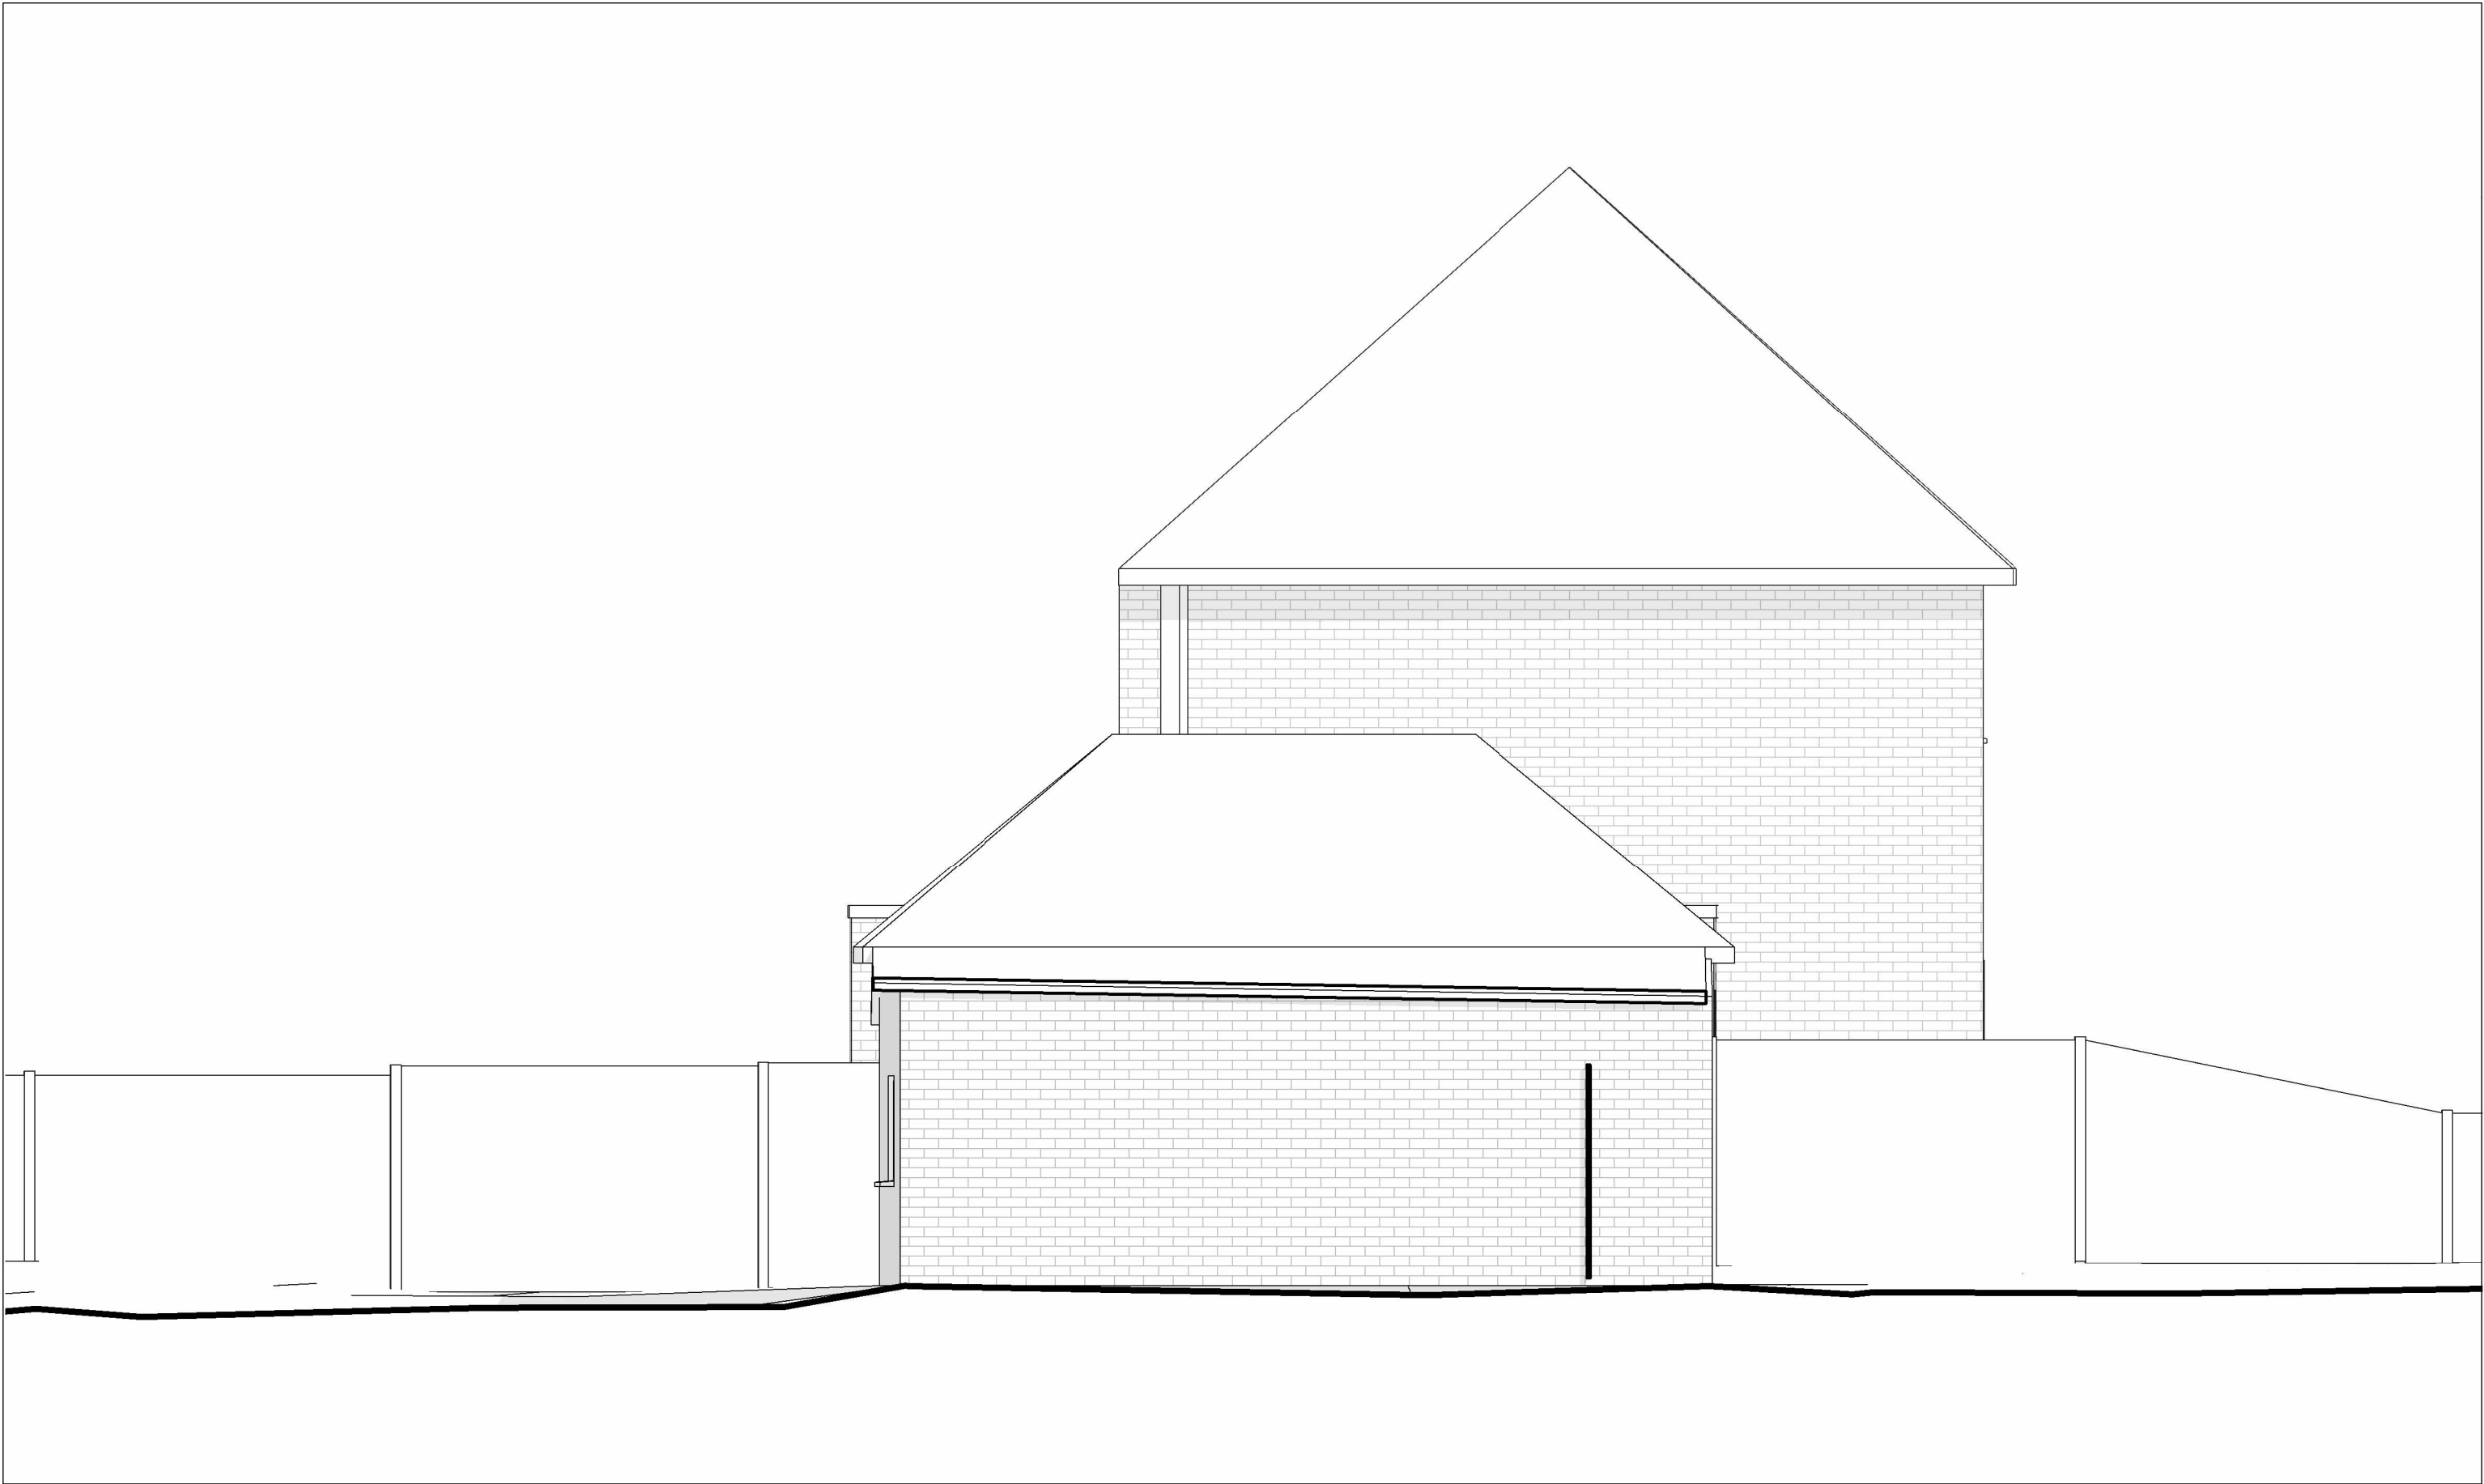

**GRESFORD
ARCHITECTS**

Unit 1
Oxford Eco Centre
Roger House
Osney Mead
Oxford, OX2 0ES

t: +44 (0) 1865 360037
e: info@gresfordarchitects.co.uk

Revision	Date	Description	Drawn	Checked
----------	------	-------------	-------	---------

Project
**7a The Ridgeway, Woodley, Reading,
RG5 3QD**

Project number
4242


Drawing Title
Existing East Elevation

Drawing Number
022

Client
Kevin and Anne Mc Manus

Do not scale from drawings
Errors to be reported immediately to the Architect
To be read in conjunction with all relevant Architects', Services and Structural Engineer's drawings
All existing site, trees and building information has been compiled from different sources
All dimensions to be checked on site

© Gresford Architects Ltd. All rights reserved. Including the right of reproduction.

 

Date
08/09/2025

Scale
1 : 50

Sheet
A3

Drawn
SM

Checked
WH

Issue

SKETCH OPTIONS