


THE RIDGEWAY

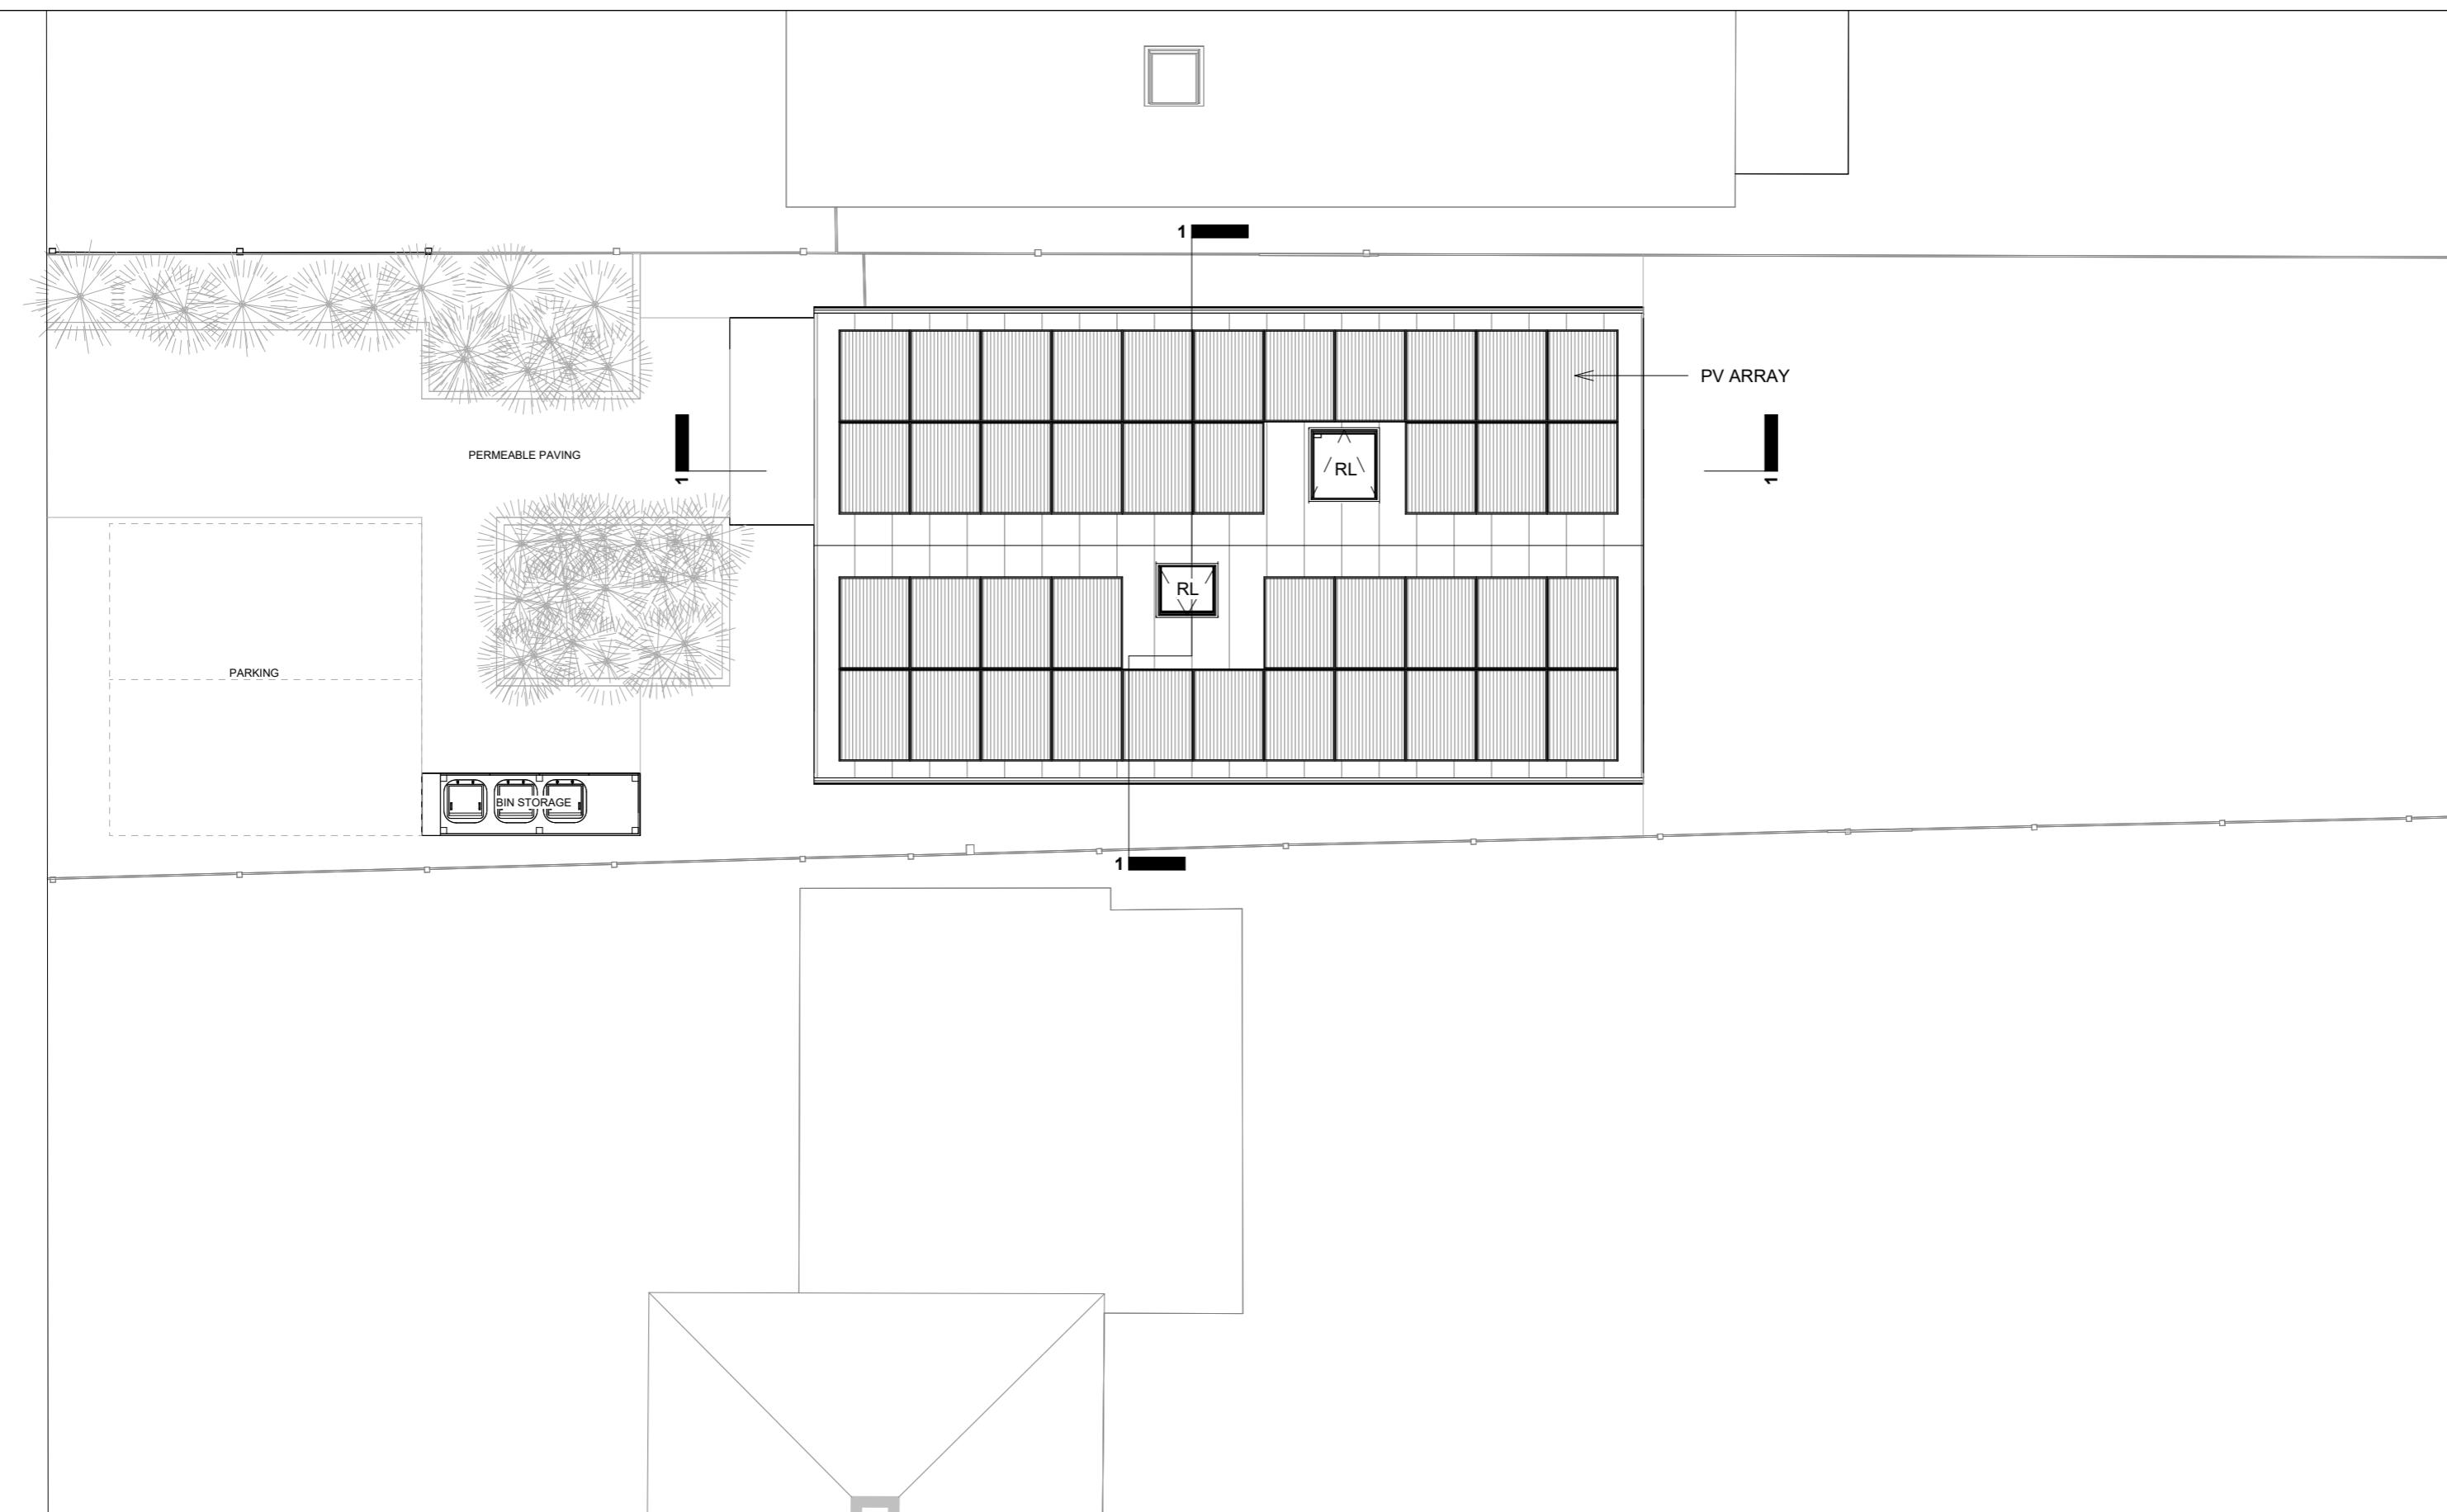

**GRESFORD
ARCHITECTS**

Unit 1
Oxford Eco Centre
Roger House
Osney Mead
Oxford, OX2 0ES

t: +44 (0) 1865 360037
e: info@gresfordarchitects.co.uk

Revision Date Description Drawn Checked

Project
7a The Ridgeway, Woodley, Reading,
RG5 3QD

Client
Kevin and Anne Mc Manus

Do not scale from drawings
Errors to be reported immediately to the Architect
To be read in conjunction with all relevant Architects', Services and Structural Engineer's drawings
All existing site, trees and building information has been compiled from different sources
All dimensions to be checked on site


© Gresford Architects Ltd. All rights reserved. Including the right of reproduction.

Project number
4242

Drawing Title
Proposed Roof Plan

Drawing Number
113

0 5 m

 

Issue

Date 08/09/2025
Scale 1 : 100
Sheet A3
Drawn SM
Checked WH

SKETCH OPTIONS